
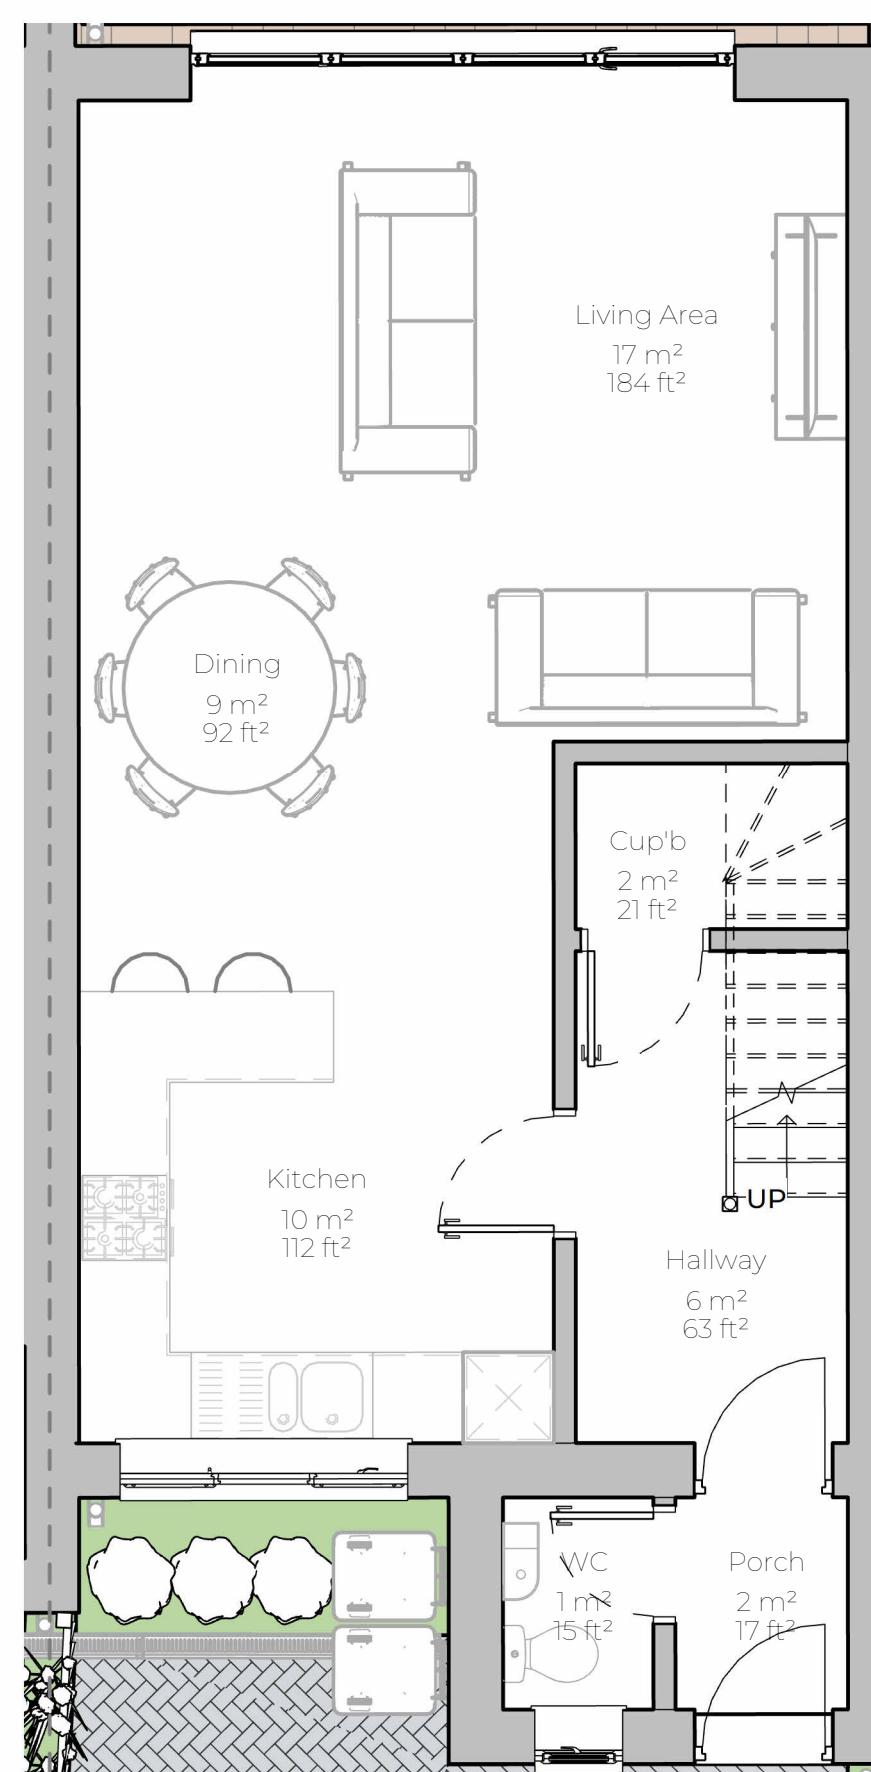


Notes:


1. THE COPYRIGHT OF THIS DRAWING IS VESTED IN ARCHEVOLVE AND IT MAY NOT BE REPRODUCED IN WHOLE OR PART OR USED FOR THE MANUFACTURE OF ANY ARTICLE WITHOUT THE EXPRESS PERMISSION OF THE COPYRIGHT HOLDERS.

2. WORK TO FIGURED DIMENSIONS ONLY.


3. THIS DRAWING IS TO BE READ IN CONJUNCTION WITH ALL RELEVANT ARCHITECTS, SERVICE ENGINEER'S AND ARCHEVOLVE AND SPECIFICATIONS.

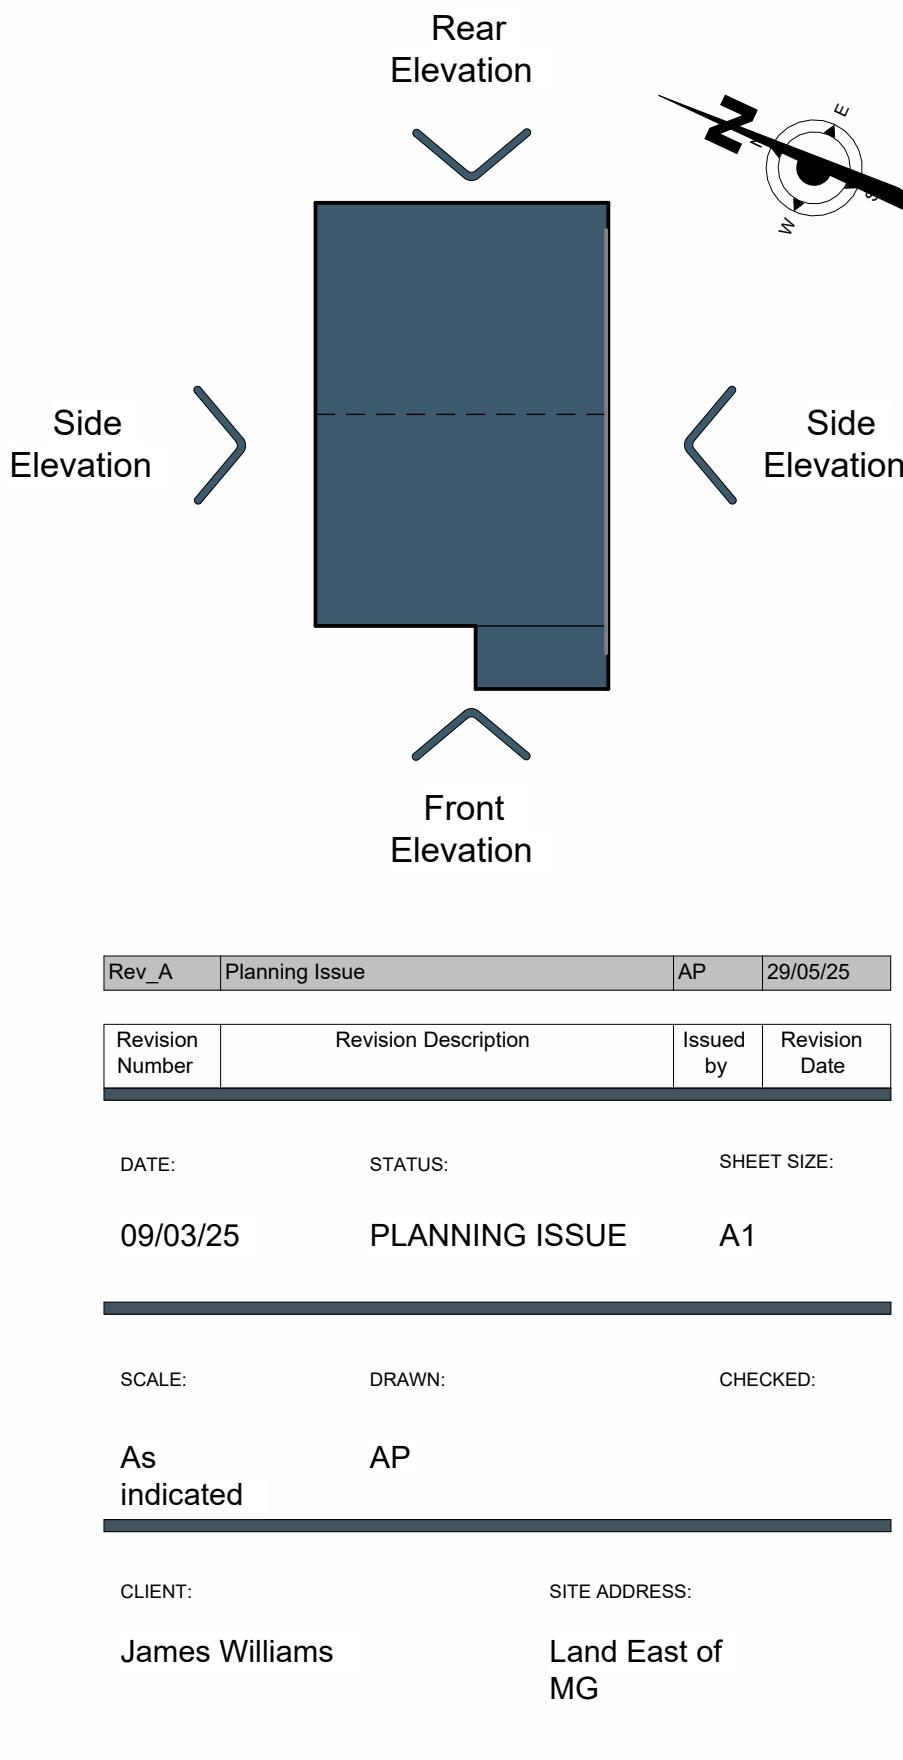

Ground Level - Plot 1
1 : 50

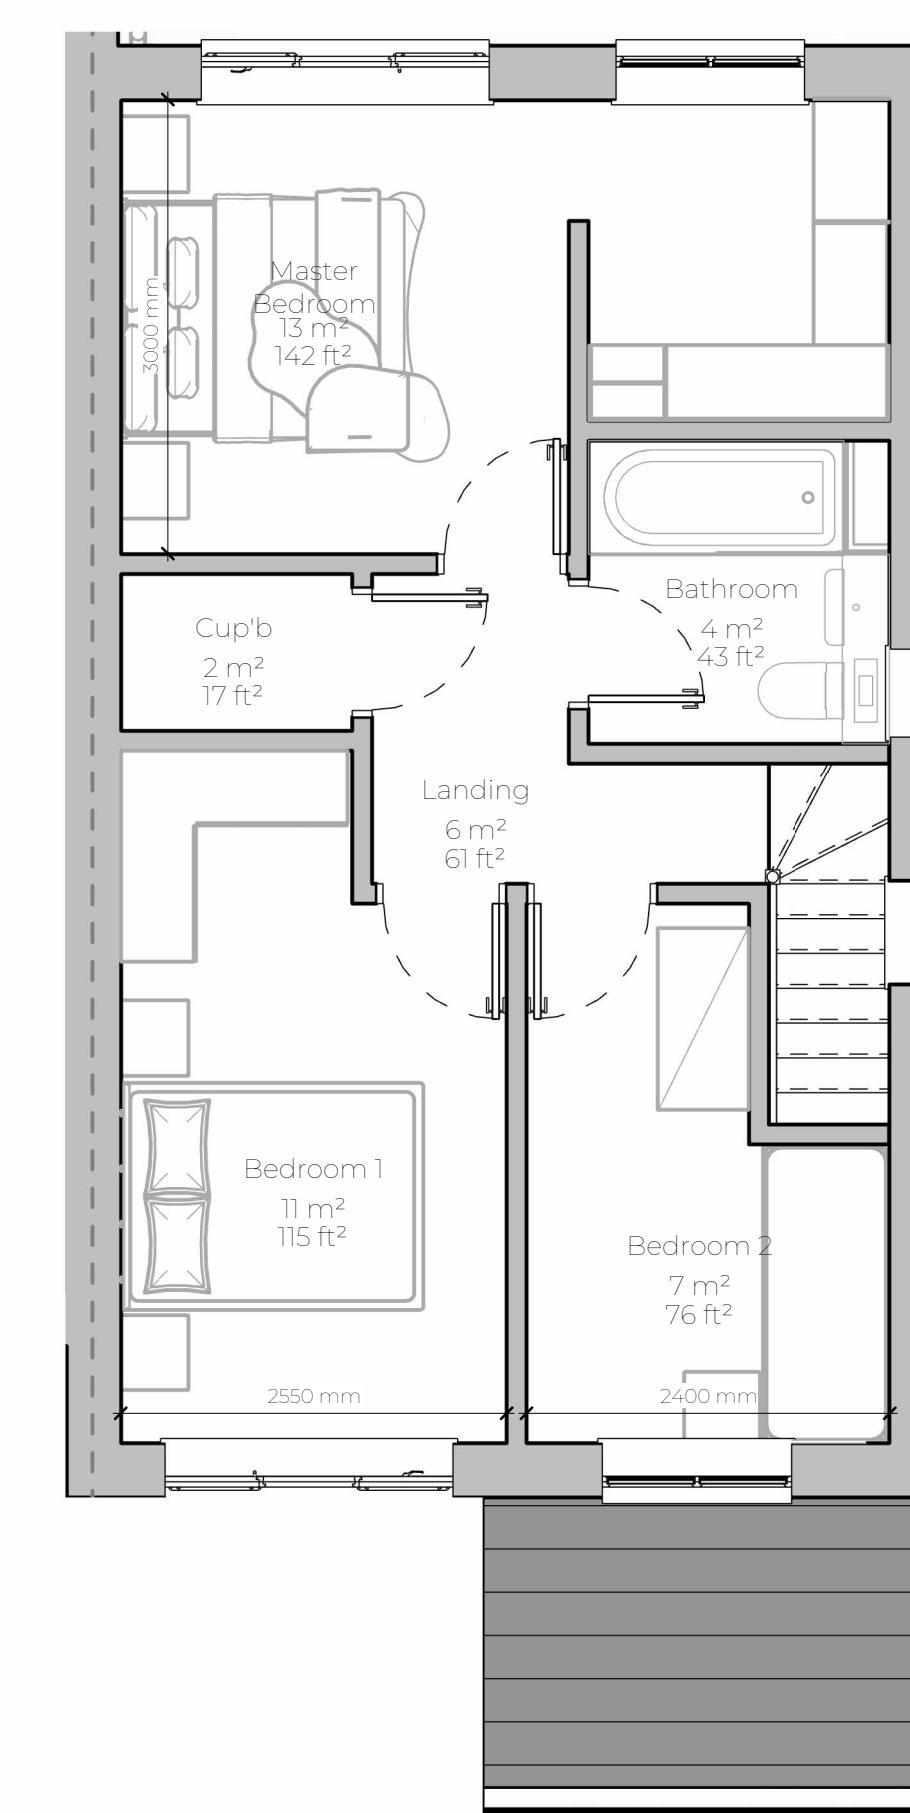

First Floor - Plot 1
1 : 50

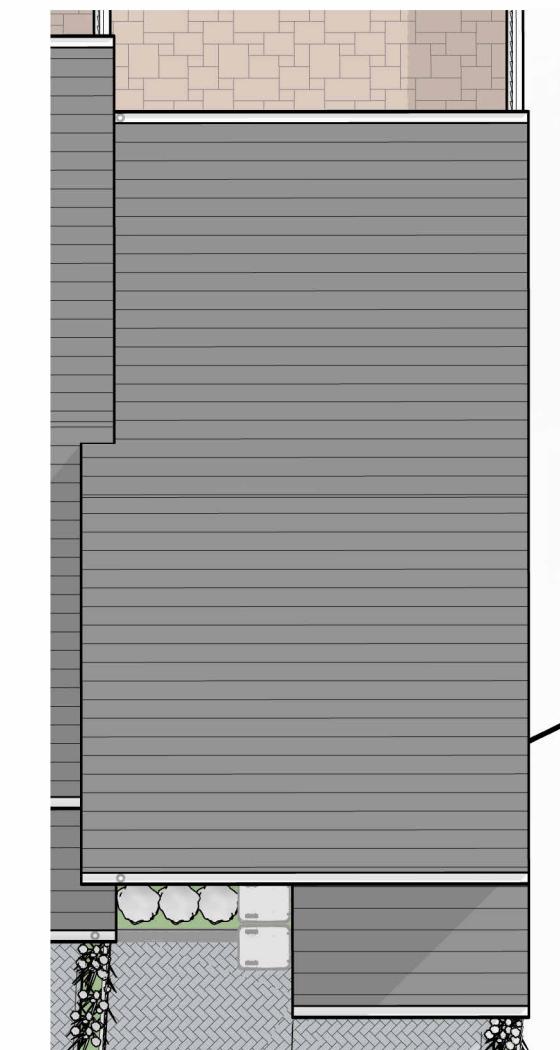

Roof Plan - Plot 1
1 : 100

| Plot 1 | |
|-----------------|-------------------|
| Name | Area |
| Bathroom | 4 m ² |
| Bedroom 1 | 11 m ² |
| Bedroom 2 | 7 m ² |
| Cup'b | 2 m ² |
| Cup'b | 2 m ² |
| Dining | 9 m ² |
| Hallway | 6 m ² |
| Kitchen | 10 m ² |
| Landing | 6 m ² |
| Living Area | 17 m ² |
| Master Bedroom | 13 m ² |
| Porch | 2 m ² |
| Room | 3 m ² |
| WC | 1 m ² |
| Grand total: 14 | |

| Plot 1 (GIA) | |
|----------------------------------|-------------------|
| Name | Area |
| First Floor - Plot 1 | 45 m ² |
| Ground Floor - Plot 1 | 49 m ² |
| Grand total: 2 94 m ² | |




Proposed Front Elevation
1 : 100



Proposed Side Elevation
1 : 100



Proposed Rear Elevation
1 : 100

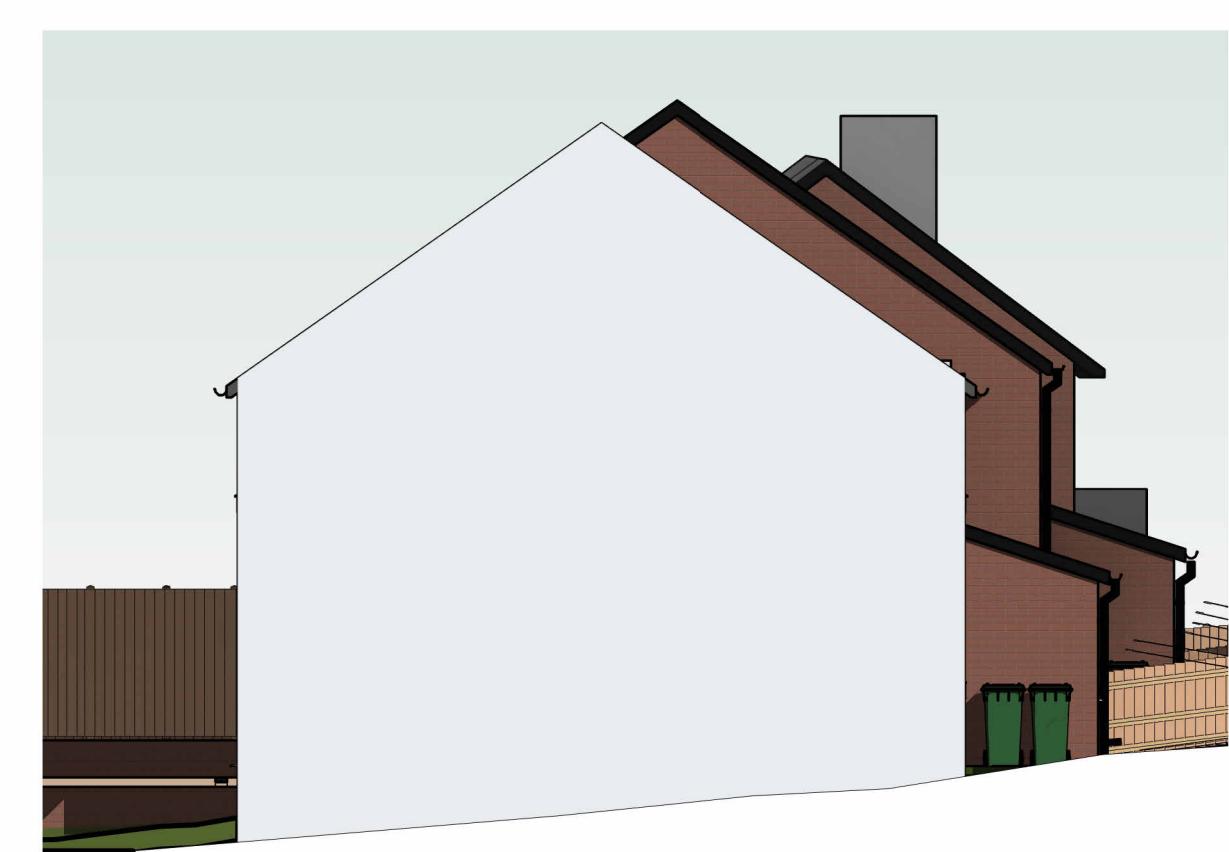

Proposed Side Elevation
1 : 100

New Build

Proposed Plans - Plot 1

Rev_A

DRAWING NO:
ARCI/088/25/13

PROJECT NO:
LEM/C


TITLE:
LEM/C

ARCHEVOLVE


WEB // www.archevolve.co.uk

PHONE // 07830 325566

EMAIL // design@archevolve.co.uk

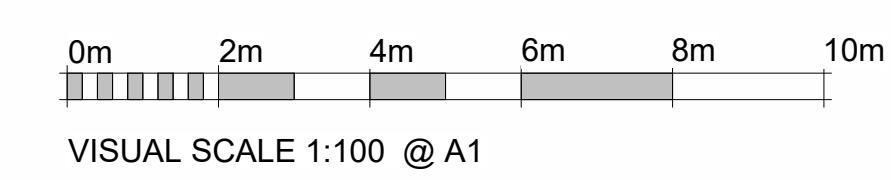

VISUAL SCALE 1:100 @ A1

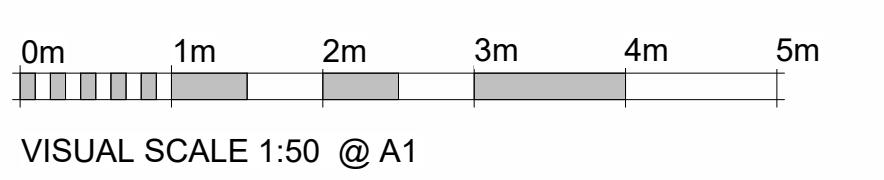

VISUAL SCALE 1:50 @ A1



CIAT
CHARTERED PRACTICE