




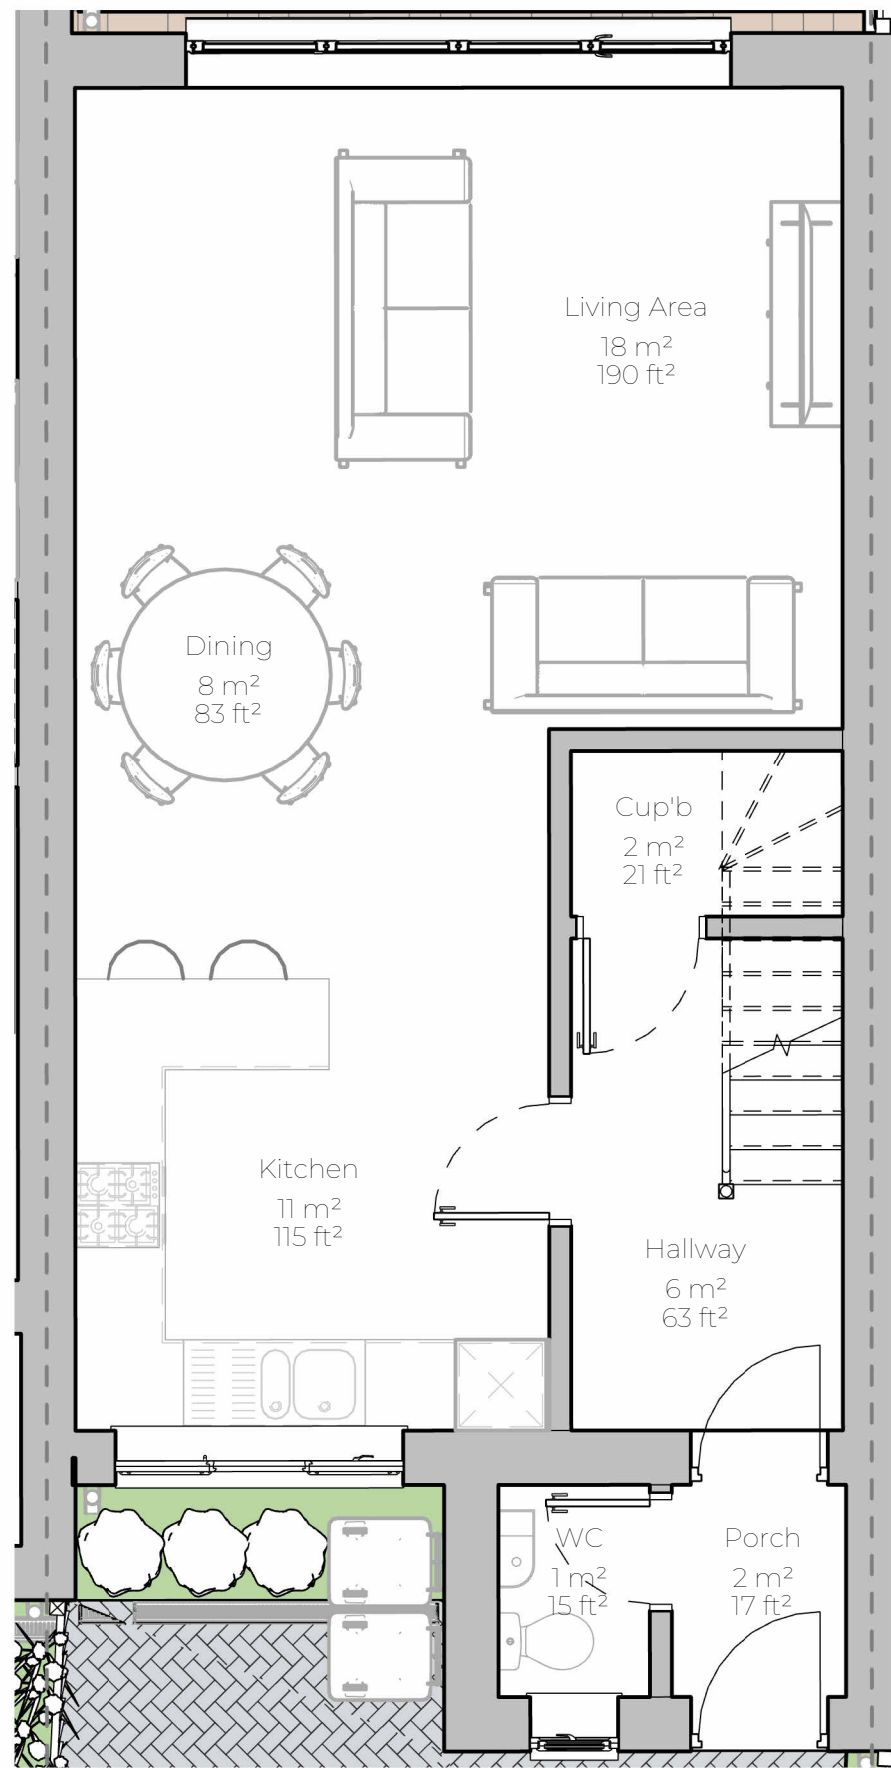

Ground Level - Plot 2  
1 : 50

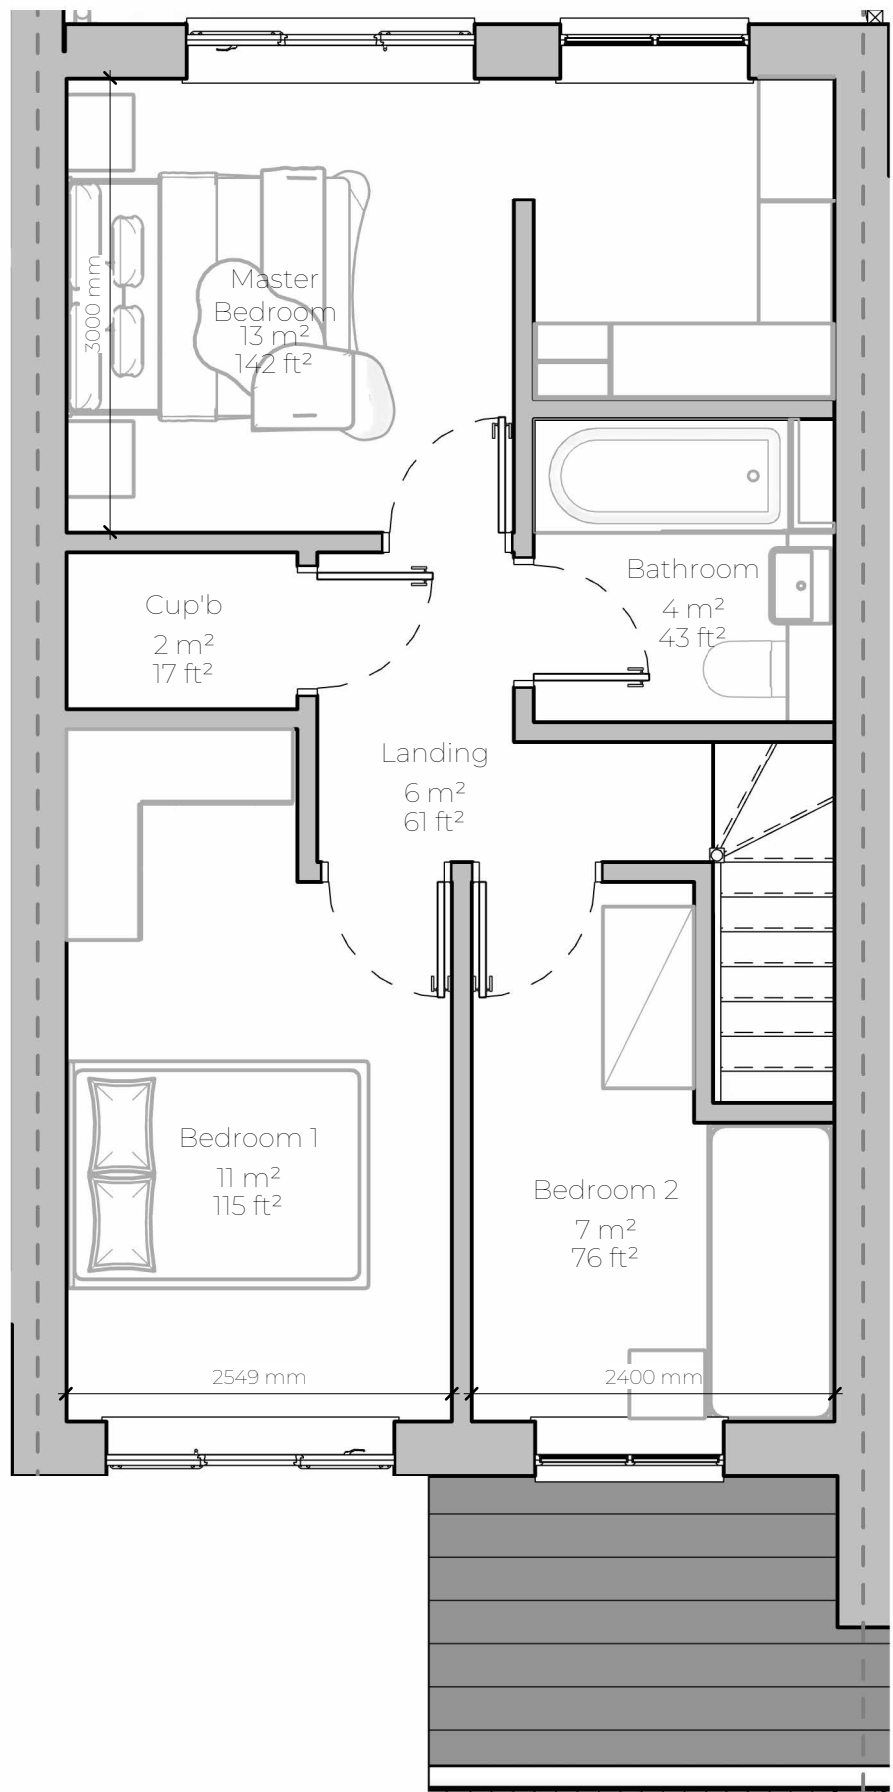

First Floor - Plot 2  
1 : 50

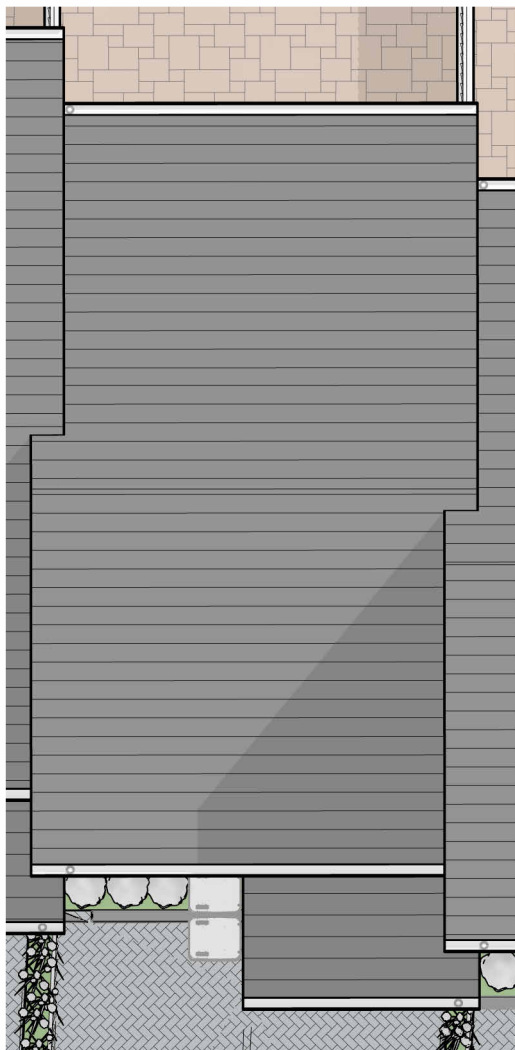

Roof Plan - Plot 2  
1 : 100

| Plot 2         |       |
|----------------|-------|
| Name           | Area  |
| Bathroom       | 4 m²  |
| Bedroom 1      | 11 m² |
| Bedroom 2      | 7 m²  |
| Cup'b          | 2 m²  |
| Cup'b          | 2 m²  |
| Dining         | 8 m²  |
| Hallway        | 6 m²  |
| Kitchen        | 11 m² |
| Landing        | 6 m²  |
| Living Area    | 18 m² |
| Master Bedroom | 13 m² |
| Porch          | 2 m²  |
| WC             | 1 m²  |


Grand total: 13

| Plot 2 (GIA) |      |
|--------------|------|
| Name         | Area |

|                       |       |
|-----------------------|-------|
| First Floor - Plot 2  | 45 m² |
| Ground Floor - Plot 2 | 49 m² |
| Grand total: 2        | 94 m² |

Notes:

1. THE COPYRIGHT OF THIS DRAWING IS VESTED IN ARCHEVOLVE AND IT MAY NOT BE REPRODUCED IN WHOLE OR PART OR USED FOR THE MANUFACTURE OF ANY ARTICLE WITHOUT THE EXPRESS PERMISSION OF THE COPYRIGHT HOLDERS.
2. WORK TO FIGURED DIMENSIONS ONLY.
3. THIS DRAWING IS TO BE READ IN CONJUNCTION WITH ALL RELEVANT ARCHITECT'S, SERVICE ENGINEER'S AND ARCHEVOLVE AND SPECIFICATIONS.

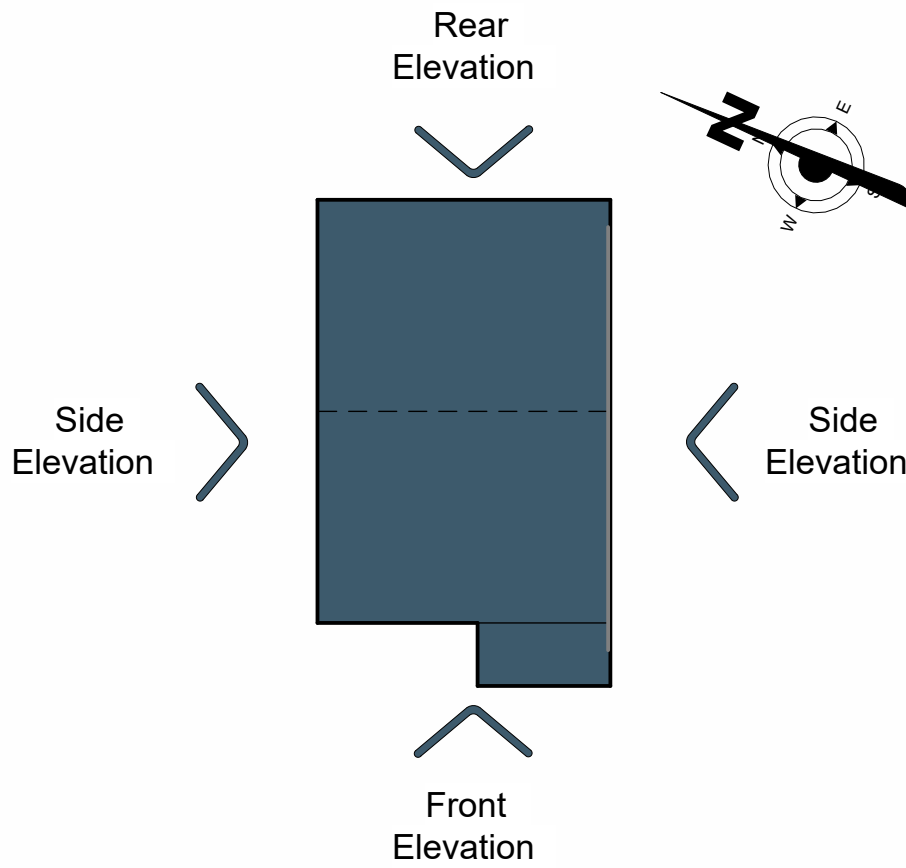

| Rev_A           | Planning Issue       | AP        | 29/05/25      |
|-----------------|----------------------|-----------|---------------|
| Revision Number | Revision Description | Issued by | Revision Date |


|          |                |             |
|----------|----------------|-------------|
| DATE:    | STATUS:        | SHEET SIZE: |
| 09/03/25 | PLANNING ISSUE | A1          |

|              |        |          |
|--------------|--------|----------|
| SCALE:       | DRAWN: | CHECKED: |
| As indicated | AP     |          |

|                |                 |
|----------------|-----------------|
| CLIENT:        | SITE ADDRESS:   |
| James Williams | Land East of MG |



Proposed Front Elevation  
1 : 100

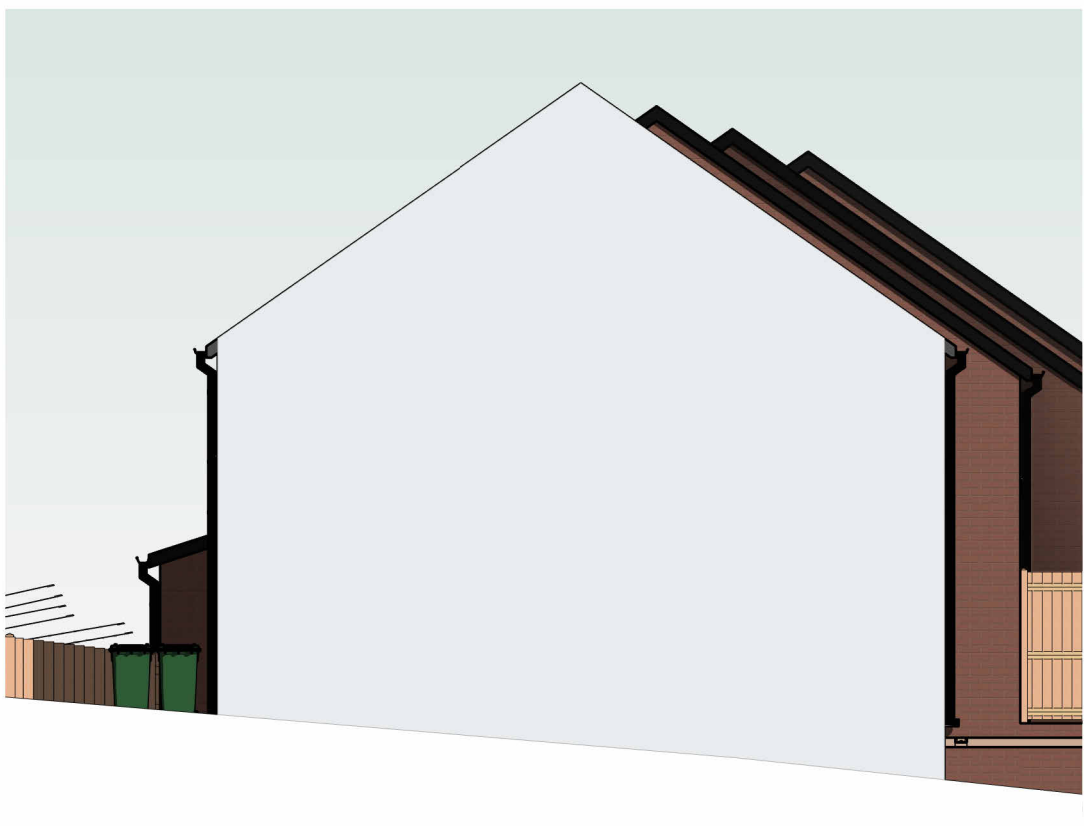


Proposed Side Elevation  
1 : 100




Proposed Rear Elevation  
1 : 100



Proposed Side Elevation  
1 : 100

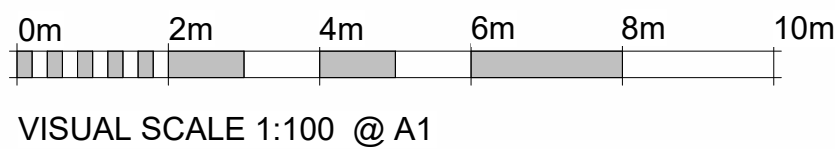

VISUAL SCALE 1:100 @ A1

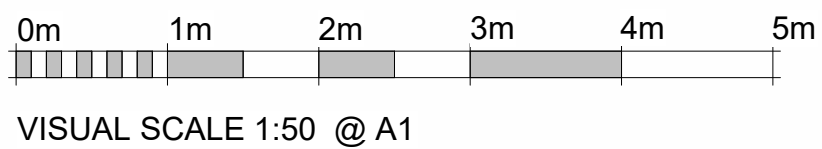

VISUAL SCALE 1:50 @ A1

DRAWING:  
New Build

TITLE:  
Proposed Plans  
- Plot 2

PROJECT NO:  
LEMG

DRAWING NO:  
ARC/088/25/14

REVISION:  
Rev\_A

ARCHEVOLVE

// design [@archevolve.co.uk](mailto:@archevolve.co.uk)  
 // www. [archevolve.co.uk](http://archevolve.co.uk)  
 // 07830 325566