

- Notes:
1. THE COPYRIGHT OF THIS DRAWING IS VESTED IN ARCHEVOLVE AND IT MAY NOT BE REPRODUCED IN WHOLE OR PART OR USED FOR THE MANUFACTURE OF ANY ARTICLE WITHOUT THE EXPRESS PERMISSION OF THE COPYRIGHT HOLDERS.
 2. WORK TO FIGURED DIMENSIONS ONLY.
 3. THIS DRAWING IS TO BE READ IN CONJUNCTION WITH ALL RELEVANT ARCHITECT'S, SERVICE ENGINEER'S AND ARCHEVOLVE AND SPECIFICATIONS.

Rev_A		Planning Issue		AP	29/05/25
Revision Number	Revision Description			Issued by	Revision Date
DATE:		STATUS:		SHEET SIZE:	
09/03/25		PLANNING ISSUE		A1	
SCALE:		DRAWN:		CHECKED:	
1 : 100		AP			
CLIENT:			SITE ADDRESS:		
James Williams			Land East of MG		

DRAWING:
New Build

TITLE:
Proposed Site Plan




ARCHEVOLVE

✉ // design @archevolve.co.uk

🌐 // www. archevolve.co.uk

☎ // 07830 325566

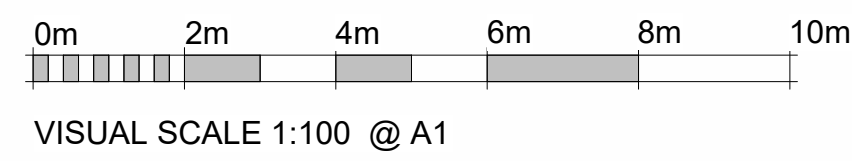

VISUAL SCALE 1:100 @ A1

REVISION: Rev_A
DRAWING NO: ARC/08825/17
PROJECT NO: LEMG