




- KEY-
- proposed new trees
 - existing trees
 - trees to be removed
 - Root Protection Area

PROPOSED SITE PLAN

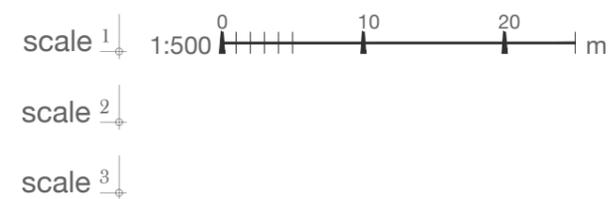

do not scale from this drawing, use dimensions only, all discrepancies to be reported to the architect.

copyright reserved. This drawing may only be used for the client and location specified, it may not be copied or disclosed to any third party without prior written permission from rickett architects ltd.

www.rickettarchitects.com +44 (0)1926 291010



rickett architects
 1 6 8 p a r a d e
 l e a m i n g t o n s p a
 c v 3 2 4 a e

α	22.04.24	parking amended
dwg no	Ra	3357 s3 001 a
client	Stonegate Group	
project	The Shelley Arms 16-18 Old Guildford Road Horsham RH12 3JU	
title	proposed site plan	
date	21.08.22	scale 1:500
drawn	AMB	check DR size A1
studio@rickett.co.uk		stage

planning

