




PROPOSED FRONT ELEVATION

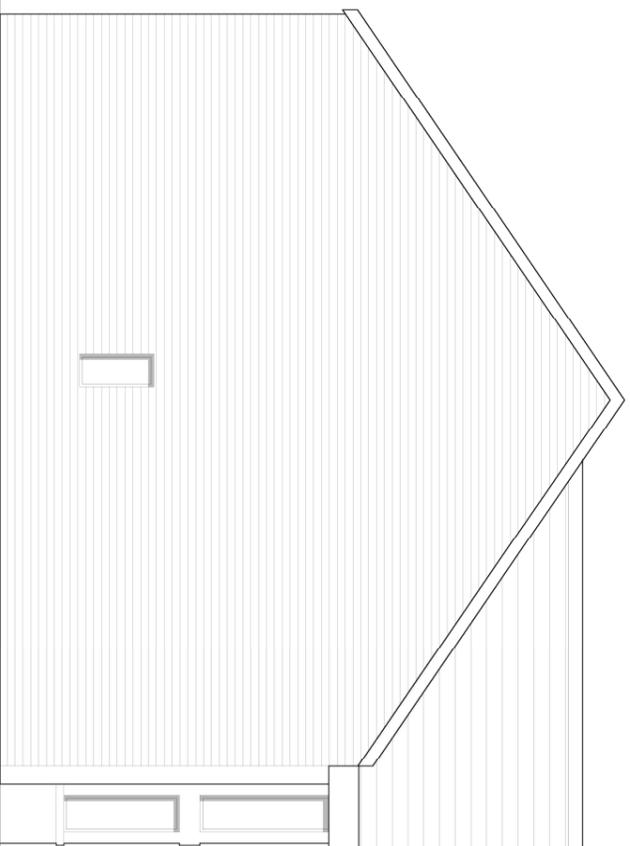

PROPOSED SDDIDE ELEVATION

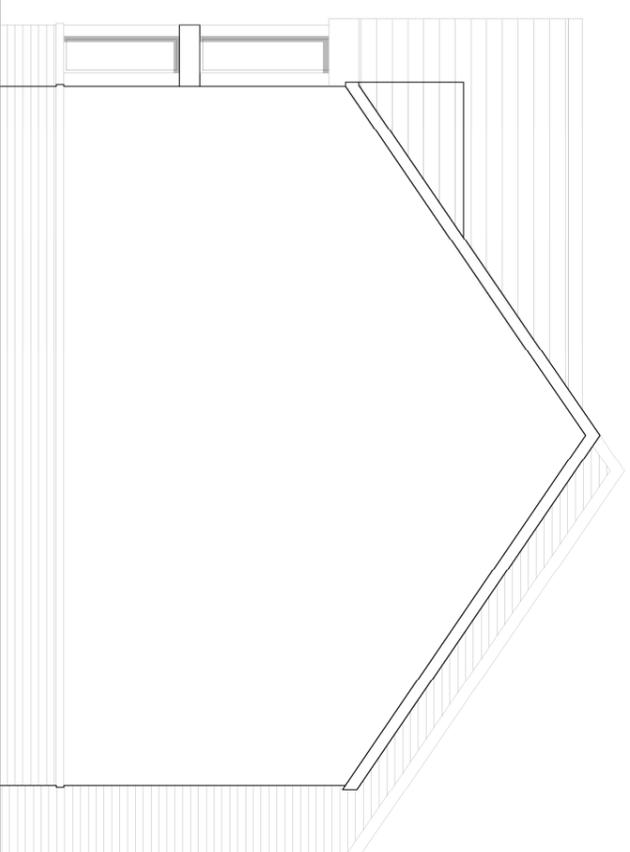

PROPOSED SIDE ELEVATION

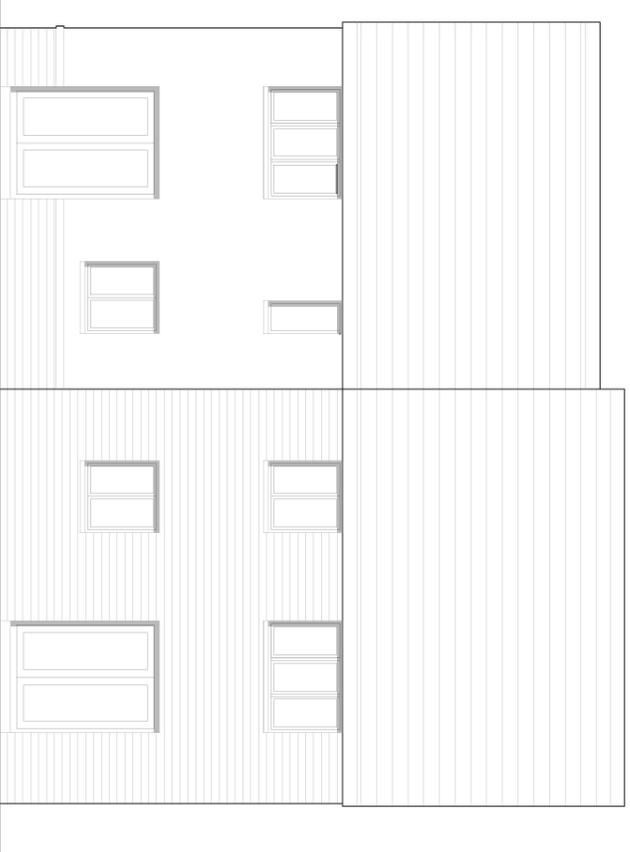

PROPOSED REAR ELEVATION

scale 1
1:100

scale 2
1:100

scale 3
1:100



do not scale from this drawing, use dimensions only, all discrepancies to be reported to the architect.

copyright reserved.

This drawing may only be used for the client and location specified, it may not be copied or disclosed to any third party without prior written permission from rickett architects ltd.

www.rickettarchitects.com



rickett architects
1 6 8 p a r a d e
l e a m i n g t o n s p a
c v 3 3 2 4 a e

+44 (0)1926 291010

dwg no Pa 3357 s3 200

client Stonegate Group

project The Shelley Arms
16-18 Old Guildford Road
Horsham RH12 3JU

title proposed elevations

date 21.08.22 scale 1:100

drawn AMB check DR size A3

stage studio@rickett.co.uk

planning

stage

