



1 H3 - GF
1 : 50

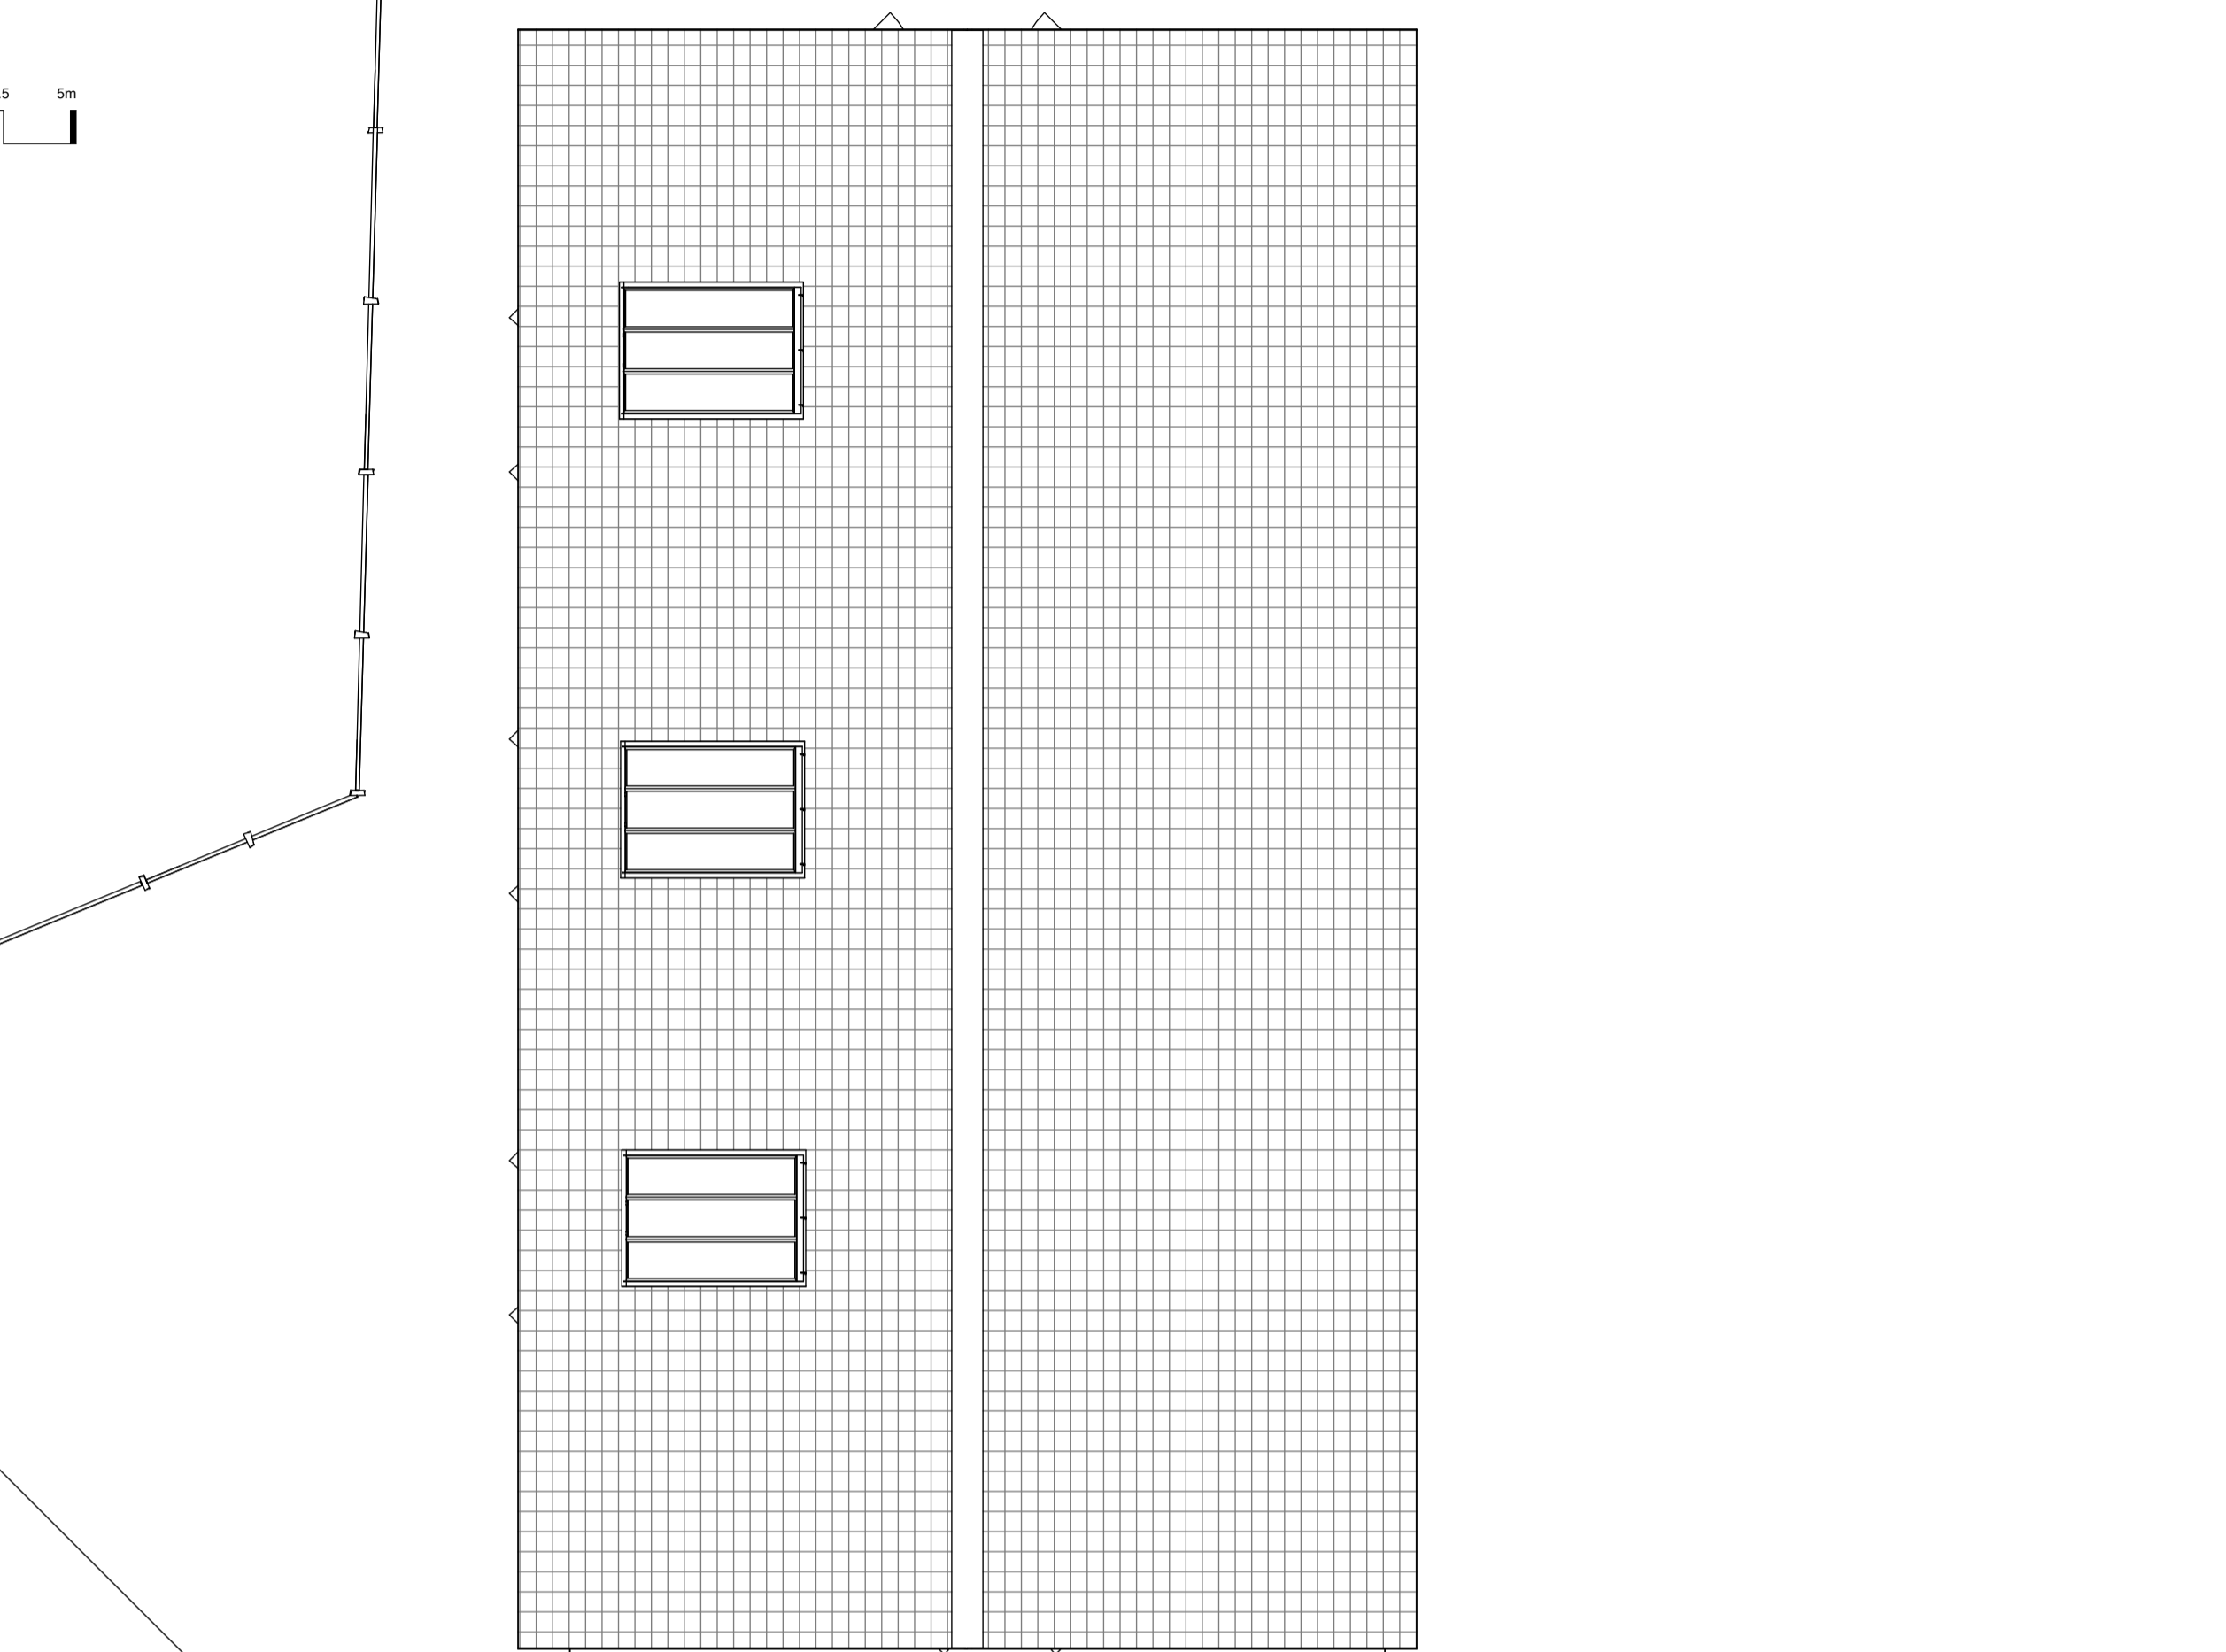

2 H3-FF
1 : 50

Revision Description Date Drawn

project	Long Barn, Crays Lane, Goose Green, RH20 2LR
client	Tri-Star Fire
title	Plot 3 - House Type 2 - Floor Plans
status	PLANNING
scale	1 : 50@A1
drawing number	PL-GA-11
rev	

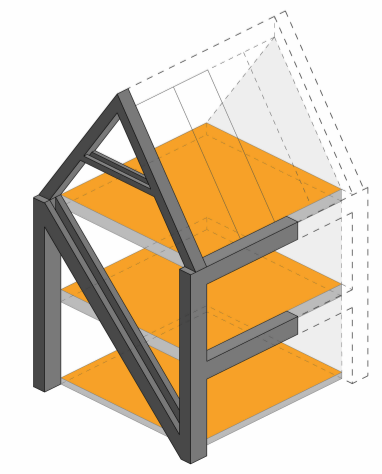

New Form Architecture
your vision delivered

5 The Cairns
Charlestown, Fife, K11 3EP
tele 07843022953
email info@newformarchitecture.com
web www.newformarchitecture.com