




Plots 1, 4, 5, 6, 7, 9, 10

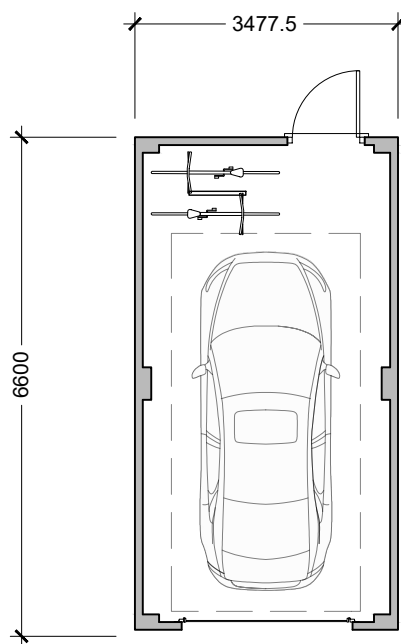


FLOOR PLAN

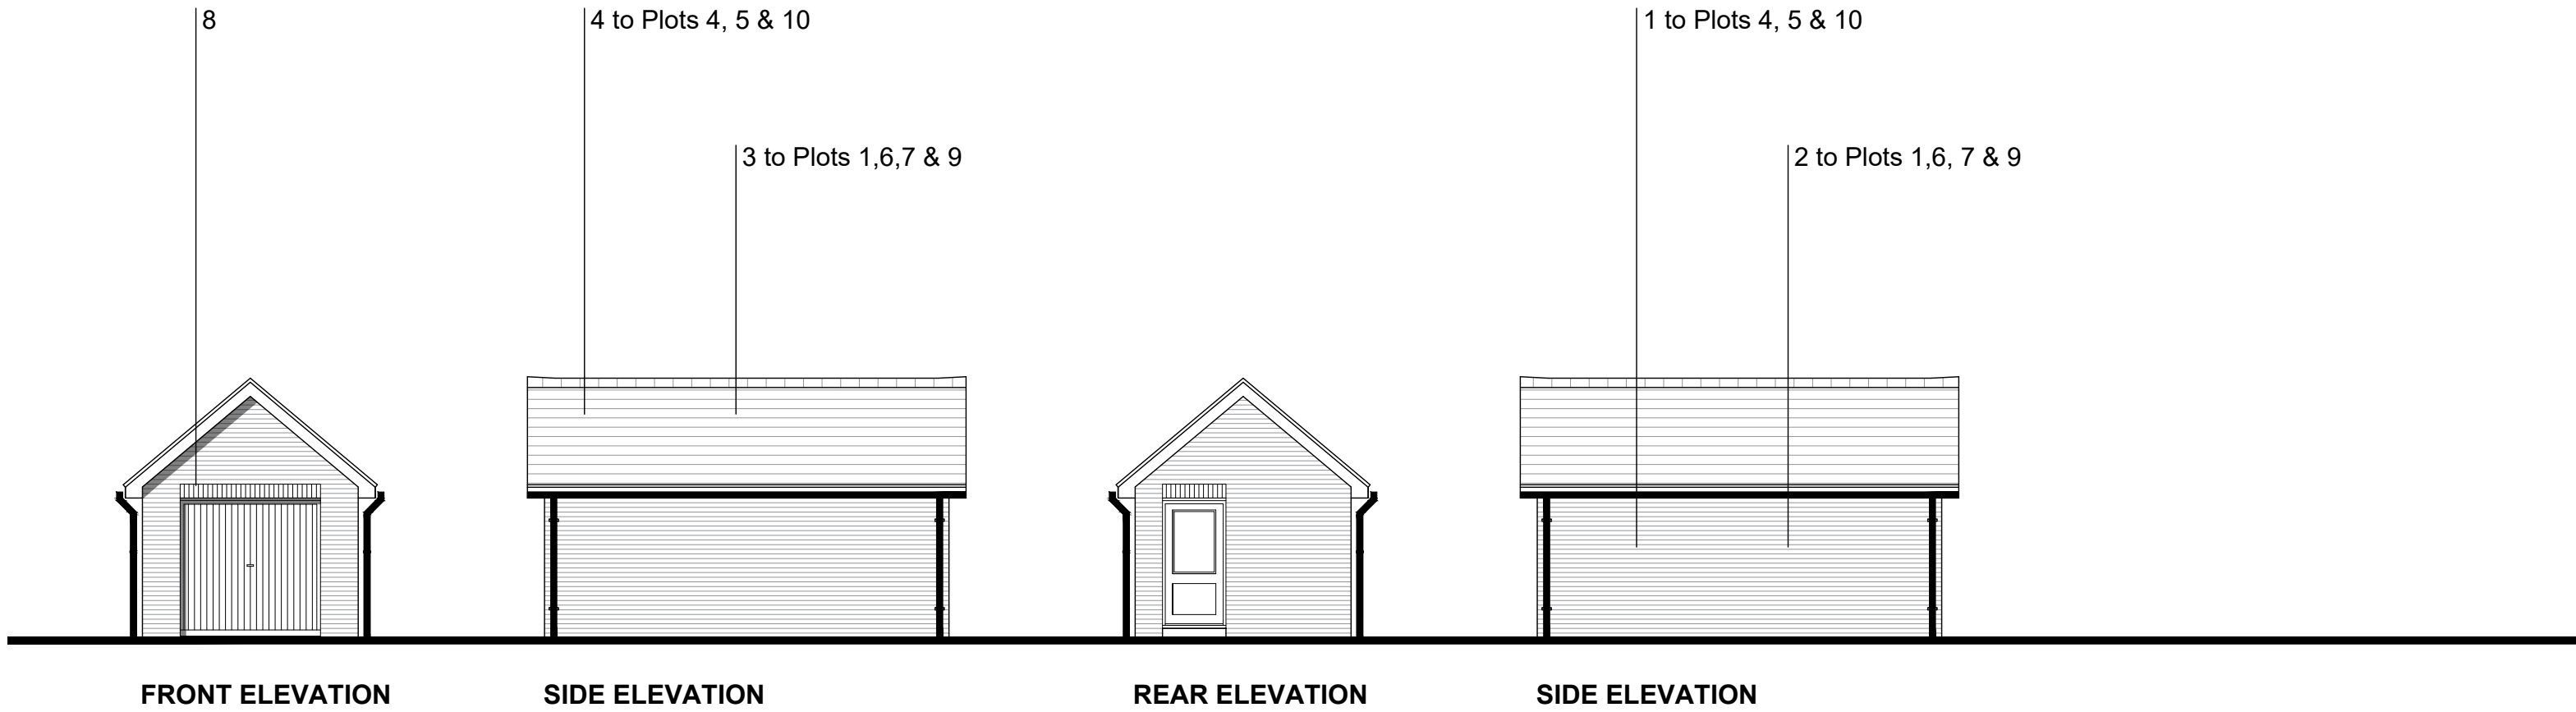


Plots 2, 3, 8, 11, 12, 13, 14, 15, 16, 17, 18

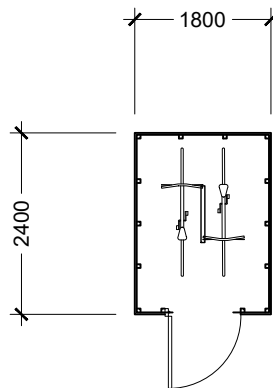

FLOOR PLAN

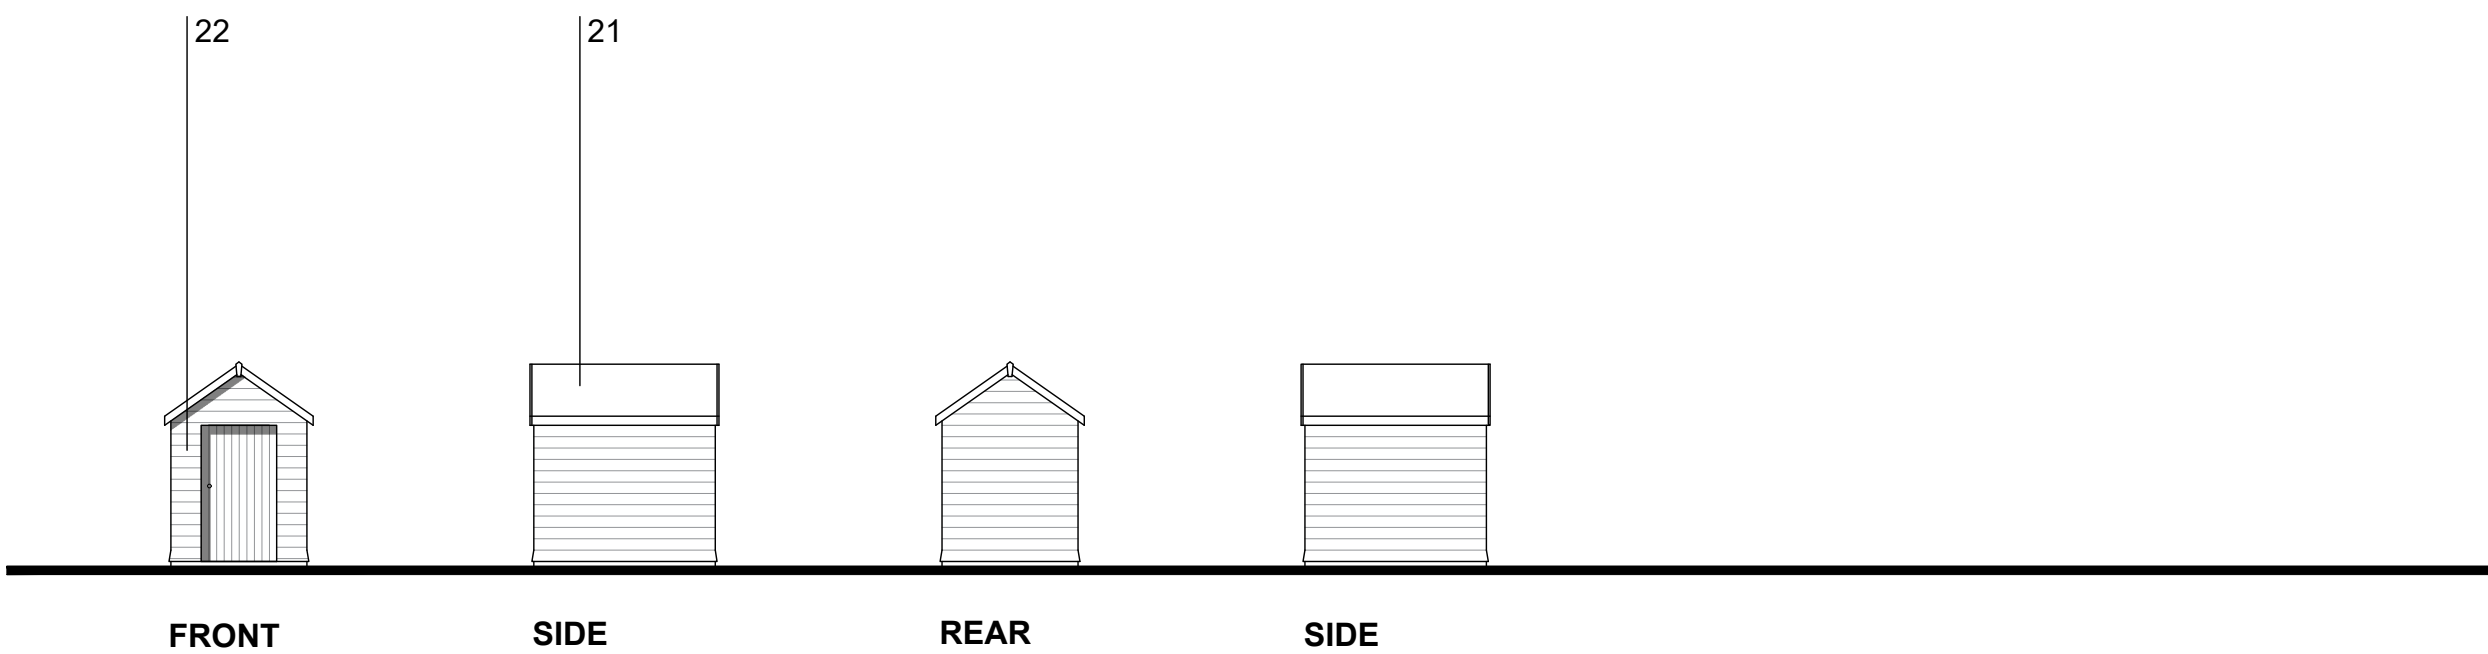

KEY

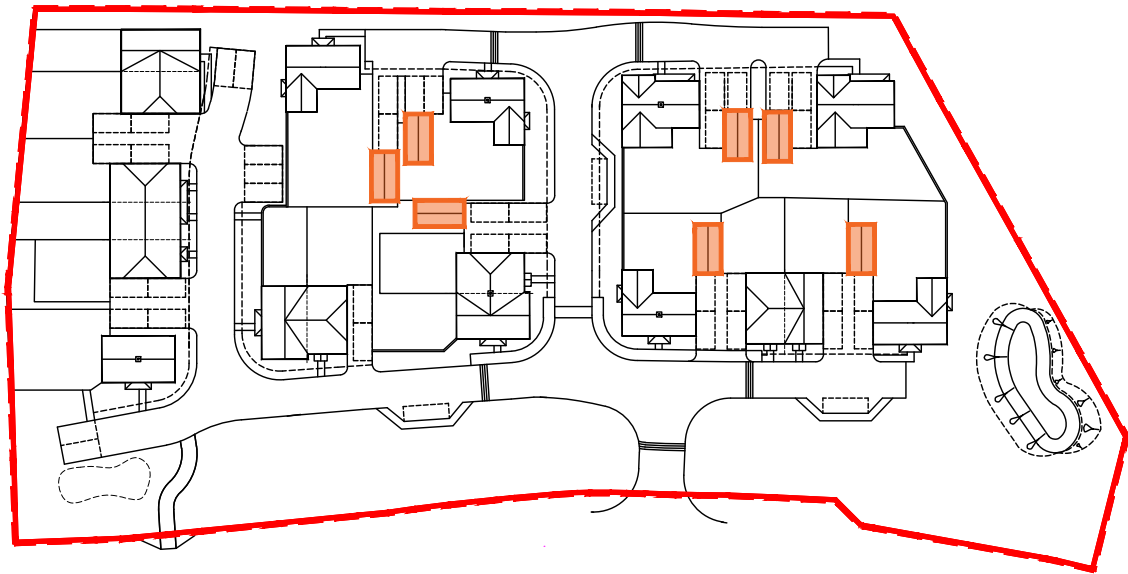

Proposed Materials Key				
1. Red Multi Brick	6. Clay Tile Hanging	11. Gable Dentil Course	16. Front-to-Back Porch (Hipped)	21. Felt Roof
2. Brown Multi Brick	7. Brick Quoining	12. Decorative Brick Banding	17. Gable Porch	22. Timber Boarding
3. Brown Plain Roof Tiles	8. Arched Brick Head	13. Low Level Brick Banding	18. Cottage Inspired Front Door	23. Bonnet Hip Tiles
4. Red Plain Roof Tiles	9. Soldier Brick Head	14. Decorative Gable Boarding Detail	19. Chimney	24. Windows - with Georgian bars
5. Black Weatherboarding	10. Brick Crest Cill	15. Clay Club Feature Tile	20. Exposed Rafter Feet	OBS - obscure glazing

Client's Name
Devine Homes

Job Title
East Street, Rusper

Drawing Title
Outbuildings:
Garages & Cycle Stores

Scale
1:100 @ A1 / 1:200 @ A3

Drawn	Checked	Date
GP	PJ	22.11.24
Job No	Drawing No	Rev
7522	PL-31	D

Status

APPROVAL

D	21.08.25	Updated to Client Comments	GP	PA
C	18.08.25	Updated to Planning Officers Comments	GP	PA
B	19.02.25	Planning Submission	GP	PA
A	08.01.25	Updated to match client's comments	GP	PA



London: 76 Great Suffolk Street
London, SE1 0BL
Sussex: 64 - 68 Brighton Road, Worthing
West Sussex, BN11 2EN
Bristol: Westworks, Beacon Tower
Colston Street, Bristol, BS1 4XE

ECE Architecture
www.ecearchitecture.com