



EXISTING GROUND FLOOR PLAN

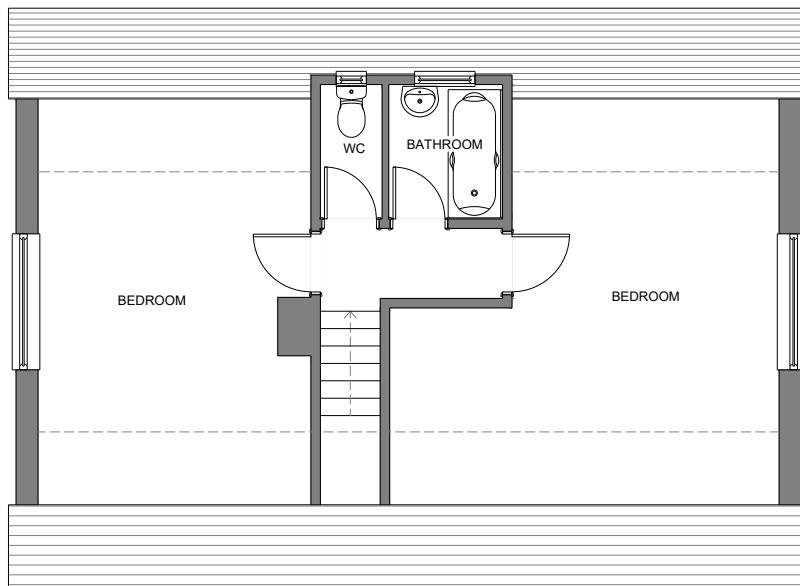


EXISTING FIRST FLOOR PLAN

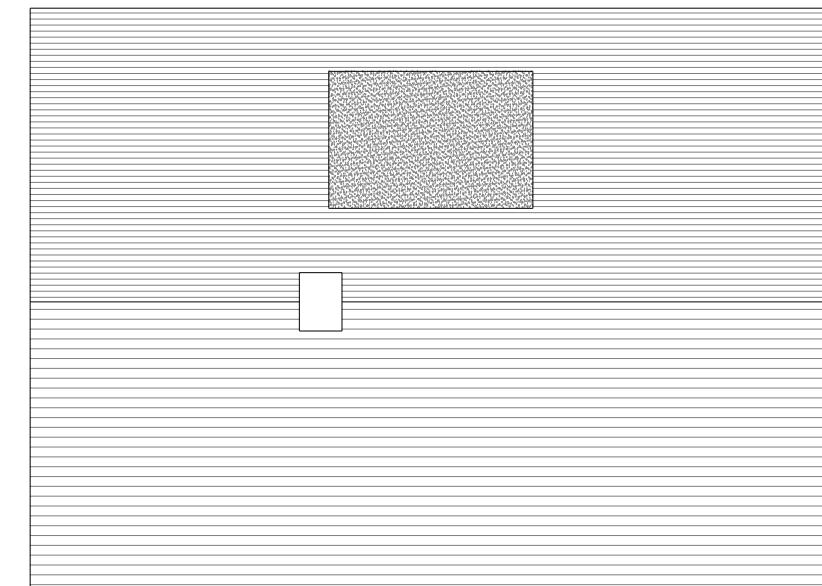

EXISTING ROOF PLAN




EXISTING REAR ELEVATION

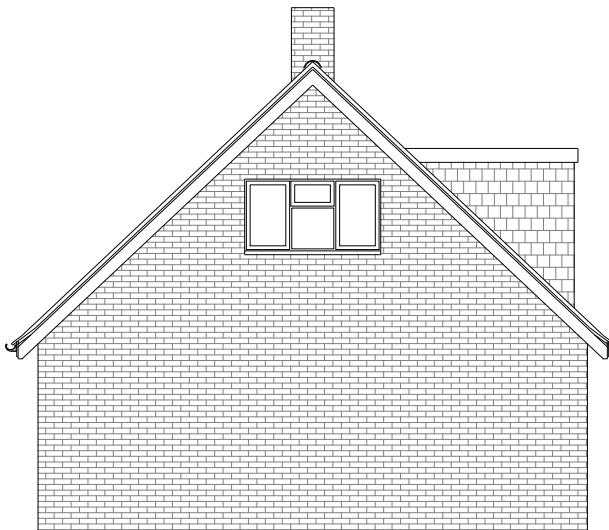


EXISTING SIDE ELEVATION




EXISTING FRONT ELEVATION

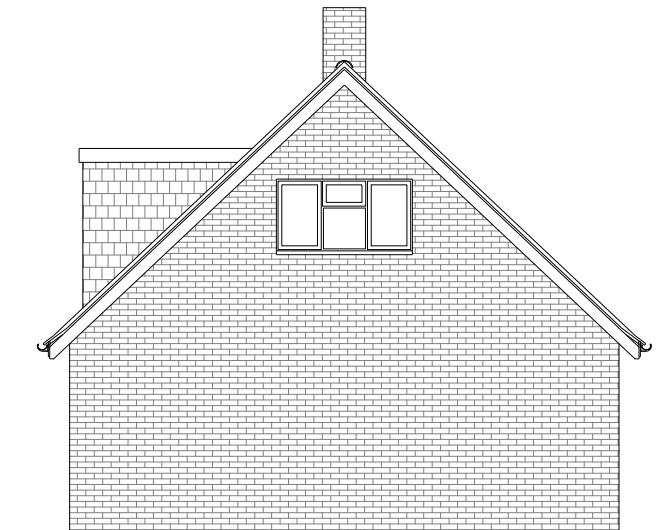


EXISTING SIDE ELEVATION

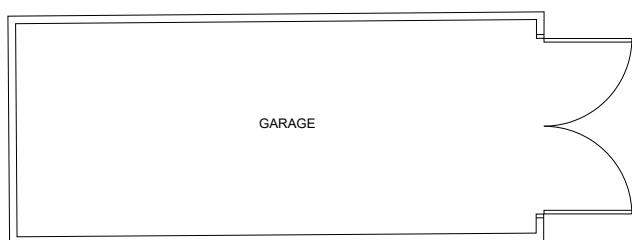


EXISTING GARAGE FLOOR PLAN

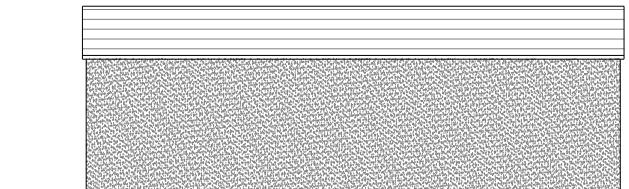

EXISTING GARAGE SIDE ELEVATION

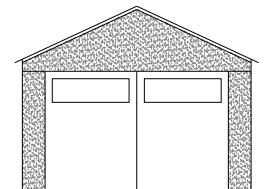

EXISTING GARAGE FRONT ELEVATION

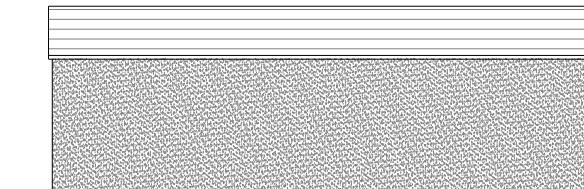

EXISTING GARAGE REAR ELEVATION



EXISTING GARAGE ROOF PLAN

0m 1m 2.5m 5m
Scale 1:100



mark alford design architecture

Heatherlands Bracken Lane Storrington West Sussex RH20 3HS
T: 01903 740033 E: office@markalforddesign.com

client: PIPPIN DEVELOPMENTS LIMITED
project title: CROSSWINDS, STORRINGTON PROPOSED NEW HOMES
drawing title: EXISTING BUNGALOW PLANS / ELEVATIONS

drawn by: MSA date: AUG '25 scale: 1:100 @ A3

issue status: FOR PLANNING CONSENT

drawing number: 24553 / P102 revision:

This drawing may not be used or reproduced without written consent. Copyright reserved
No dimensions to be scaled from this drawing except for Planning purposes.