



PROPOSED GROUND FLOOR PLAN

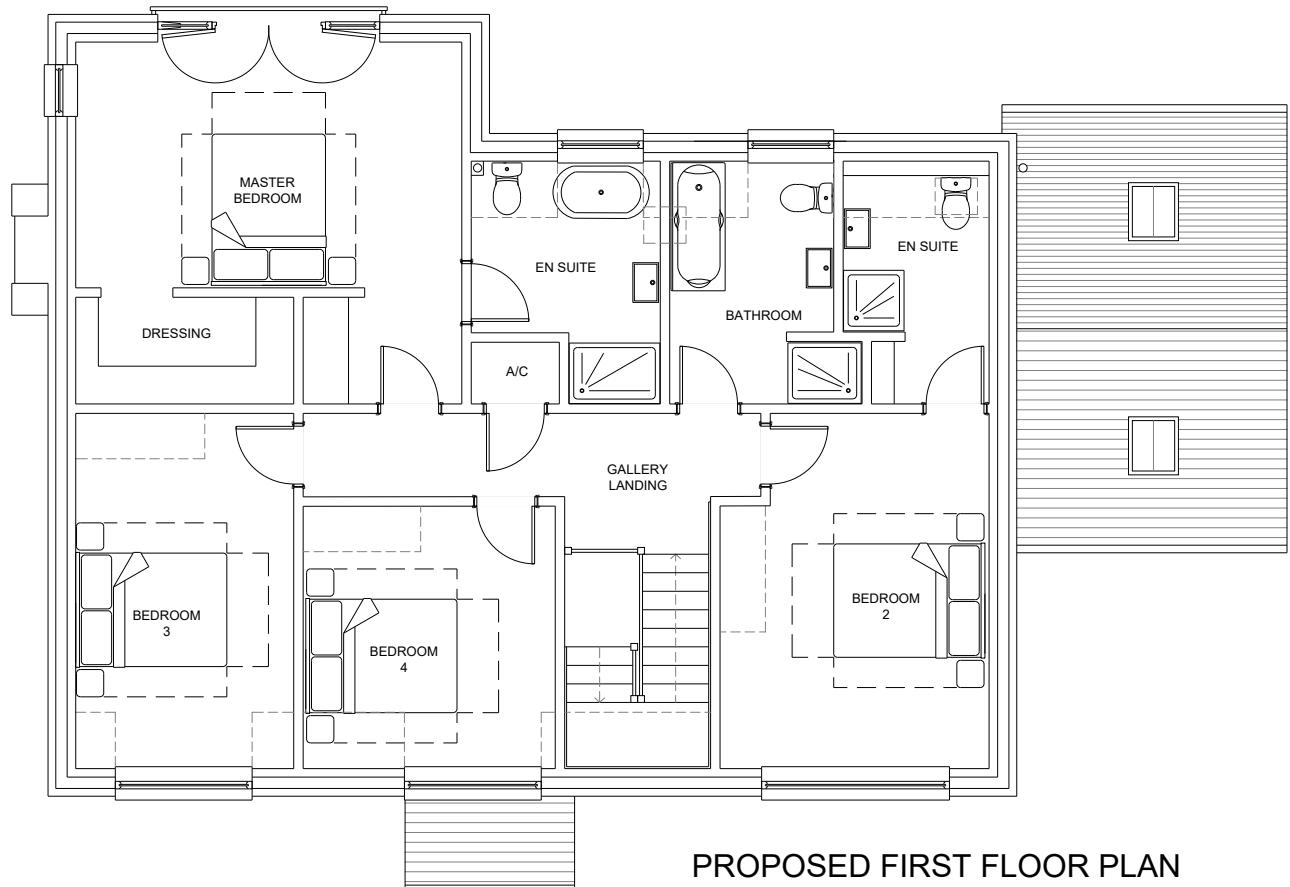


PROPOSED FIRST FLOOR PLAN

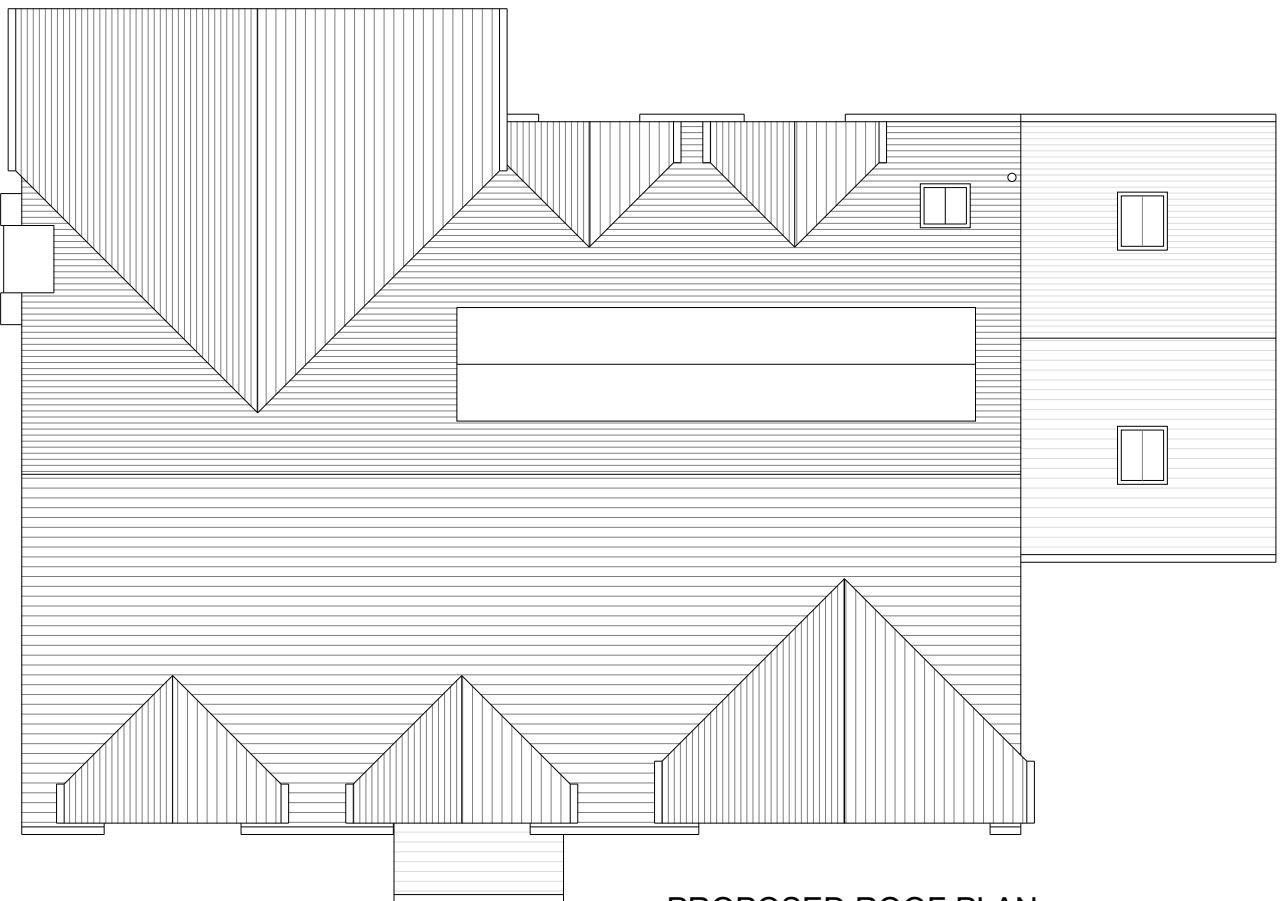

PROPOSED ROOF PLAN

0m 1m 2.5m 5m
Scale 1:100

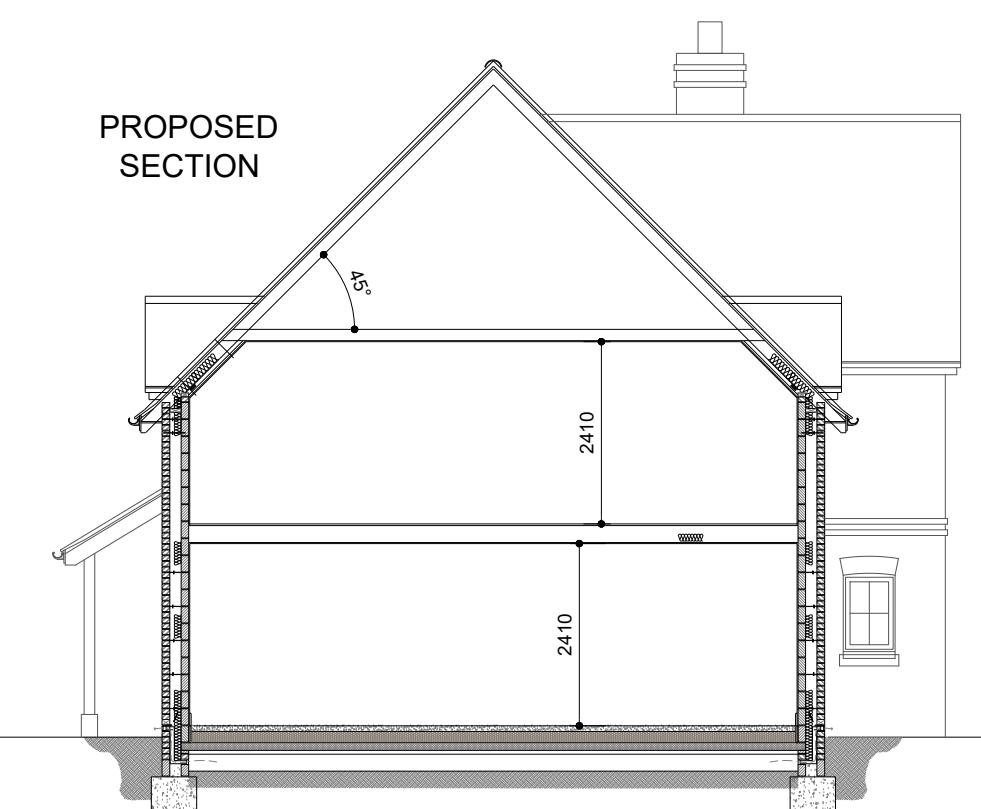

mark alford design
architecture
Heatherlands Bracken Lane Storrington West Sussex RH20 3HS
T: 01903 740033 E: office@markalforddesign.com

client: PIPPIN DEVELOPMENTS LIMITED
project title: CROSSWINDS, STORRINGTON
PROPOSED NEW HOMES
drawing title: PROPOSED PLANS AND SECTION

drawn by: MSA date: AUG '25 scale: 1:100 @ A3

issue status: FOR PLANNING CONSENT

drawing number: **24553 / P103** revision:

This drawing may not be used or reproduced without written consent. Copyright reserved
No dimensions to be scaled from this drawing except for Planning purposes.