

Notes




Do not scale from this drawing except for planning purposes. All dimensions must be checked on site before any work begins.

All goods, materials, and workmanship must comply with current Building Regulations, British Standards, and relevant Codes of Practice.


© Ecotecture Ecological Design Limited.

All rights reserved. This drawing and its design are the property of Ecotecture Ecological Design Limited and may not be reproduced, copied, or used for any purpose other than that for which they were issued, without prior written consent.

Drawing to be printed A1

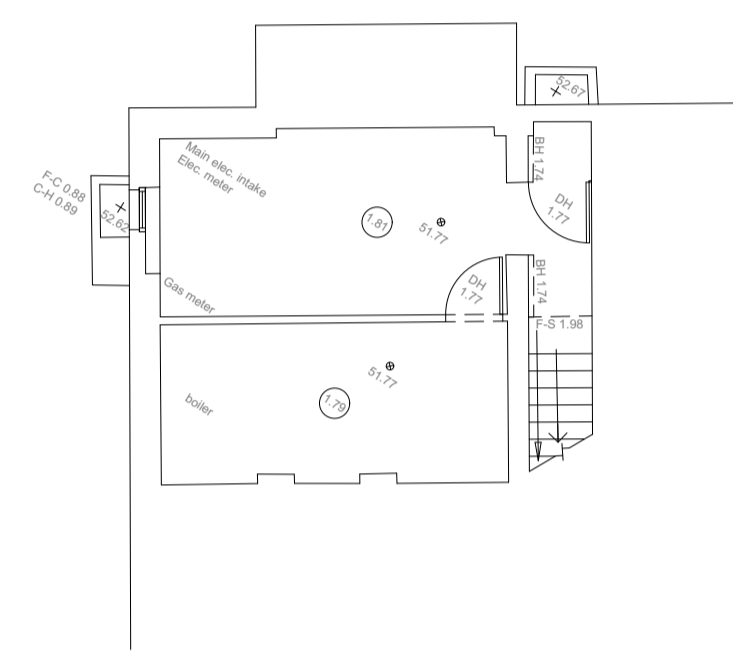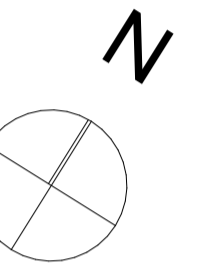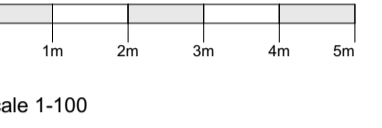

Existing Basement Plan 1:100

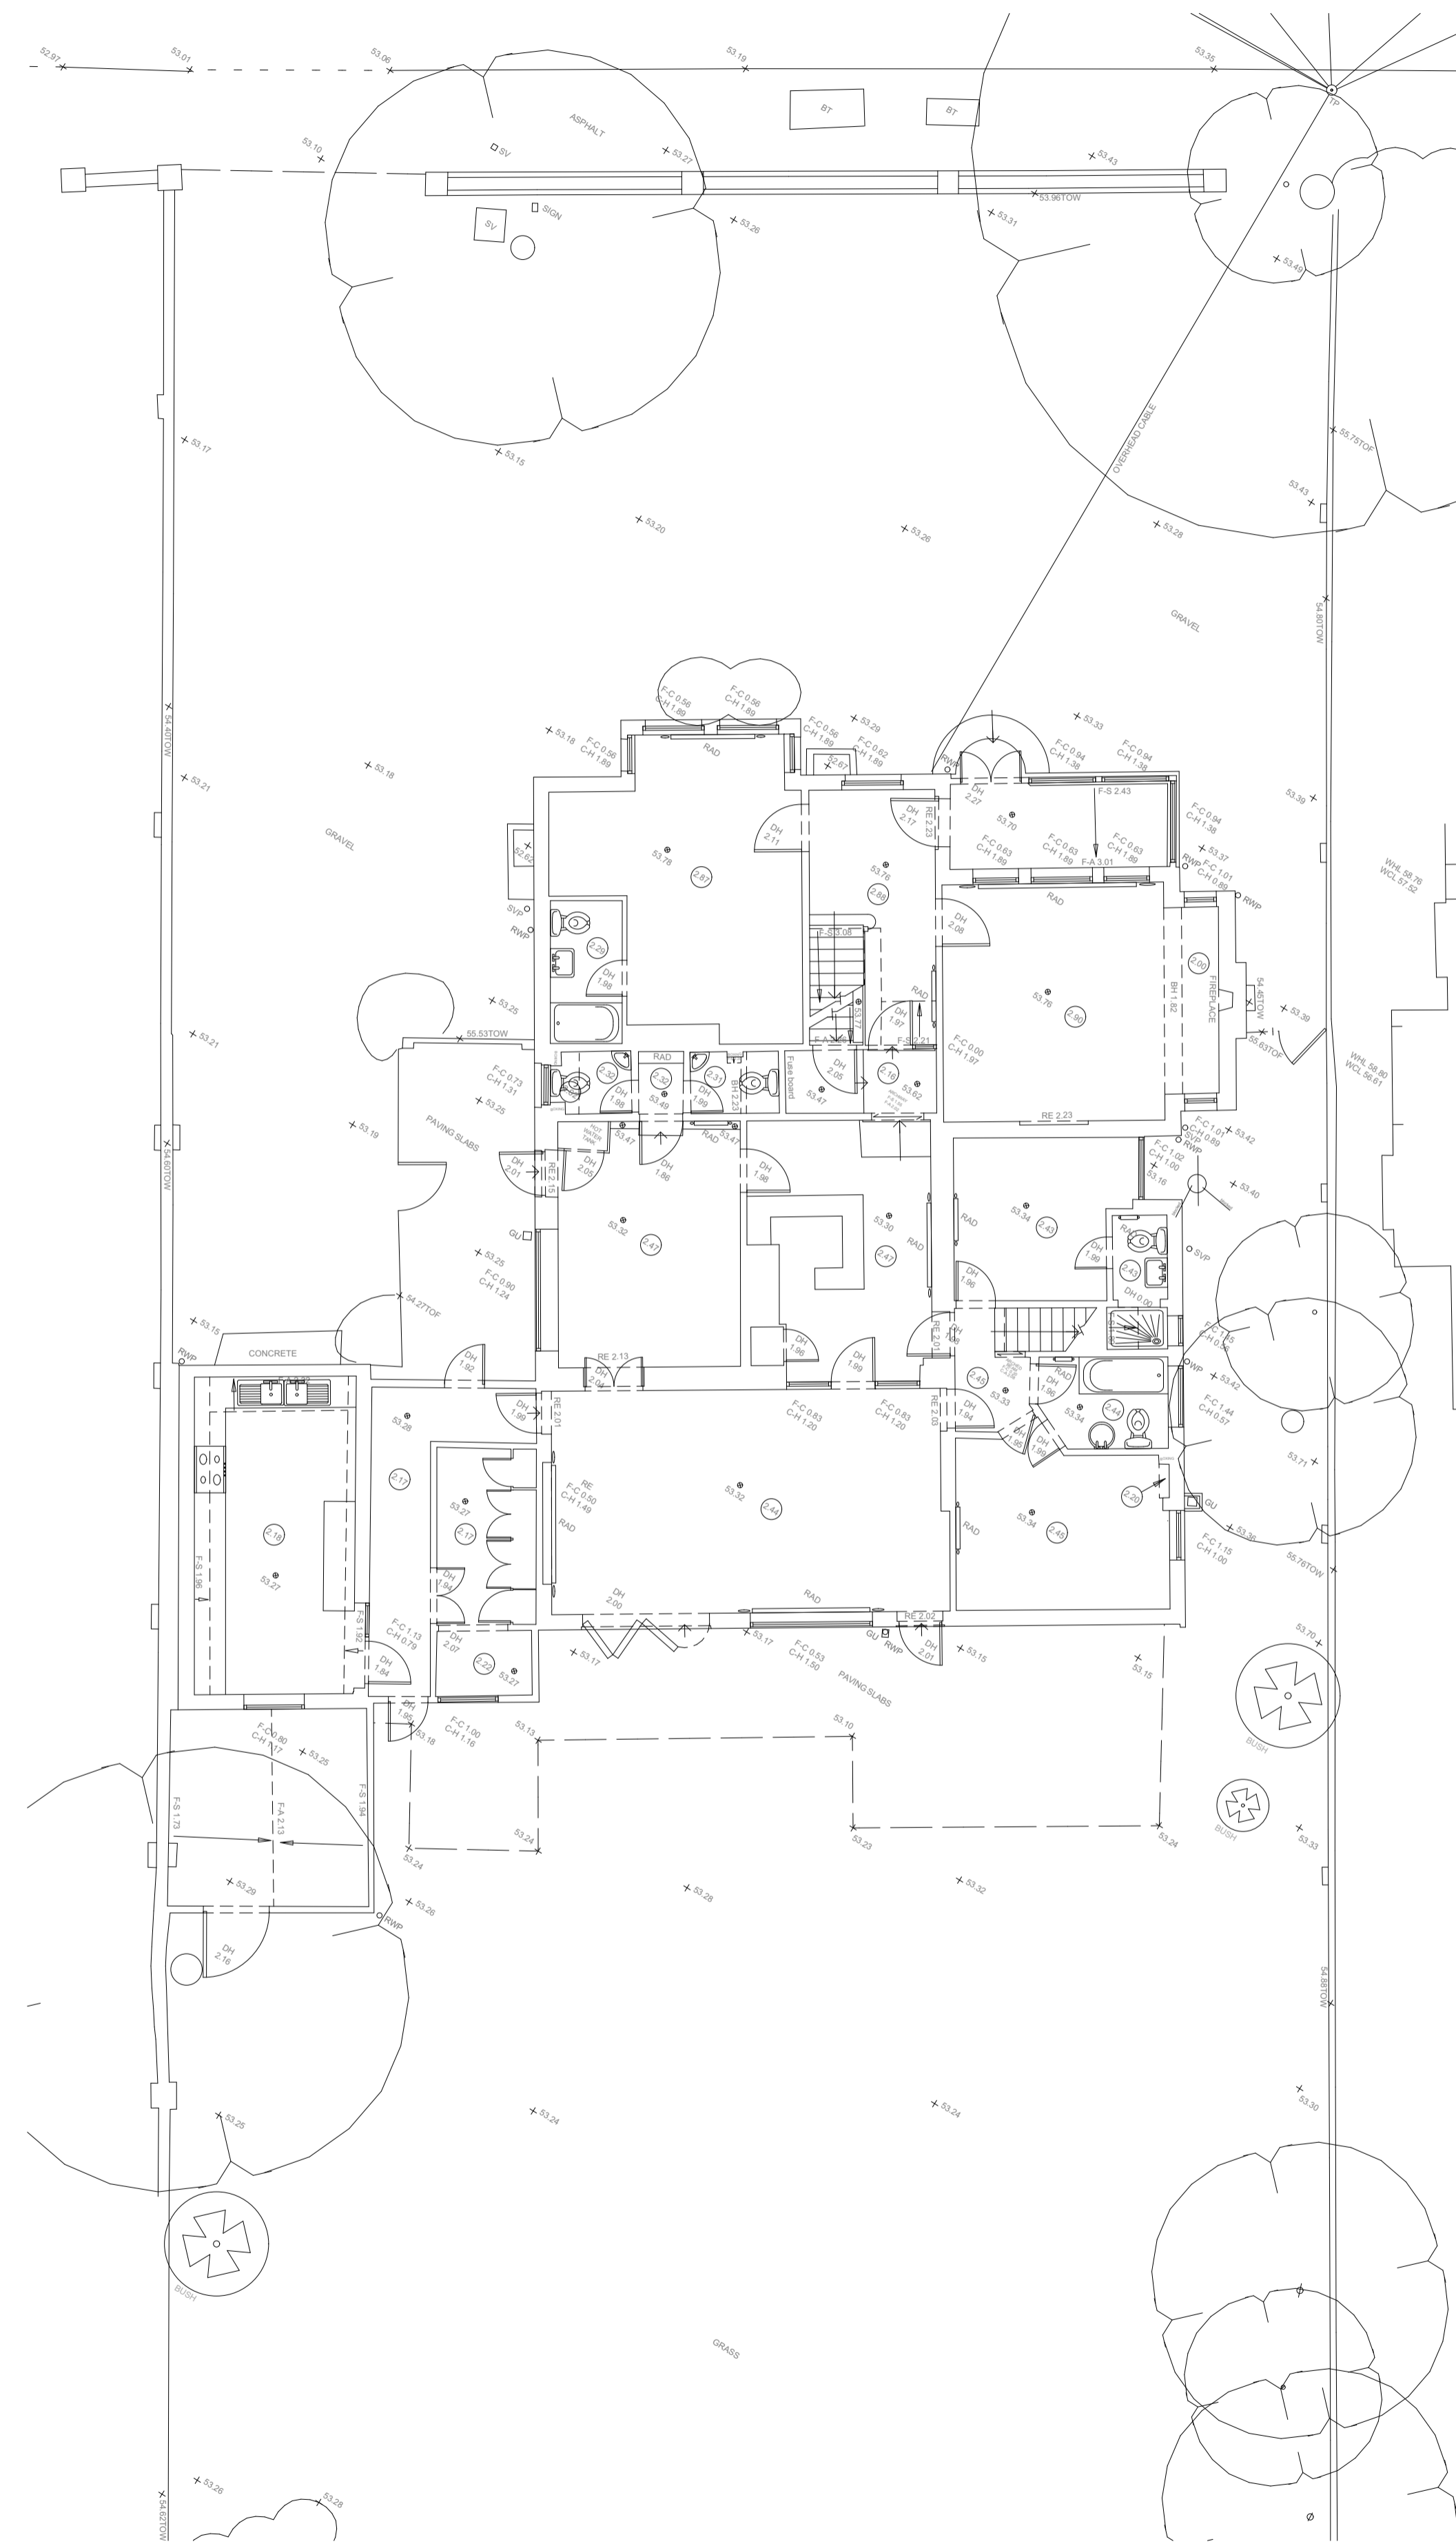

Existing Ground Floor Plan 1:100

RevID	Transmitted By	Trans Initial Set Date	Layout Comment

**ecotecture**  
ECOLOGICAL ARCHITECTURE

01444 416745 info@ecotecture.co.uk  
www.ecotecture.co.uk

31 Sussex Road Haywards Heath  
West Sussex RH16 4DZ

Client: Ashton Nursing Homes Ltd

Address: Ashtonleigh Nursing Home  
Horsham  
West Sussex  
RH12 2ED

Description: Existing Basement and Ground Floor Plan

Scale: 1:100 Date: Feb' 2026  
Drawn: Checked: JS

Drawing No: 866 /115