

Notes




Do not scale from this drawing except for planning purposes. All dimensions must be checked on site before any work begins.

All goods, materials, and workmanship must comply with current Building Regulations, British Standards, and relevant Codes of Practice.


© Ecotecture Ecological Design Limited.

All rights reserved. This drawing and its design are the property of Ecotecture Ecological Design Limited and may not be reproduced, copied, or used for any purpose other than that for which they were issued, without prior written consent.


Drawing to be printed A1

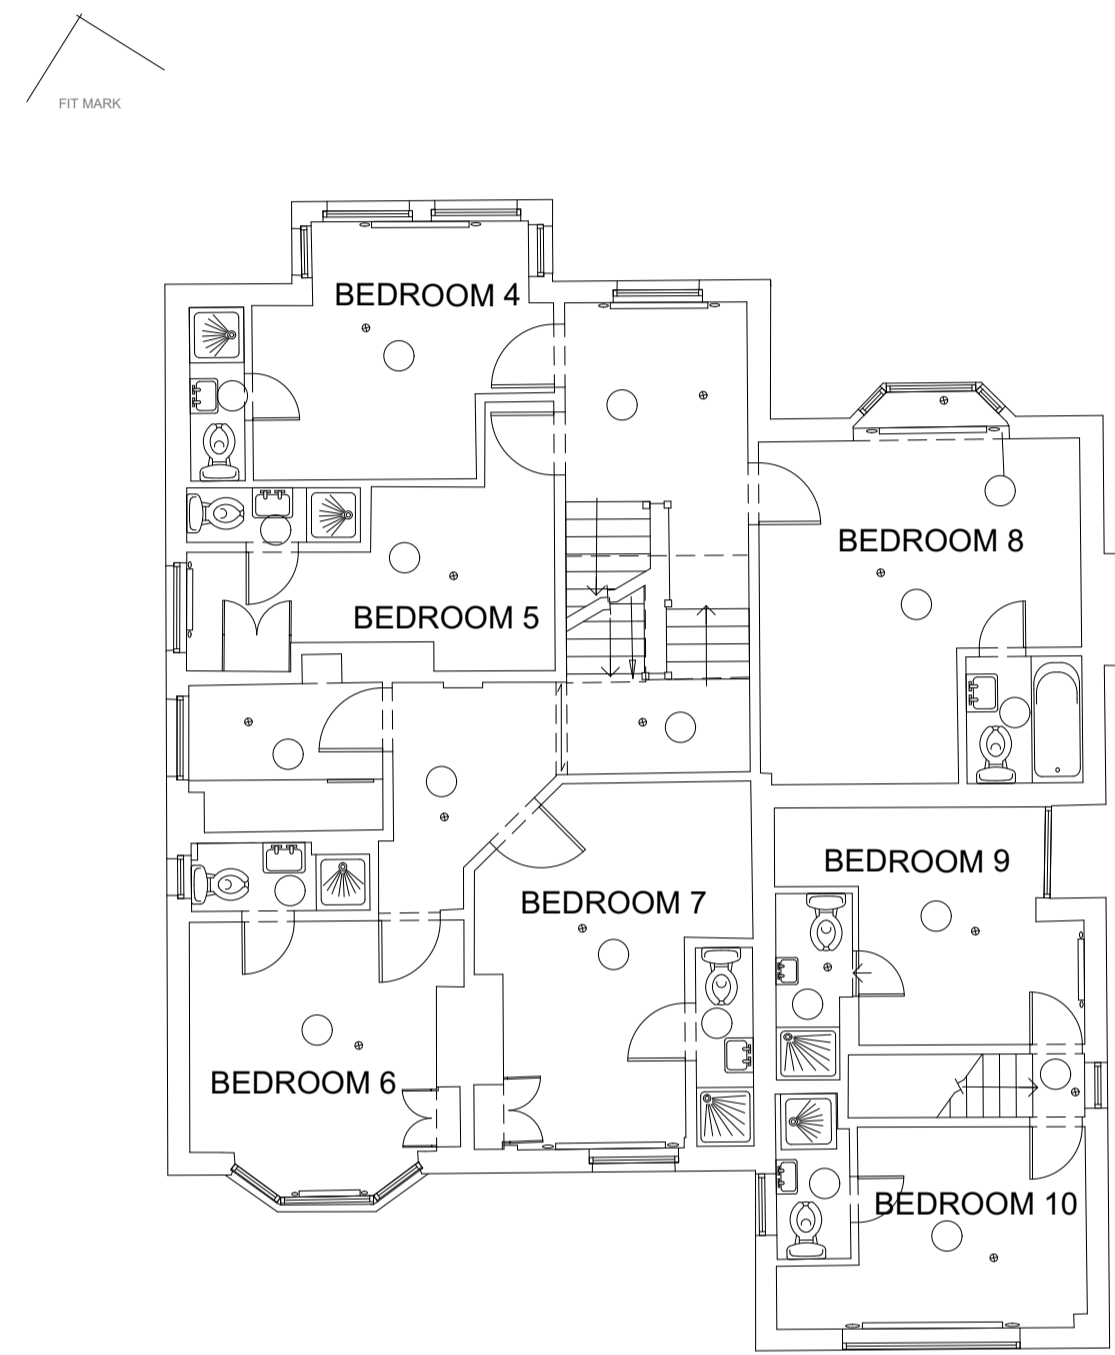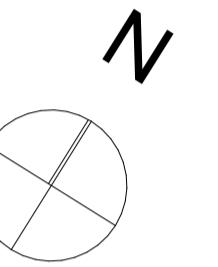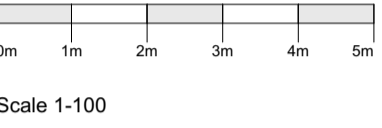

Proposed First Floor Plan 1:100

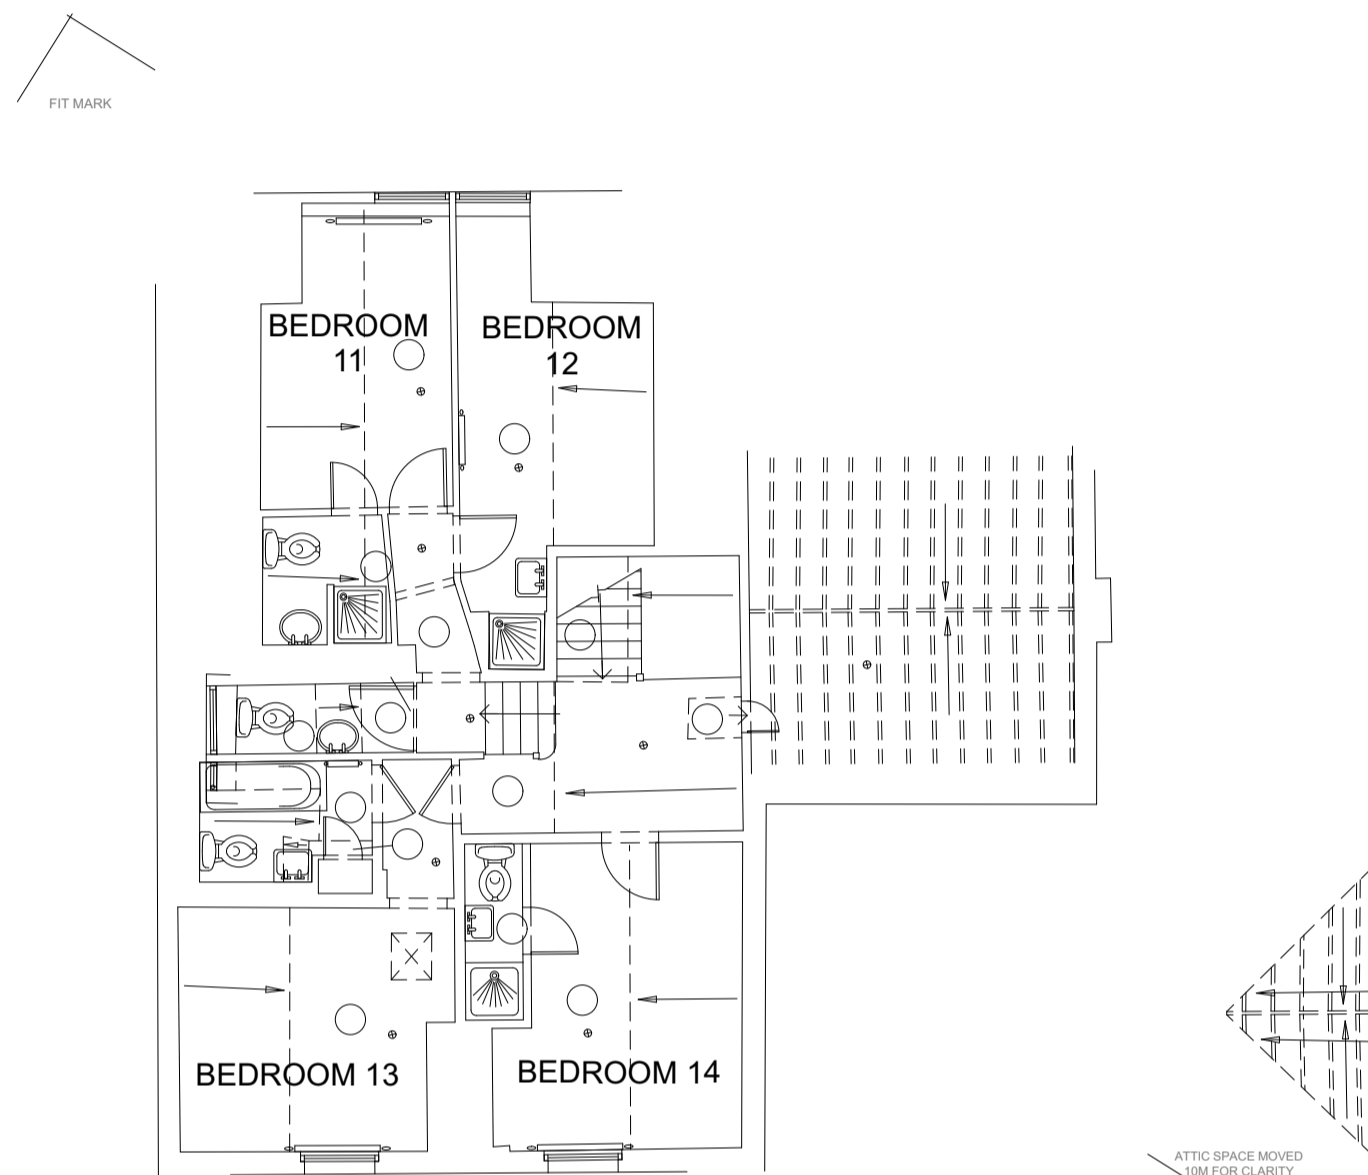

Proposed Second Floor Plan 1:100

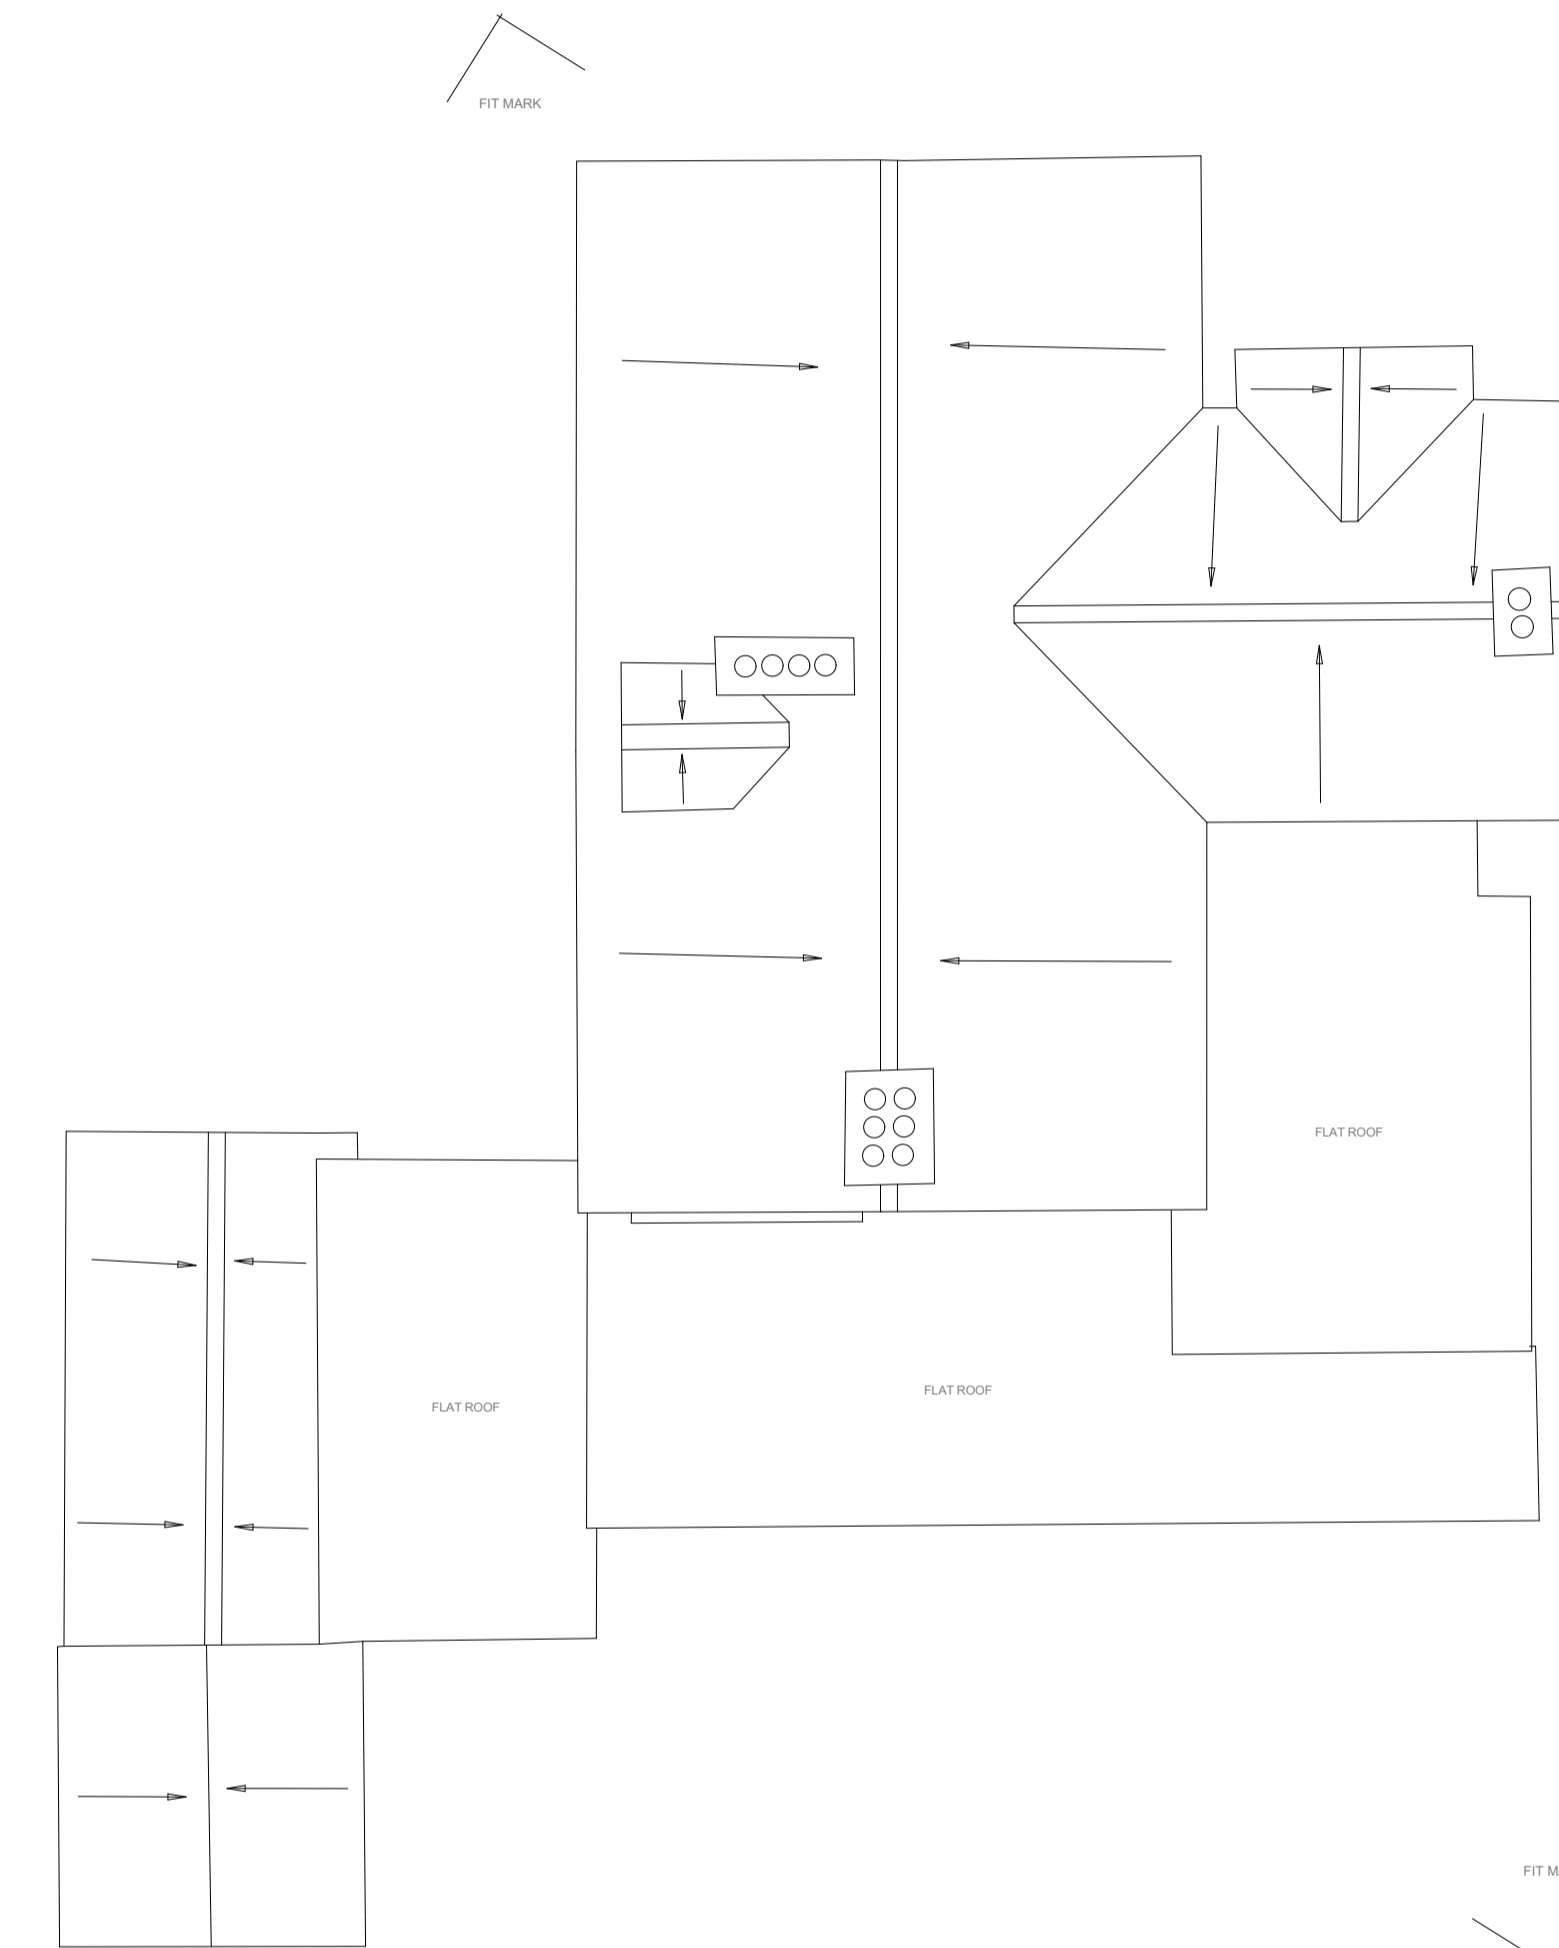

Proposed Roof Plan 1:100

| RevID | Transmitted By | Trans Initial Set Date | Layout Comment |
|-------|----------------|------------------------|----------------|
| | | | |

ecotecture
ECOLOGICAL ARCHITECTURE

01444 416745 info@ecotecture.co.uk
www.ecotecture.co.uk

31 Sussex Road Haywards Heath
West Sussex RH16 4DZ

Client: Ashton Nursing Homes Ltd

Address: Ashtonleigh Nursing Home
Horsham
West Sussex
RH12 2ED

Description: Proposed First Floor, Second Floor and Roof Plans

Scale: 1:100 Date: Feb' 2026
Drawn: Checked: JS

Drawing No: 866 /216