



PWA Designs Ltd  
Locke King House  
2 Balfour Road  
KT13 8HD  
www.pwa.uk.com


Tel: 01932 508950  
reg. 08532040

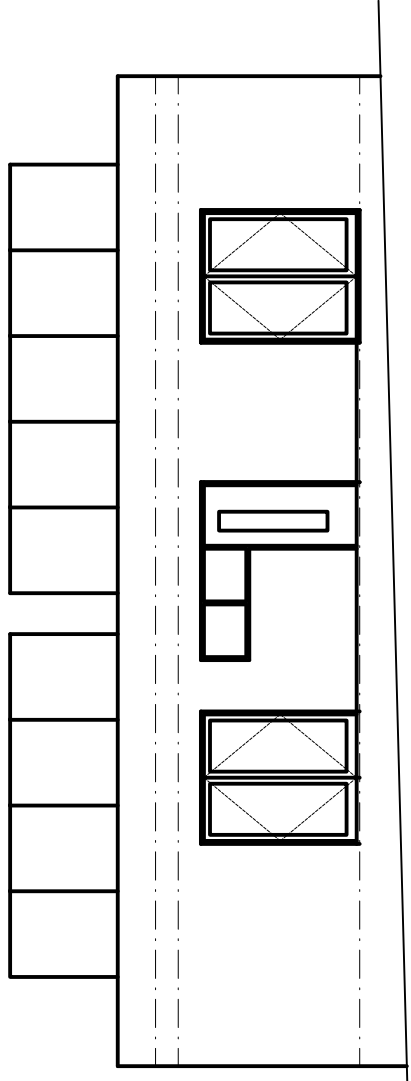


South Elevation

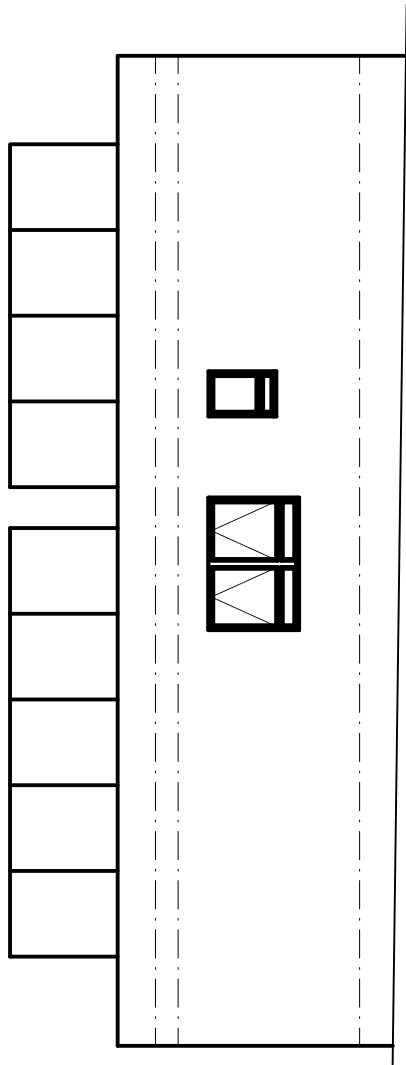




North Elevation

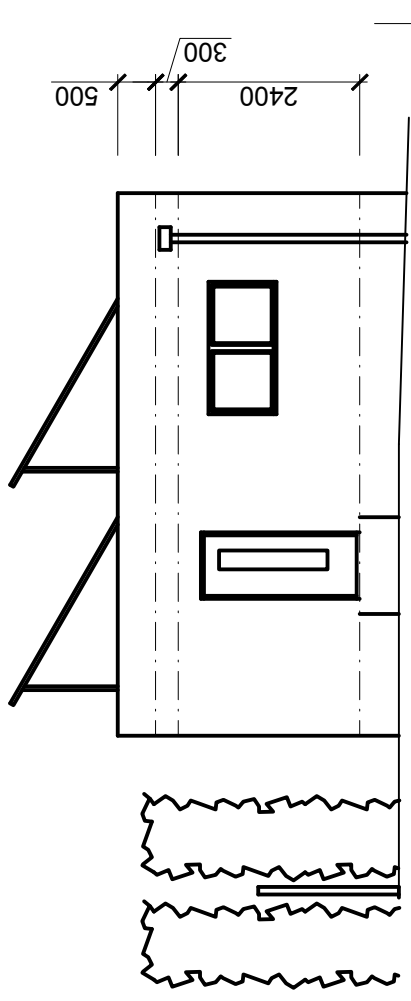

West Elevation

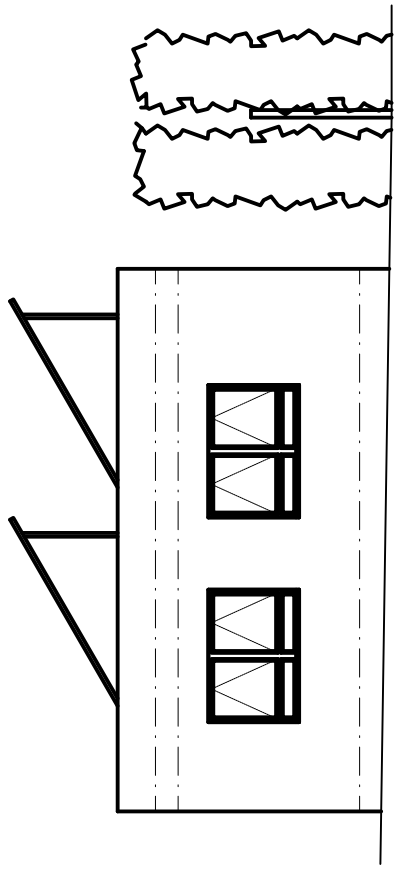

East Elevation

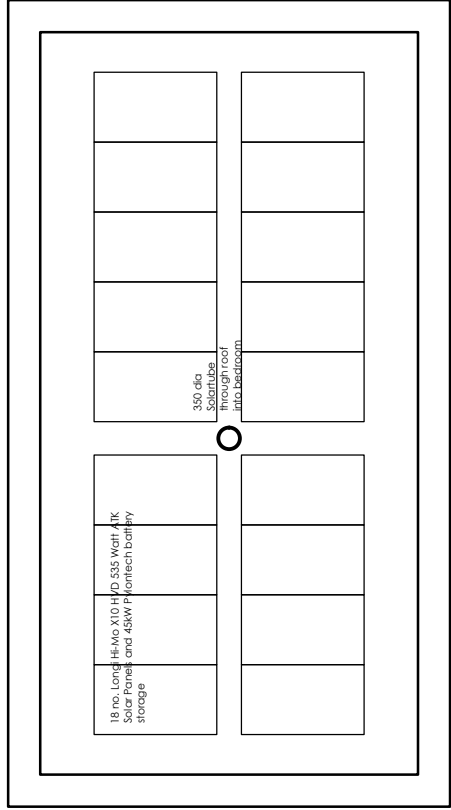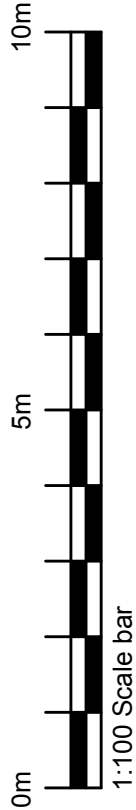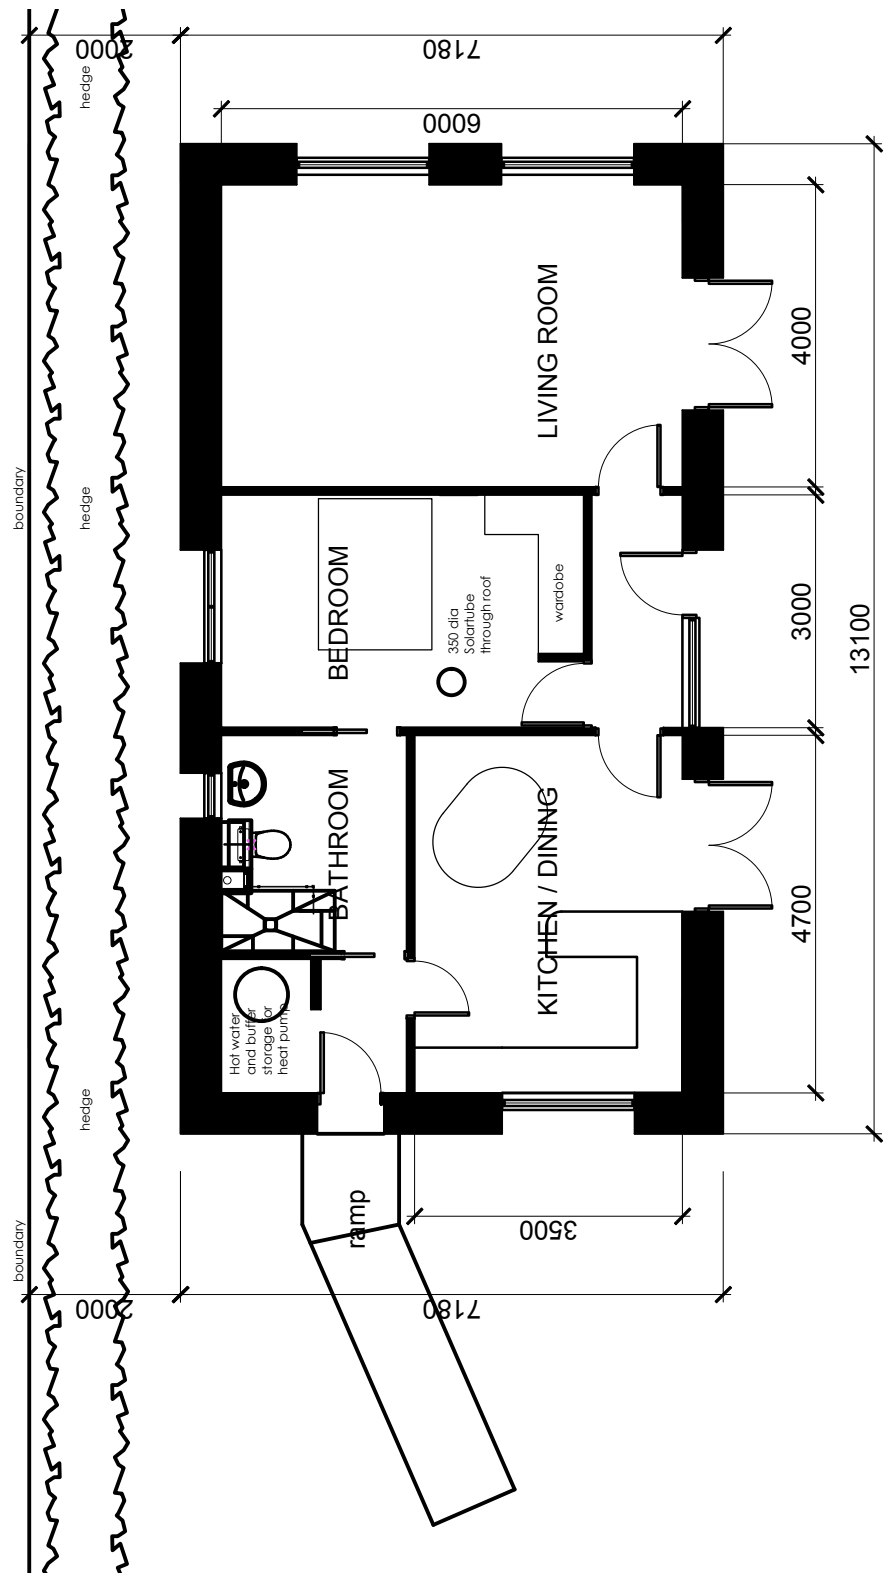

Roof Plan with Solar Arrays & 400mm high parapets (Not to Scale)

Revision	Date	Amendment
<b>Project</b>		
G J & P H Williams Granny Annex & Store 5 Kingsfold Close Billingshurst RH14 9HG		
<b>Drawing Title</b>		
Plans and elevations for Annex		
<b>AutoCAD ref</b>	<b>Date</b>	<b>Checked</b>
kfold-102 Annex	28/11/2025	
<b>Drawn</b>	<b>Scale</b>	<b>Revision</b>
PW	1:100	5930/102 -
<b>GENERAL NOTES</b>		
Do not scale dimensions from this drawing except for planning purposes. The Contractor is responsible for checking all dimensions on site prior to commencement of the work. This drawing is to be read in conjunction with the specification.		