





EXISTING FRONT ELEVATION (West Street)




EXISTING REAR ELEVATION (Blackhorse Way)

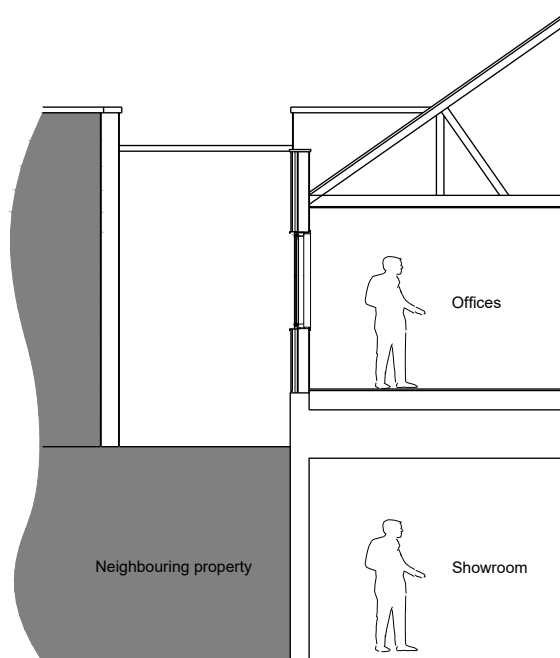

EXISTING COURTYARD ELEVATION

 

Scale 1:100

 <p>mark alford design architecture Heatherlands Bracken Lane Storrington West Sussex RH20 3HS T: 01903 740033 E: office@markalforddesign.com</p>	<p>client: WAKEFIELDS JEWELLERS</p>	<p>drawn by: MSA date: FEB '26 scale: 1:100 @ A3</p>
	<p>project title: 11 WEST STREET, HORSHAM PROPOSED ALTERATIONS</p>	<p>issue status: design <input checked="" type="checkbox"/> BofQ <input type="checkbox"/> construction <input type="checkbox"/> record <input type="checkbox"/></p>
	<p>drawing title: EXISTING ELEVATIONS</p>	<p>drawing number: 25567 / P103 revision:</p>
	<p><small>This drawing may not be used or reproduced without written consent. Copyright reserved No dimensions to be scaled from this drawing except for Planning purposes.</small></p>	