





PROPOSED FRONT ELEVATION (West Street)




PROPOSED REAR ELEVATION (Blackhorse Way)

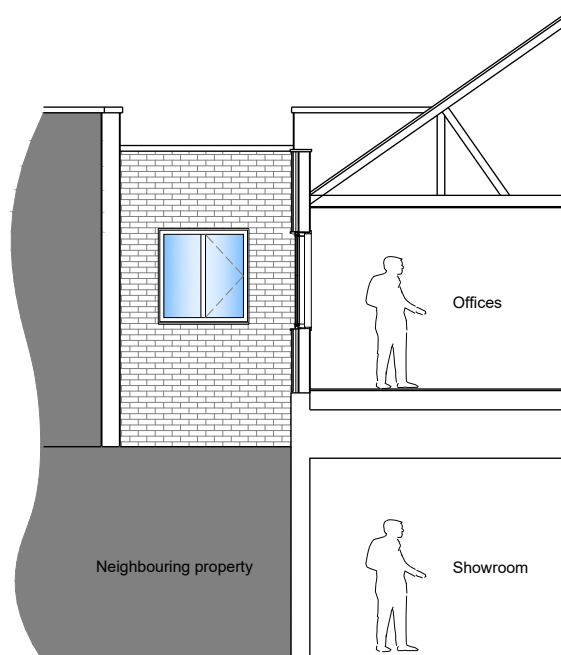

PROPOSED COURTYARD ELEVATION

 

 <p>mark alford design architecture Heatherlands Bracken Lane Storrington West Sussex RH20 3HS T: 01903 740033 E: office@markalforddesign.com</p>	<p>drawn by: MSA date: FEB '26 scale: 1:100 @ A3</p>
	<p>issue status: design <input checked="" type="checkbox"/> BofQ <input type="checkbox"/> construction <input type="checkbox"/> record <input type="checkbox"/></p>
	<p>drawing number: 25567 / P106 revision:</p>
	<p><small>This drawing may not be used or reproduced without written consent. Copyright reserved No dimensions to be scaled from this drawing except for Planning purposes.</small></p>
<p>client: WAKEFIELDS JEWELLERS</p> <p>project title: 11 WEST STREET, HORSHAM PROPOSED ALTERATIONS</p> <p>drawing title: PROPOSED ELEVATIONS</p>	