


Infill extension


PROPOSED ROOF PLAN



EXISTING ROOF PLAN

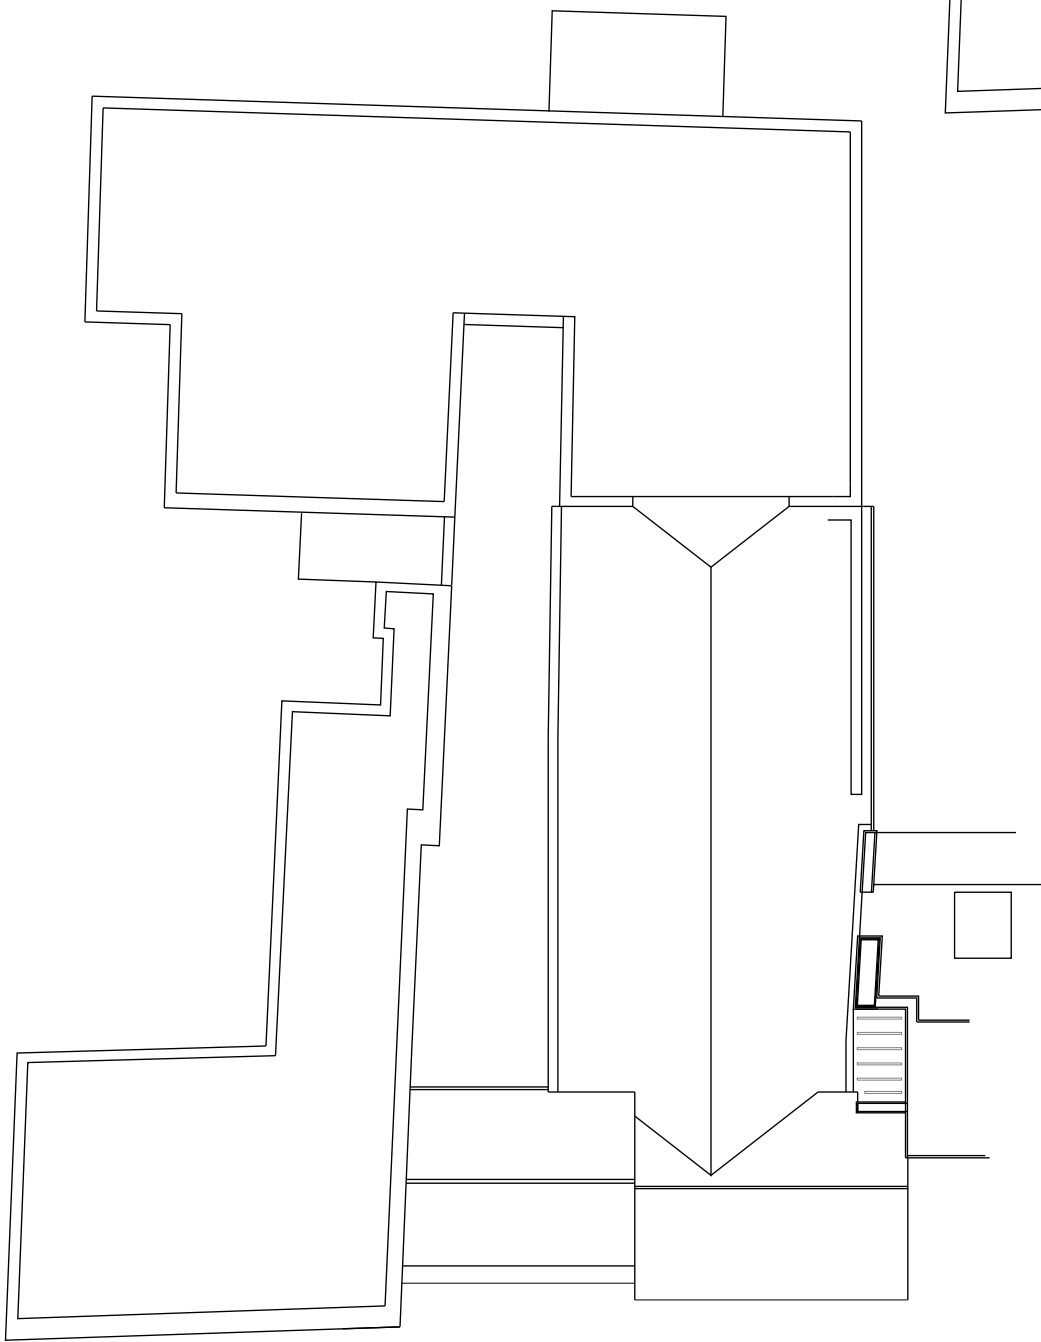

Scale 1:200

 mark alford design <small>architecture</small> Heatherlands Bracken Lane Storrington West Sussex RH20 3HS T: 01903 740033 E: office@markalforddesign.com	drawn by: MSA date: FEB '26 scale: 1:200 @ A3
	issue status: design <input checked="" type="checkbox"/> BofQ <input type="checkbox"/> construction <input type="checkbox"/> record <input type="checkbox"/>
	drawing number: 25567 / P107 revision:
<small>This drawing may not be used or reproduced without written consent. Copyright reserved No dimensions to be scaled from this drawing except for Planning purposes.</small>	

client: WAKEFIELDS JEWELLERS
 project title: 11 WEST STREET, HORSHAM
 PROPOSED ALTERATIONS
 drawing title: EXISTING AND PROPOSED ROOF PLANS