
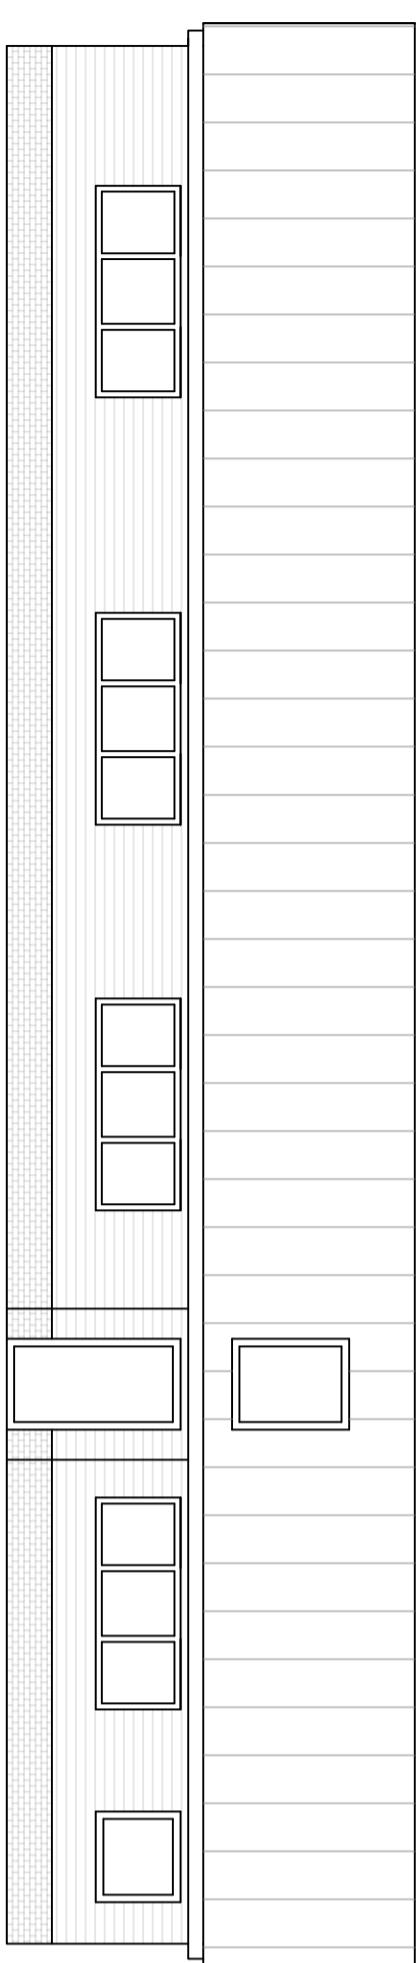
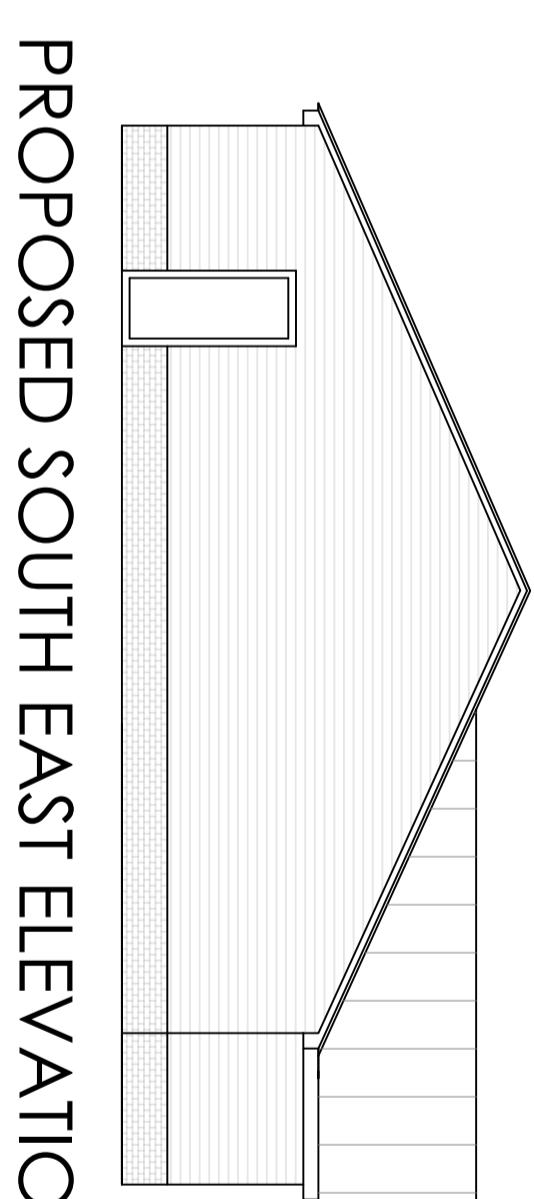
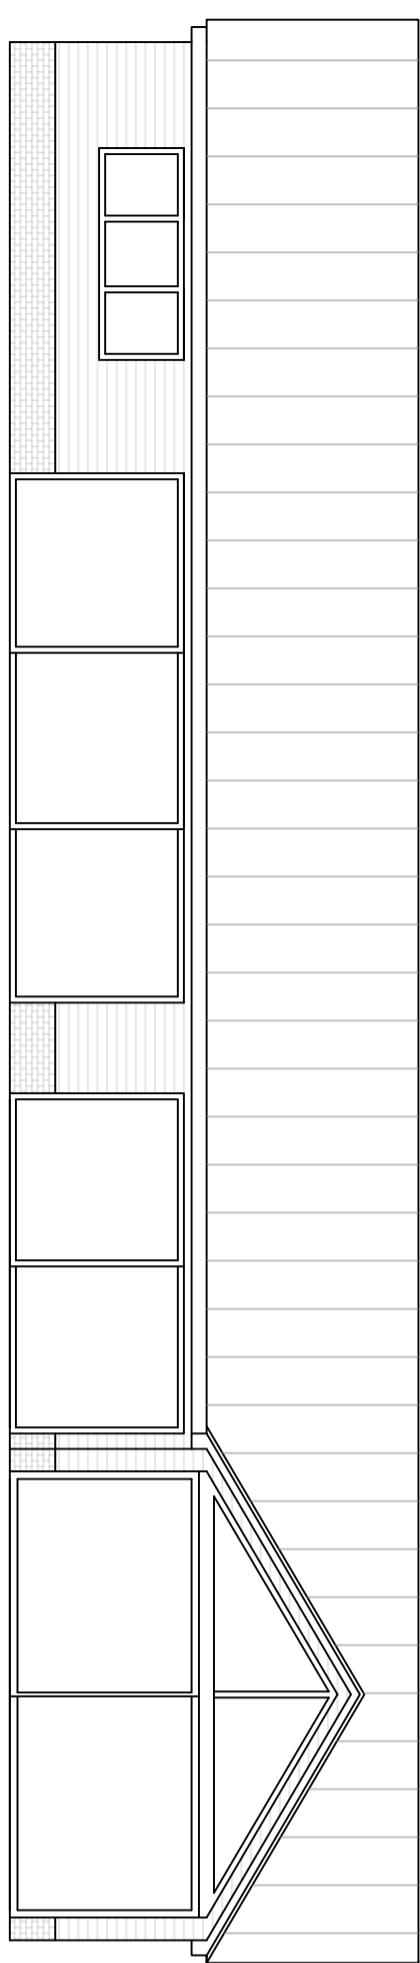


Notes:

1. THE COPYRIGHT OF THIS DRAWING IS HELD IN WHOLE OR PART BY SHERWOOD MANUFACTURE OR CONSTRUCTION OF ANY ARTICLE WITHOUT THE EXPRESS PERMISSION OF THE COPYRIGHT HOLDER.
2. WORK TO FIGURED DIMENSIONS ONLY.
3. THIS DRAWING IS TO BE READ IN CONJUNCTION WITH ALL RELEVANT ARCHITECTS AND ENGINEER'S DRAWINGS AND SPECIFICATIONS.

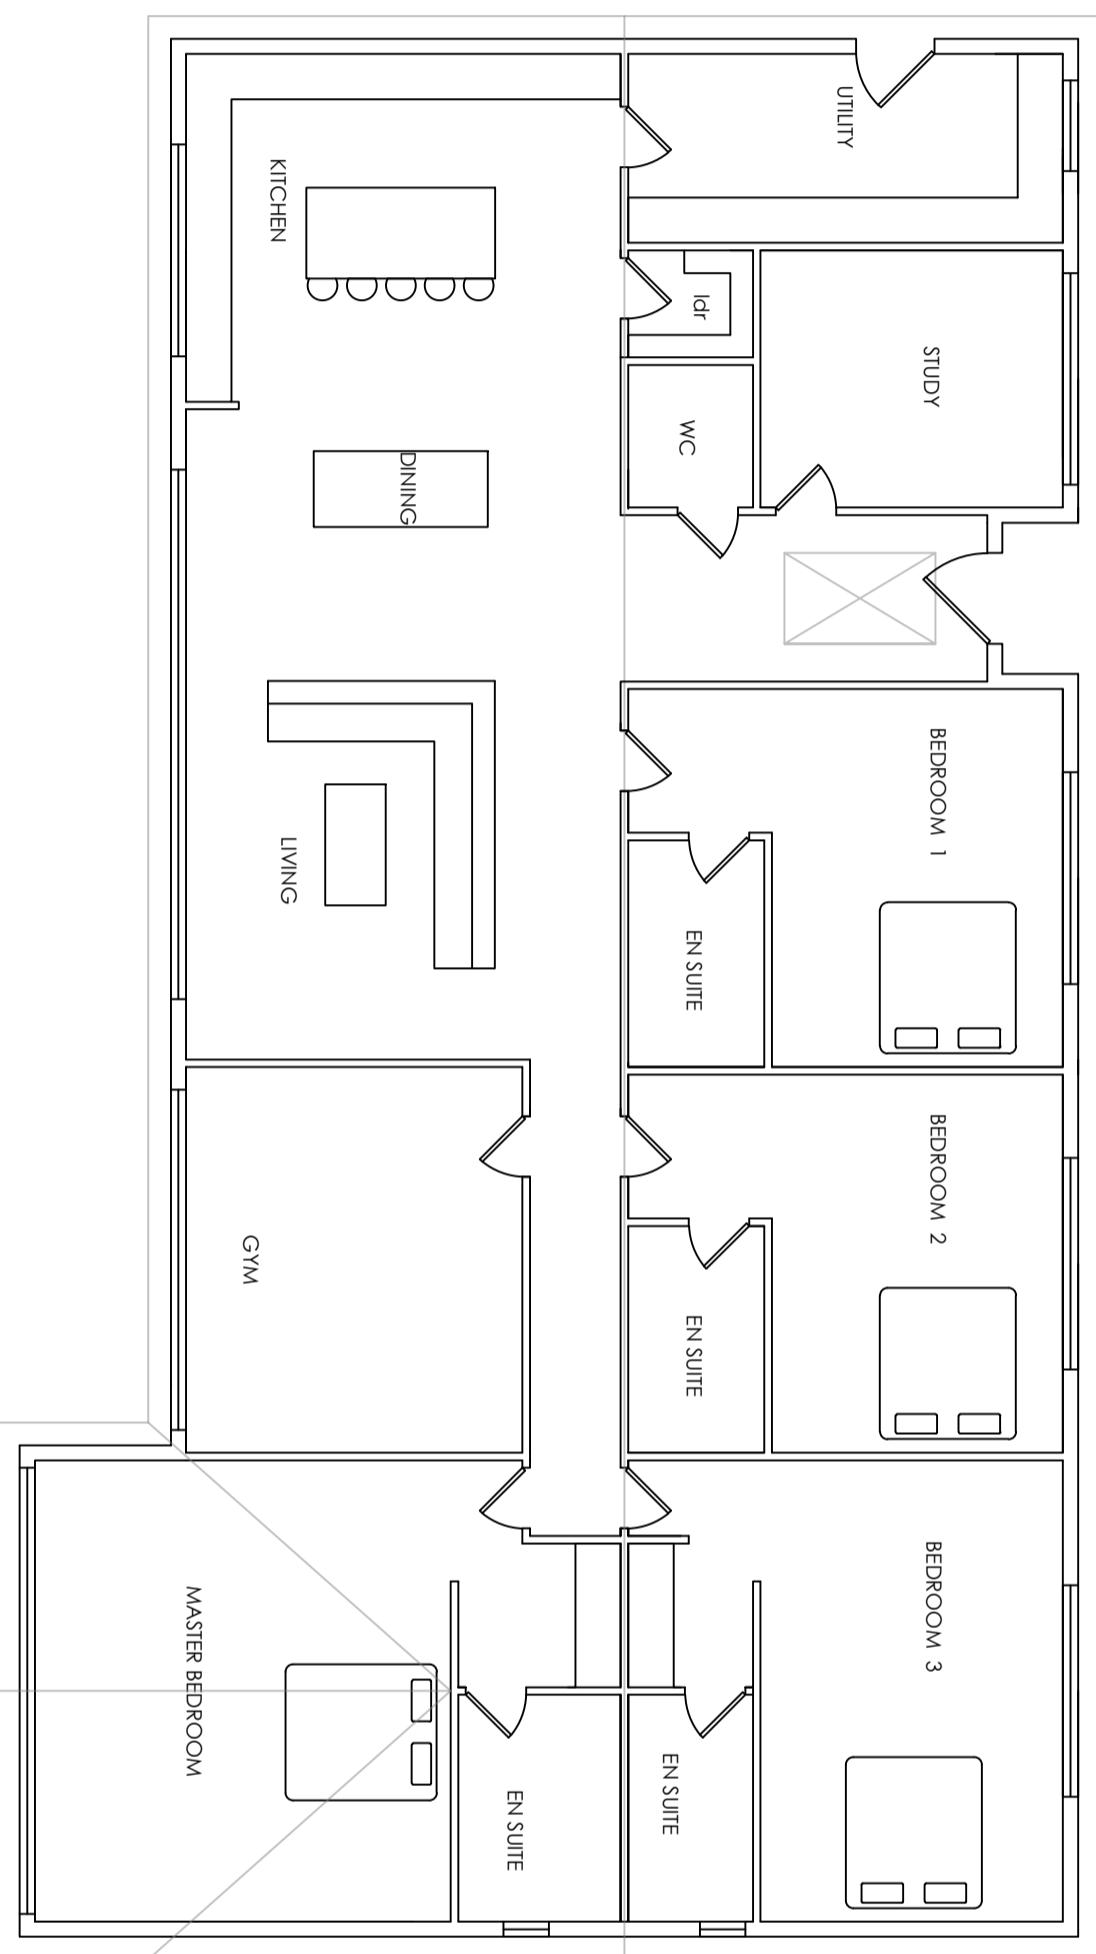

PROPOSED SOUTH WEST ELEVATION

5
10
15
20
25

SCALE (m)

A	PLANNING SUBMISSION	MI	14/01/26			
REV:		BY:	DATE:			
STATUS:	FOR PLANNING					
SITE: SIR ROBERT'S FARM PLOT 4						
TITLE: SINGLE STOREY 4 BED						
FOOR PLAN AND ELEVATIONS						
SCALE AT 42:		DRAWN:	CHEKED:			
1:100	14/01/26	MI	P1			
PROJECT NO:	DRAWING NO:	REVISION:				
24567	A2/P1/FPE	A				