

MATERIALS KEY:	
(T)	Concrete interlocking tile roof.
(P)	Plain clay tile roof.
(F)	Flat Roof.
(Z)	Zinc Seam Roof.
(S)	Shingle Roof.
(ST)	Slate Tile Roof.
(B)	Facing Brickwork.
(H)	Tile hanging.
(R)	Render Finish.
(TC)	Timber Cladding.
(PC)	PVC Cladding.
(S)	Stone Finish.
(P)	Pebble Dash Render.
(H)	UPVC sealed double glazed casement units, standard or obscure, as shown along with all bars.
(G)	Obscure glazed.
(B)	Bi-Fold doors - PC Aluminium.
(P)	Patio Doors.
(W)	Velux window.

The drawings to be read in conjunction with all other relevant drawings and specifications. Do not scale from this drawing. Use figured dimensions only. All levels and dimensions to be checked on site. All dimensional discrepancies are to be brought to the immediate attention of DMA BUILDING DESIGNS. Responsibility cannot be accepted for alteration and/or deviation from this design without prior knowledge of DMA BUILDING DESIGNS.

Copyright reserved. This drawing may only be used for the client and location specified in the title block. It may not be copied or disclosed to any other third party without your written consent from DMA BUILDING DESIGNS.


Prior to any works commencing on site, DMA BUILDING DESIGNS to be contacted regarding the current status, revision or regulatory approval of this drawing.

Notes


Proposed GIA

Ground floor - 150m²


Total - 150m²

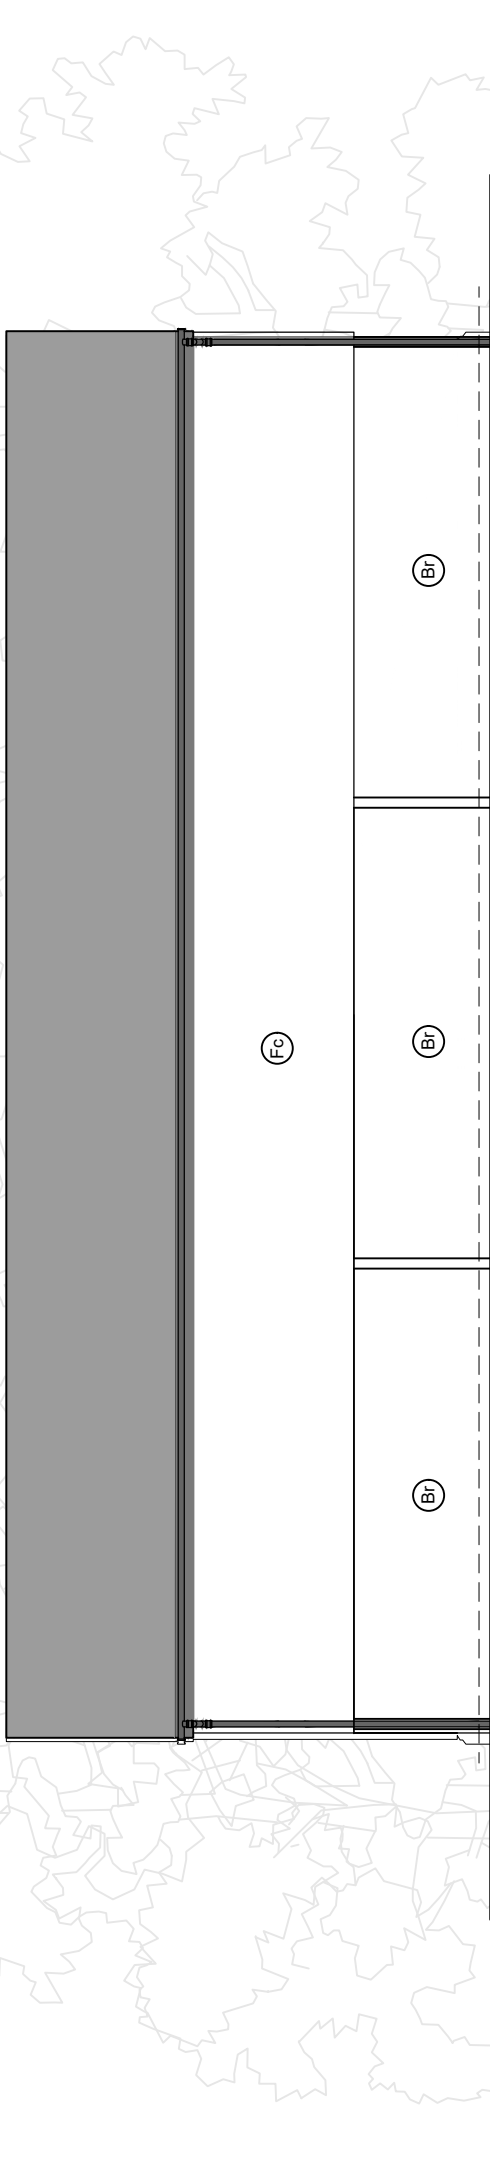


PROPOSED NORTH ELEVATION
SCALE 1:100

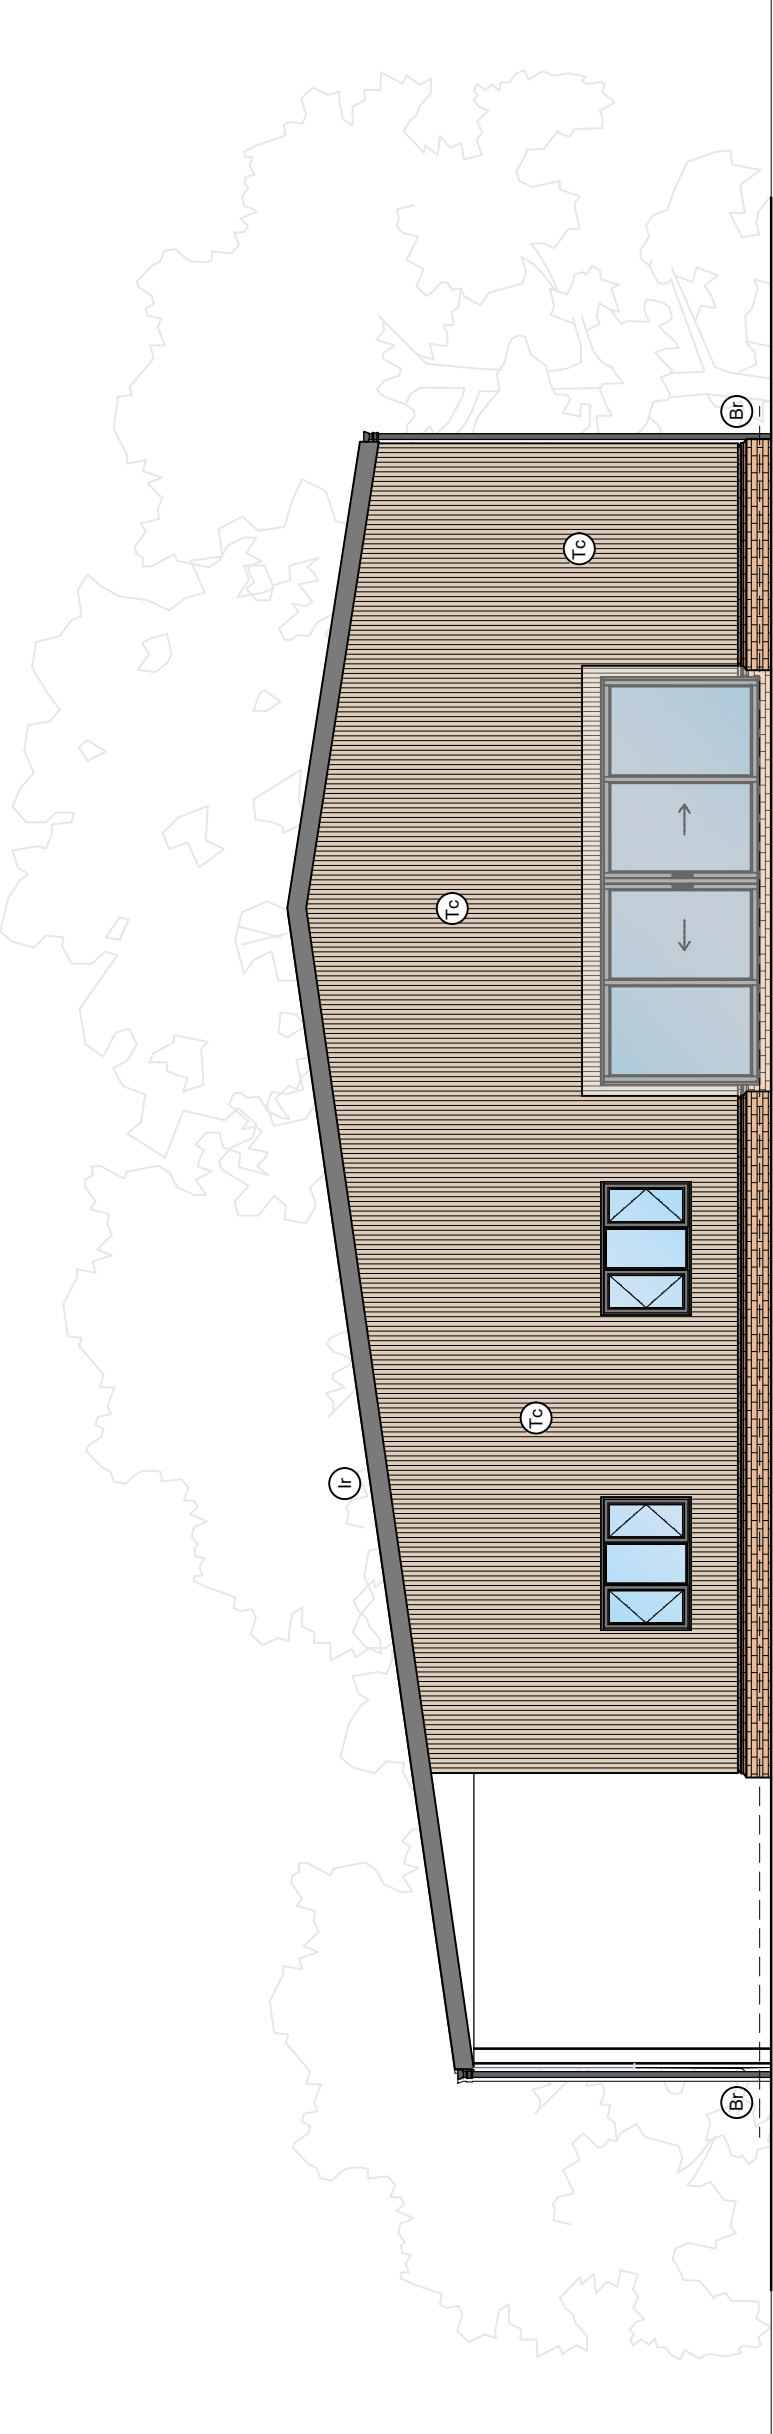

PROPOSED EAST ELEVATION
SCALE 1:100

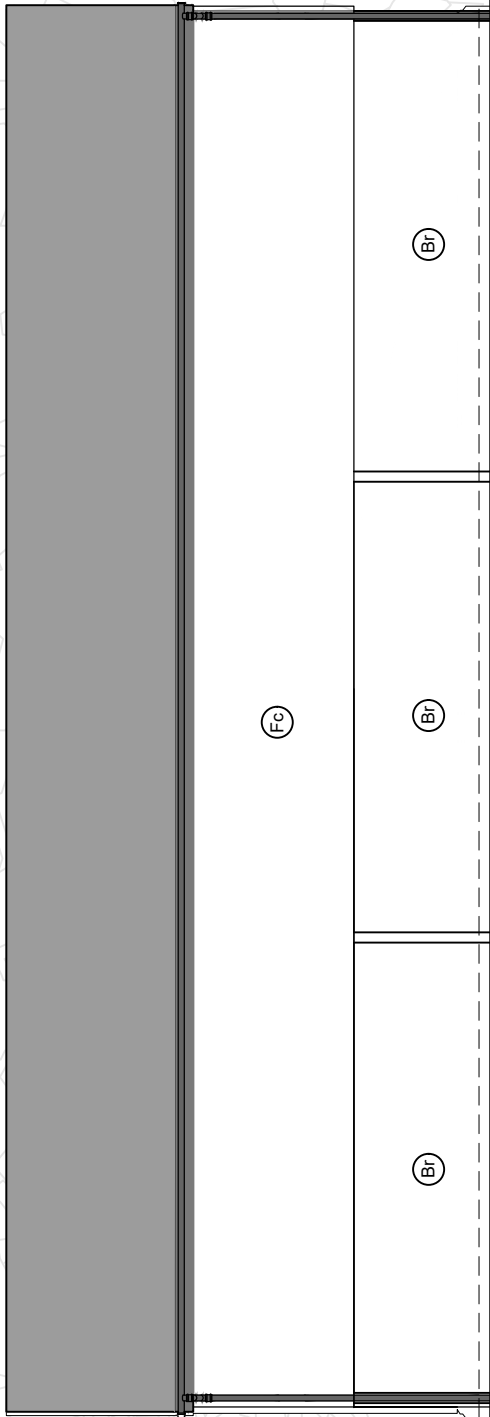


PROPOSED SOUTH ELEVATION
SCALE 1:100

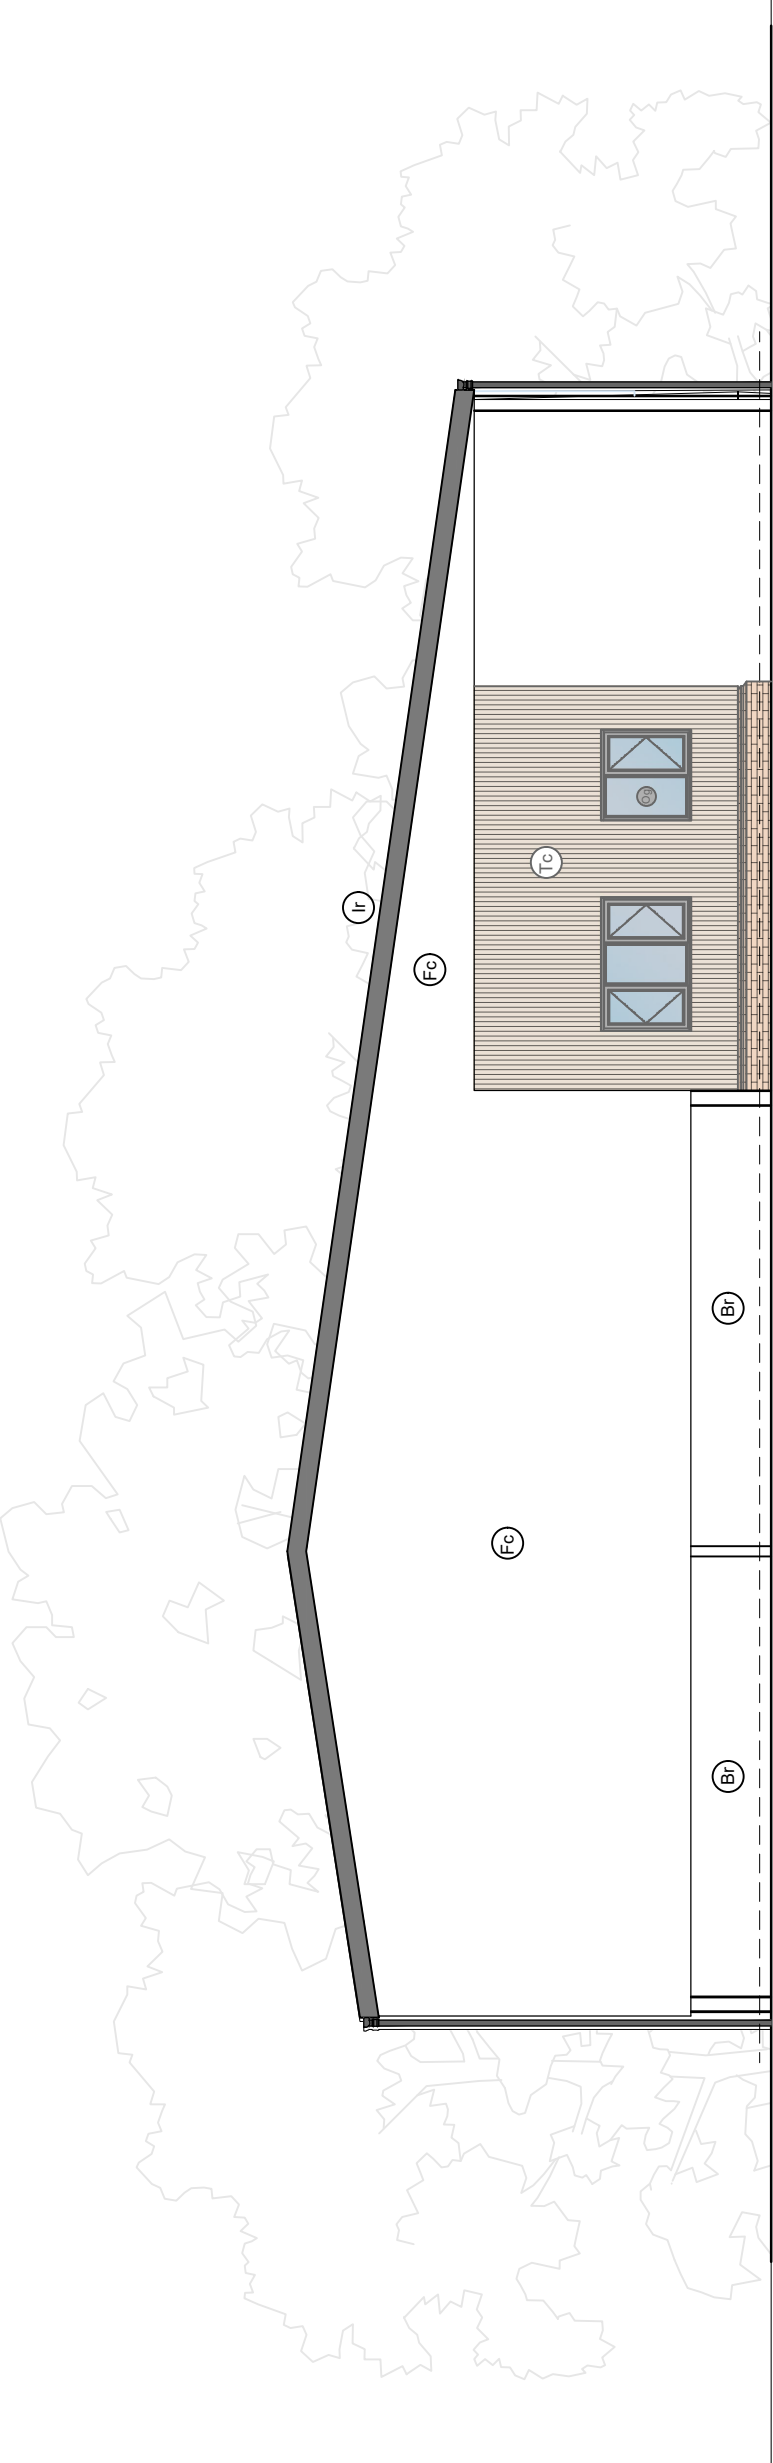


PROPOSED WEST ELEVATION
SCALE 1:100



PROPOSED GROUND FLOOR PLAN
SCALE 1:100

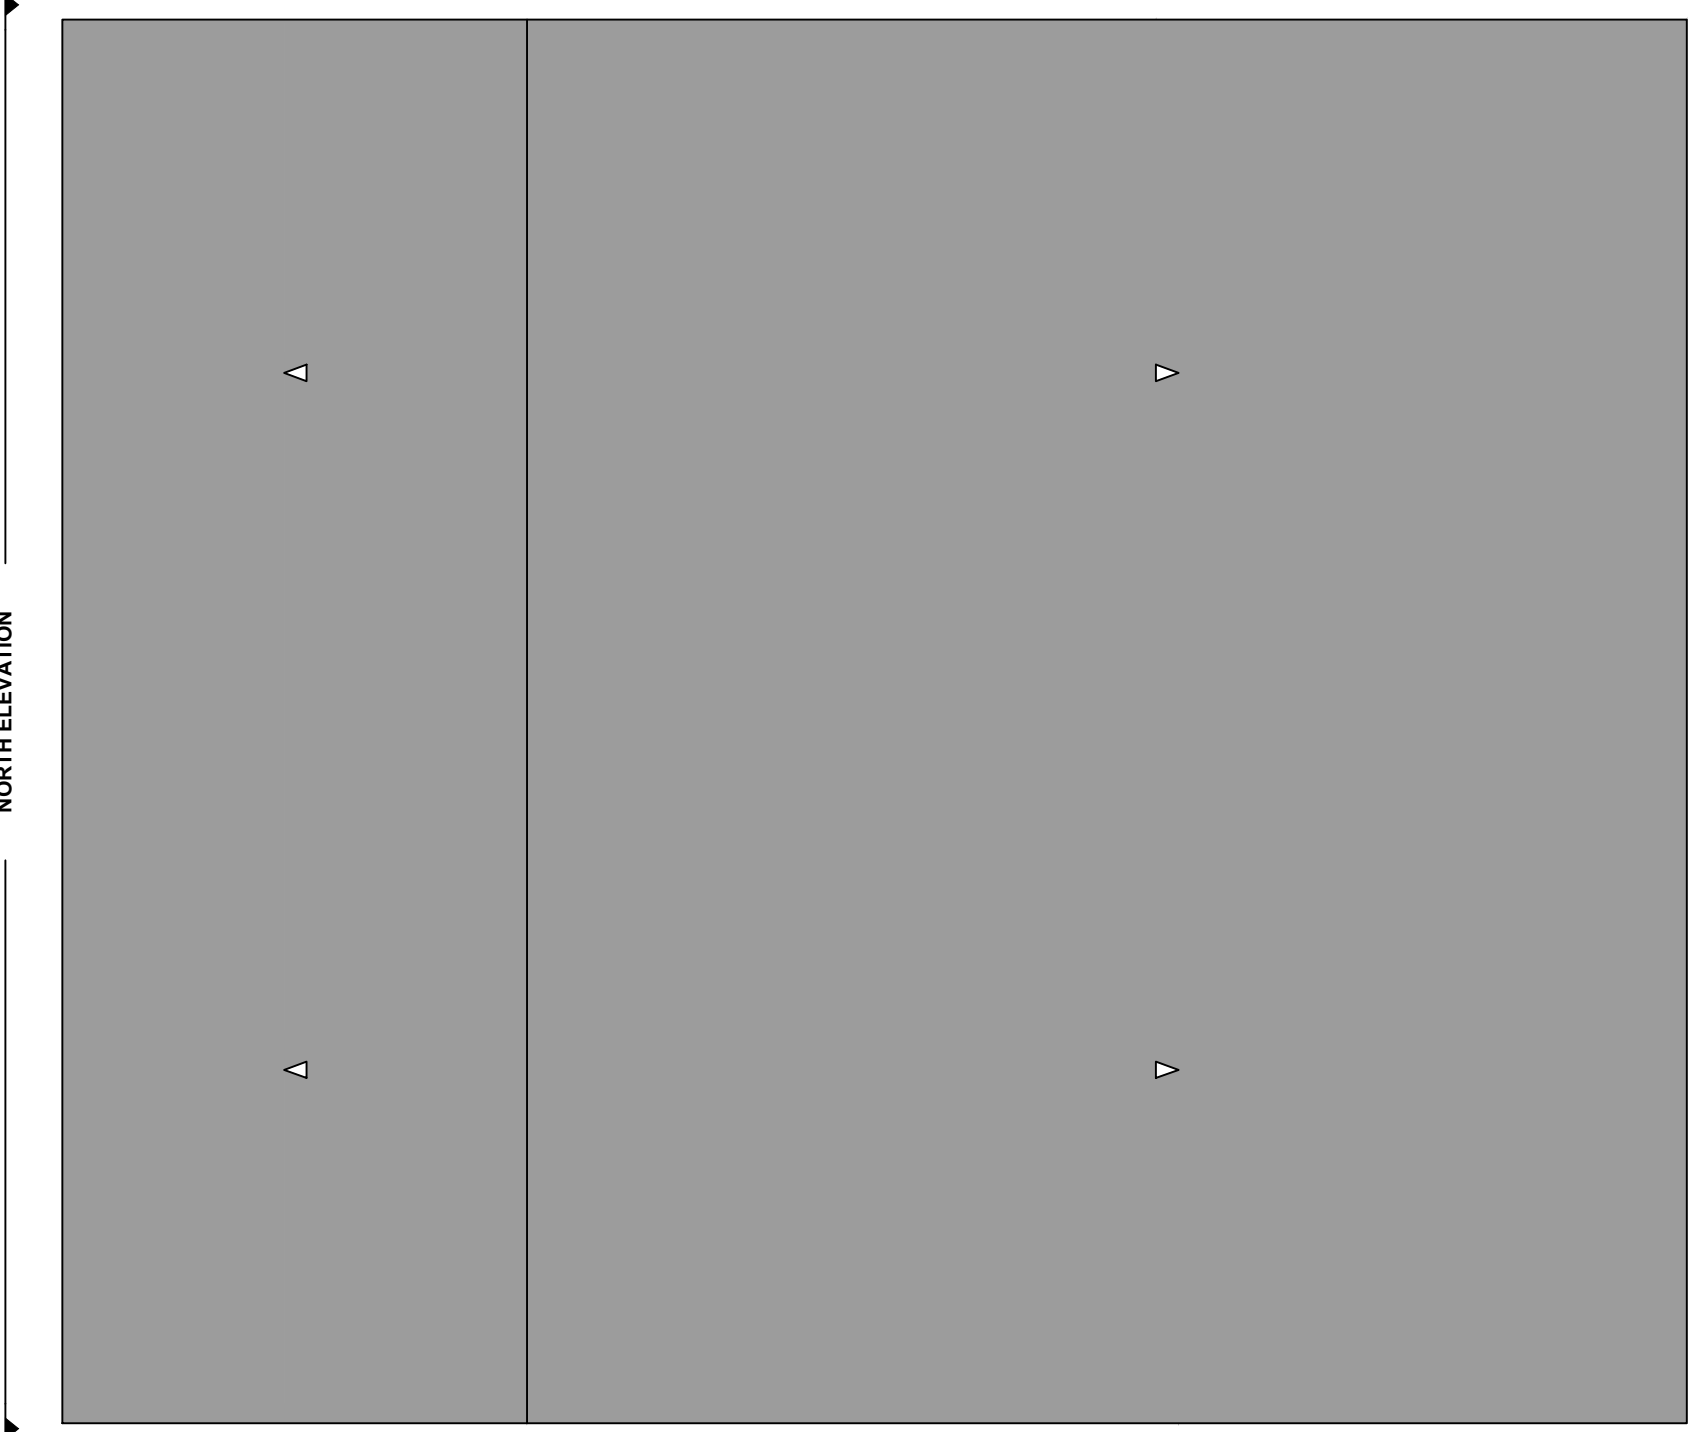

PROPOSED ROOF PLAN
SCALE 1:100

 

P2	ISSUED FOR PLANNING	08/2025	DATE
P1	ISSUED FOR PLANNING	04/2025	DATE

DMA BUILDING DESIGNS
UNIT 46 RUDGICK BRICKWORKS, LYNNIX ST
RUDGICK, HORSHAM, WEST SUSSEX, RH12 2DH.
TEL: 01403 332220 Mobile: 07730 32447
Email: admin@dmabuildingdesigns.co.uk

CLIENT	MIR AND MRS SHERLOCK
PROJECT	CLASS Q CONVERSION

TRAINING
PROPOSED PLANS AND ELEVATIONS
DUCKMOOR BARN, WOODDALE LANE
BILLINGSBURST, WEST SUSSEX, RH14 9DZ

PLANNING	
STATUS	
SCALE @ A1	DATE
1:100	AUGUST 2025
ORG No	REVISION
NA016 03	P2