



Plots 7-8

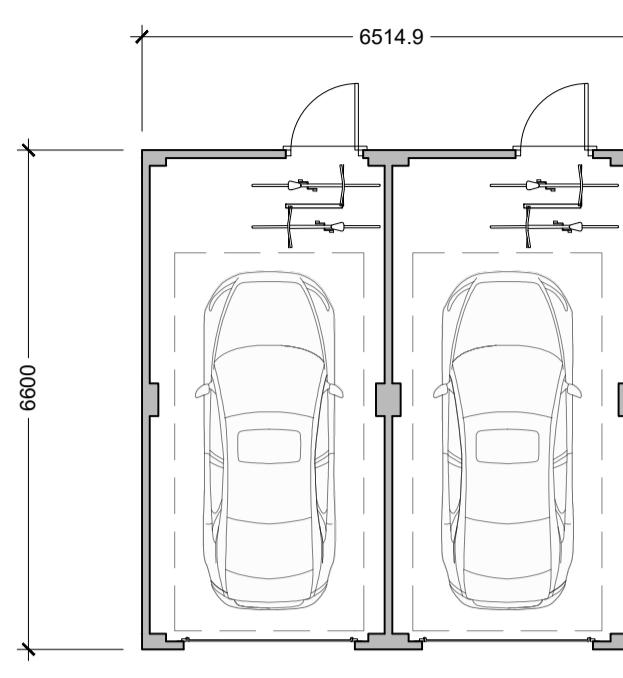

FLOOR PLAN

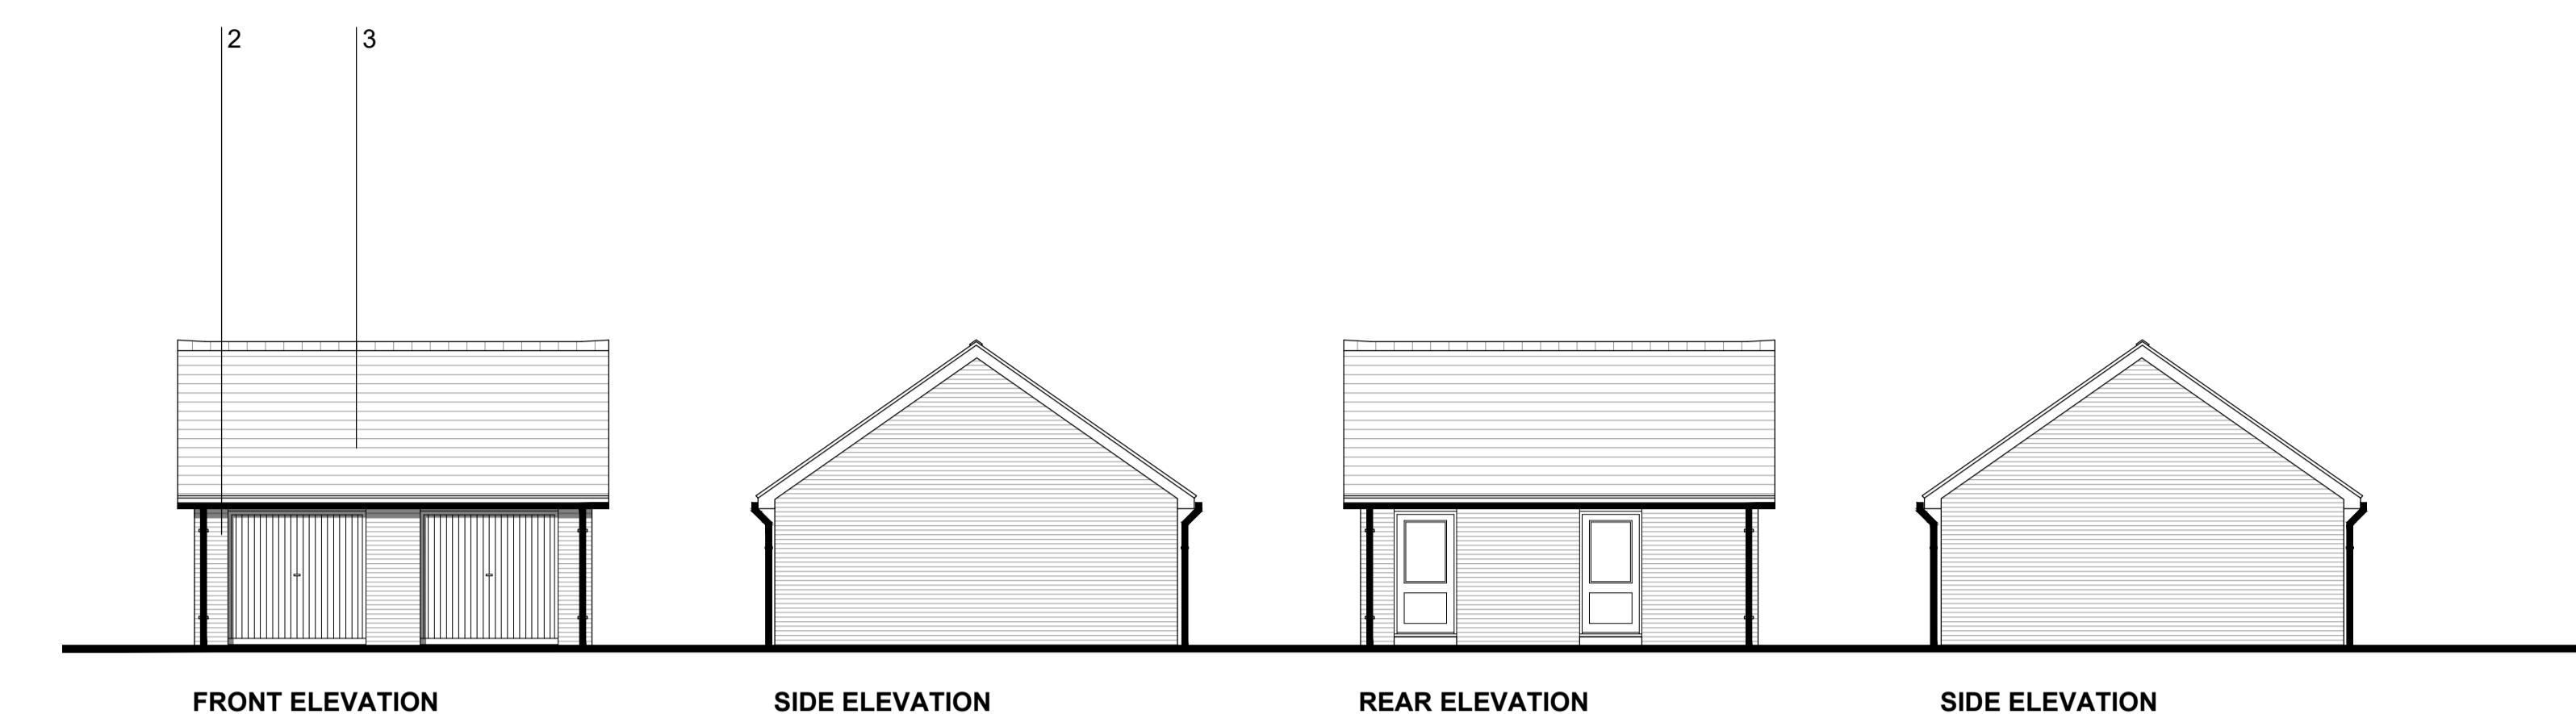


FRONT ELEVATION

SIDE ELEVATION

REAR ELEVATION

SIDE ELEVATION

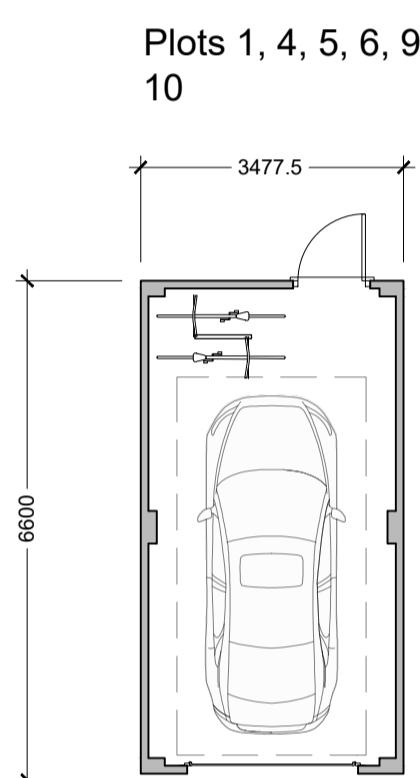

FLOOR PLAN




FRONT ELEVATION


SIDE ELEVATION

REAR ELEVATION

SIDE ELEVATION

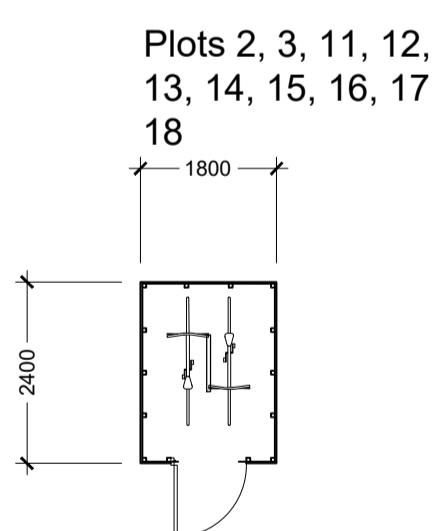

FLOOR PLAN

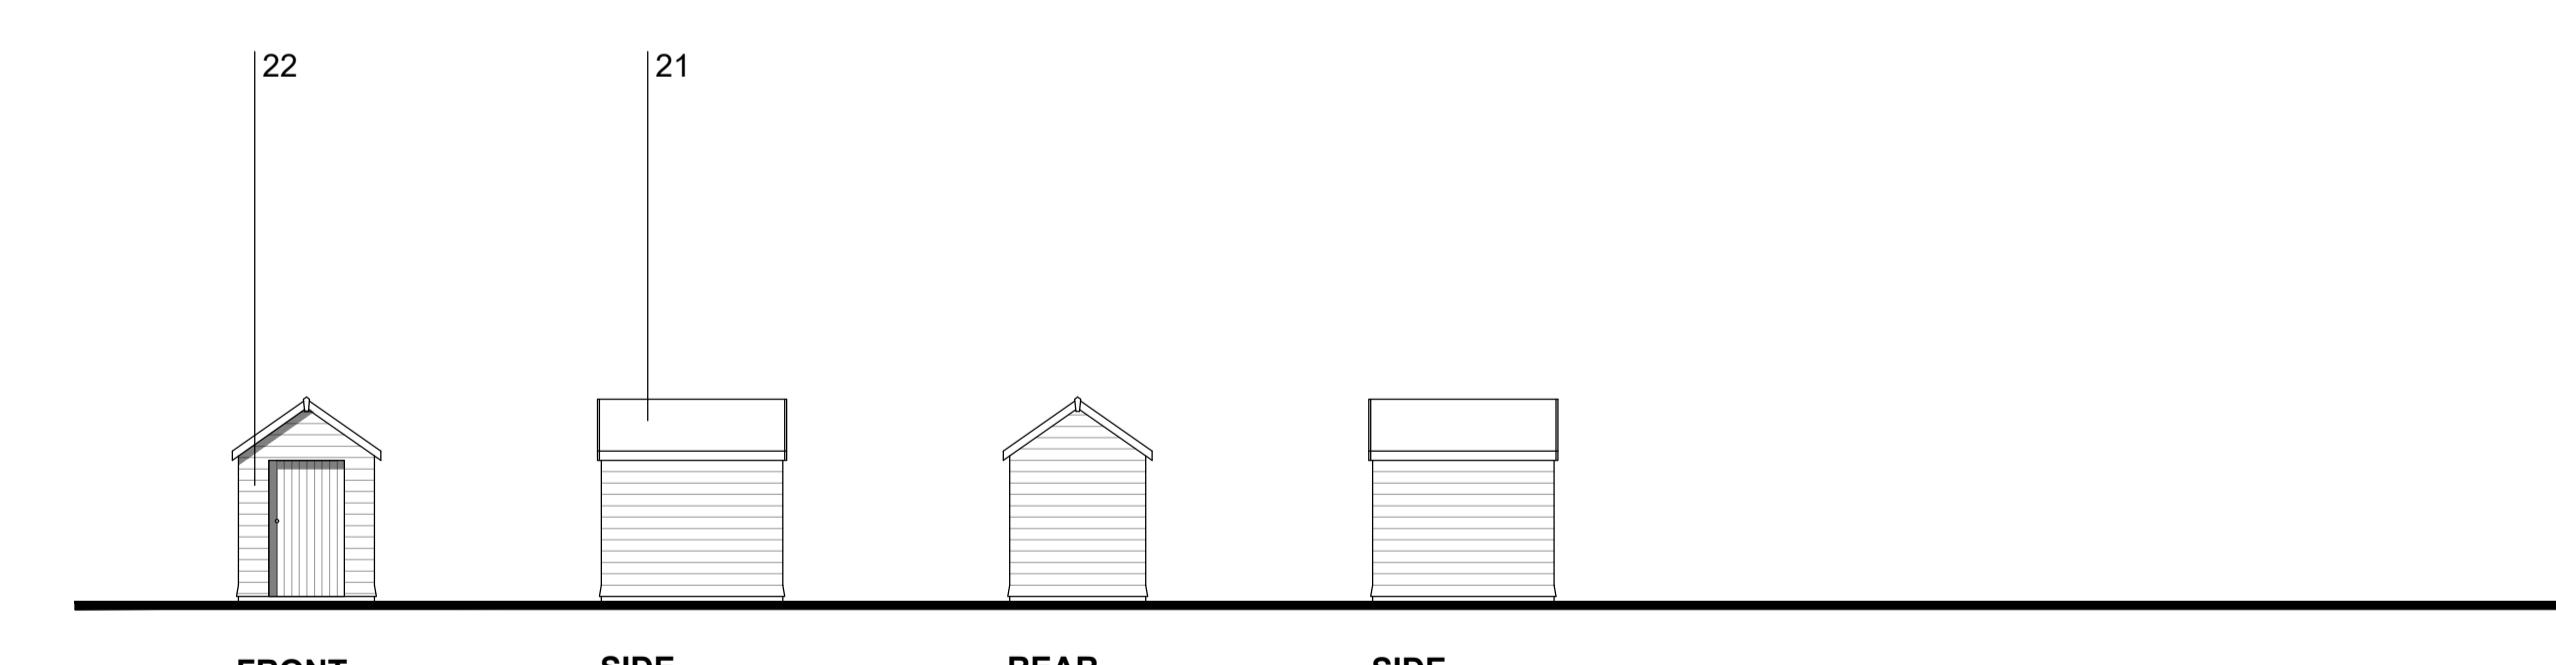


FRONT

SIDE

REAR

SIDE

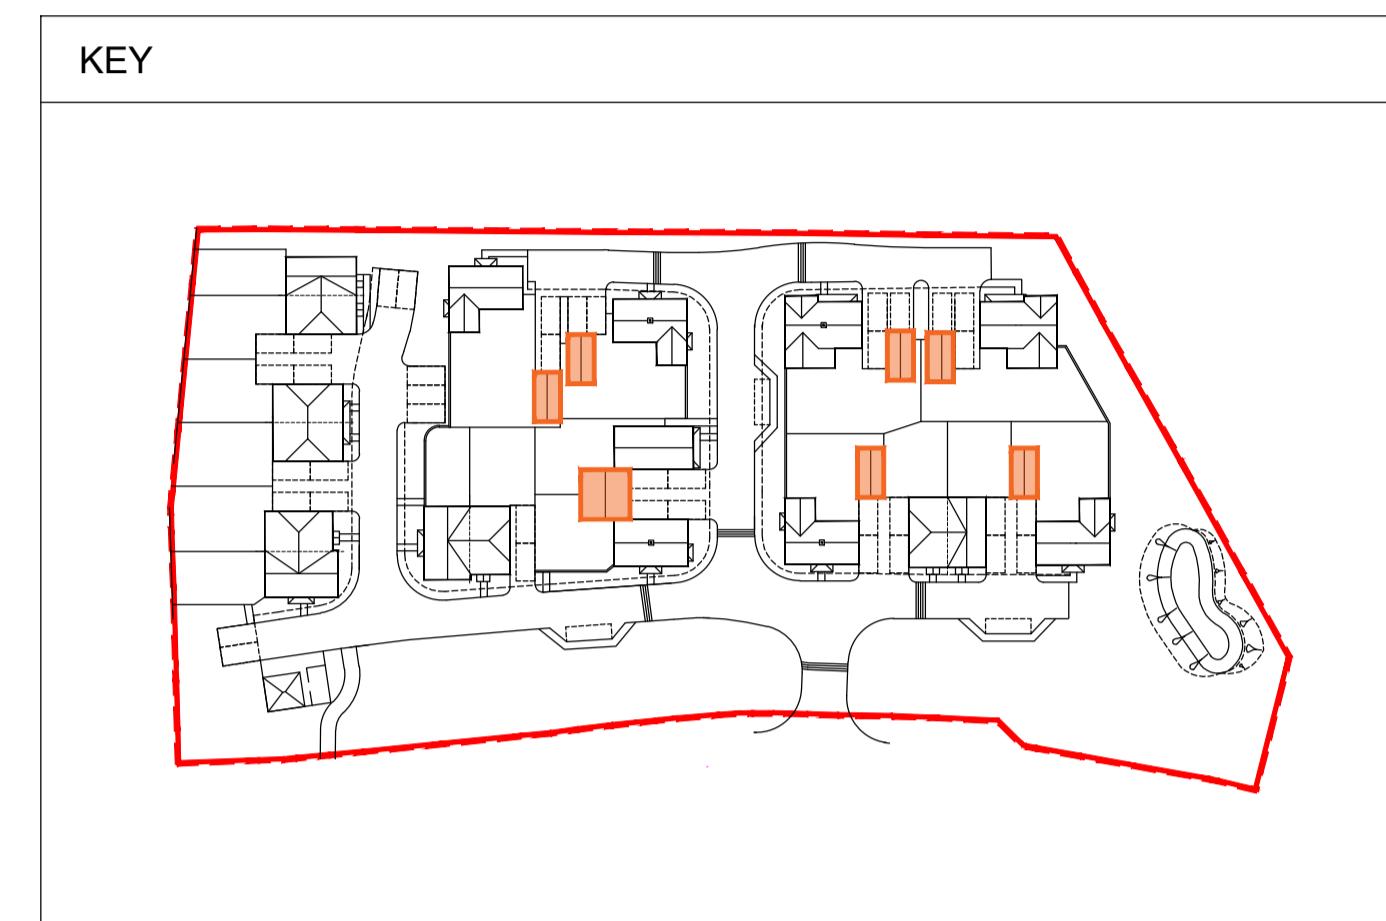

KEY

Proposed Materials Key									
1. Red Multi Brick	6. Clay Tile Hanging	11. Gable Dentil Course	16. Front-to-Back Porch (Hipped)	21. Felt Roof					
2. Brown Multi Brick	7. Brick Quoining	12. Decorative Brick Banding	17. Gable Porch	22. Timber Boarding					
3. Brown Plain Roof Tiles	8. Arched Brick Head	13. Low Level Brick Banding	18. Cottage Inspired Front Door	23. Bonnet Hip Tiles					
4. Red Plain Roof Tiles	9. Soldier Brick Head	14. Decorative Gable Boarding Detail	19. Chimney	24. Windows - with Georgian bars					
5. Black Weatherboarding	10. Brick Crest Cill	15. Clay Club Feature Tile	20. Exposed Rafter Feet	OBS - obscure glazing					

Client's Name
Devine Homes
 Job Title
East Street, Rusper

Drawing Title
Outbuildings: Garages & Cycle Stores
 Scale
1:100 @ A1 / 1:200 @ A3
 metres
2 4 6 8

Drawn
GP

Checked
PJ

Date
22.11.24

Rev Date
7522

Drawing No
PL-31

Rev
B

Status

APPROVAL

B 19.02.25 Planning Submission GP PA
 A 08.01.25 Updated to match client's comments GP PA
 Dr Ch

London: 76 Great Suffolk Street London, SE1 0BL
 T 0207 928 2773 E london@eearchitecture.com

Sussex: 64-68 Brighton Road, Worthing West Sussex, BN11 2EN
 T 01903 248777 E sussex@eearchitecture.com

Bristol: Westworks, Beacon Tower Colston Street, Bristol, BS1 4XE
 T 0117 214 1101 E bristol@cewestworks.com

ECE Architecture
 www.eearchitecture.com