


New Form Architecture Ltd.
 All dimensions to be as noted.
 Do not scale from this drawing.
 Report any discrepancies to the Architect/CA immediately.
 Areas are approximate and may alter in construction.

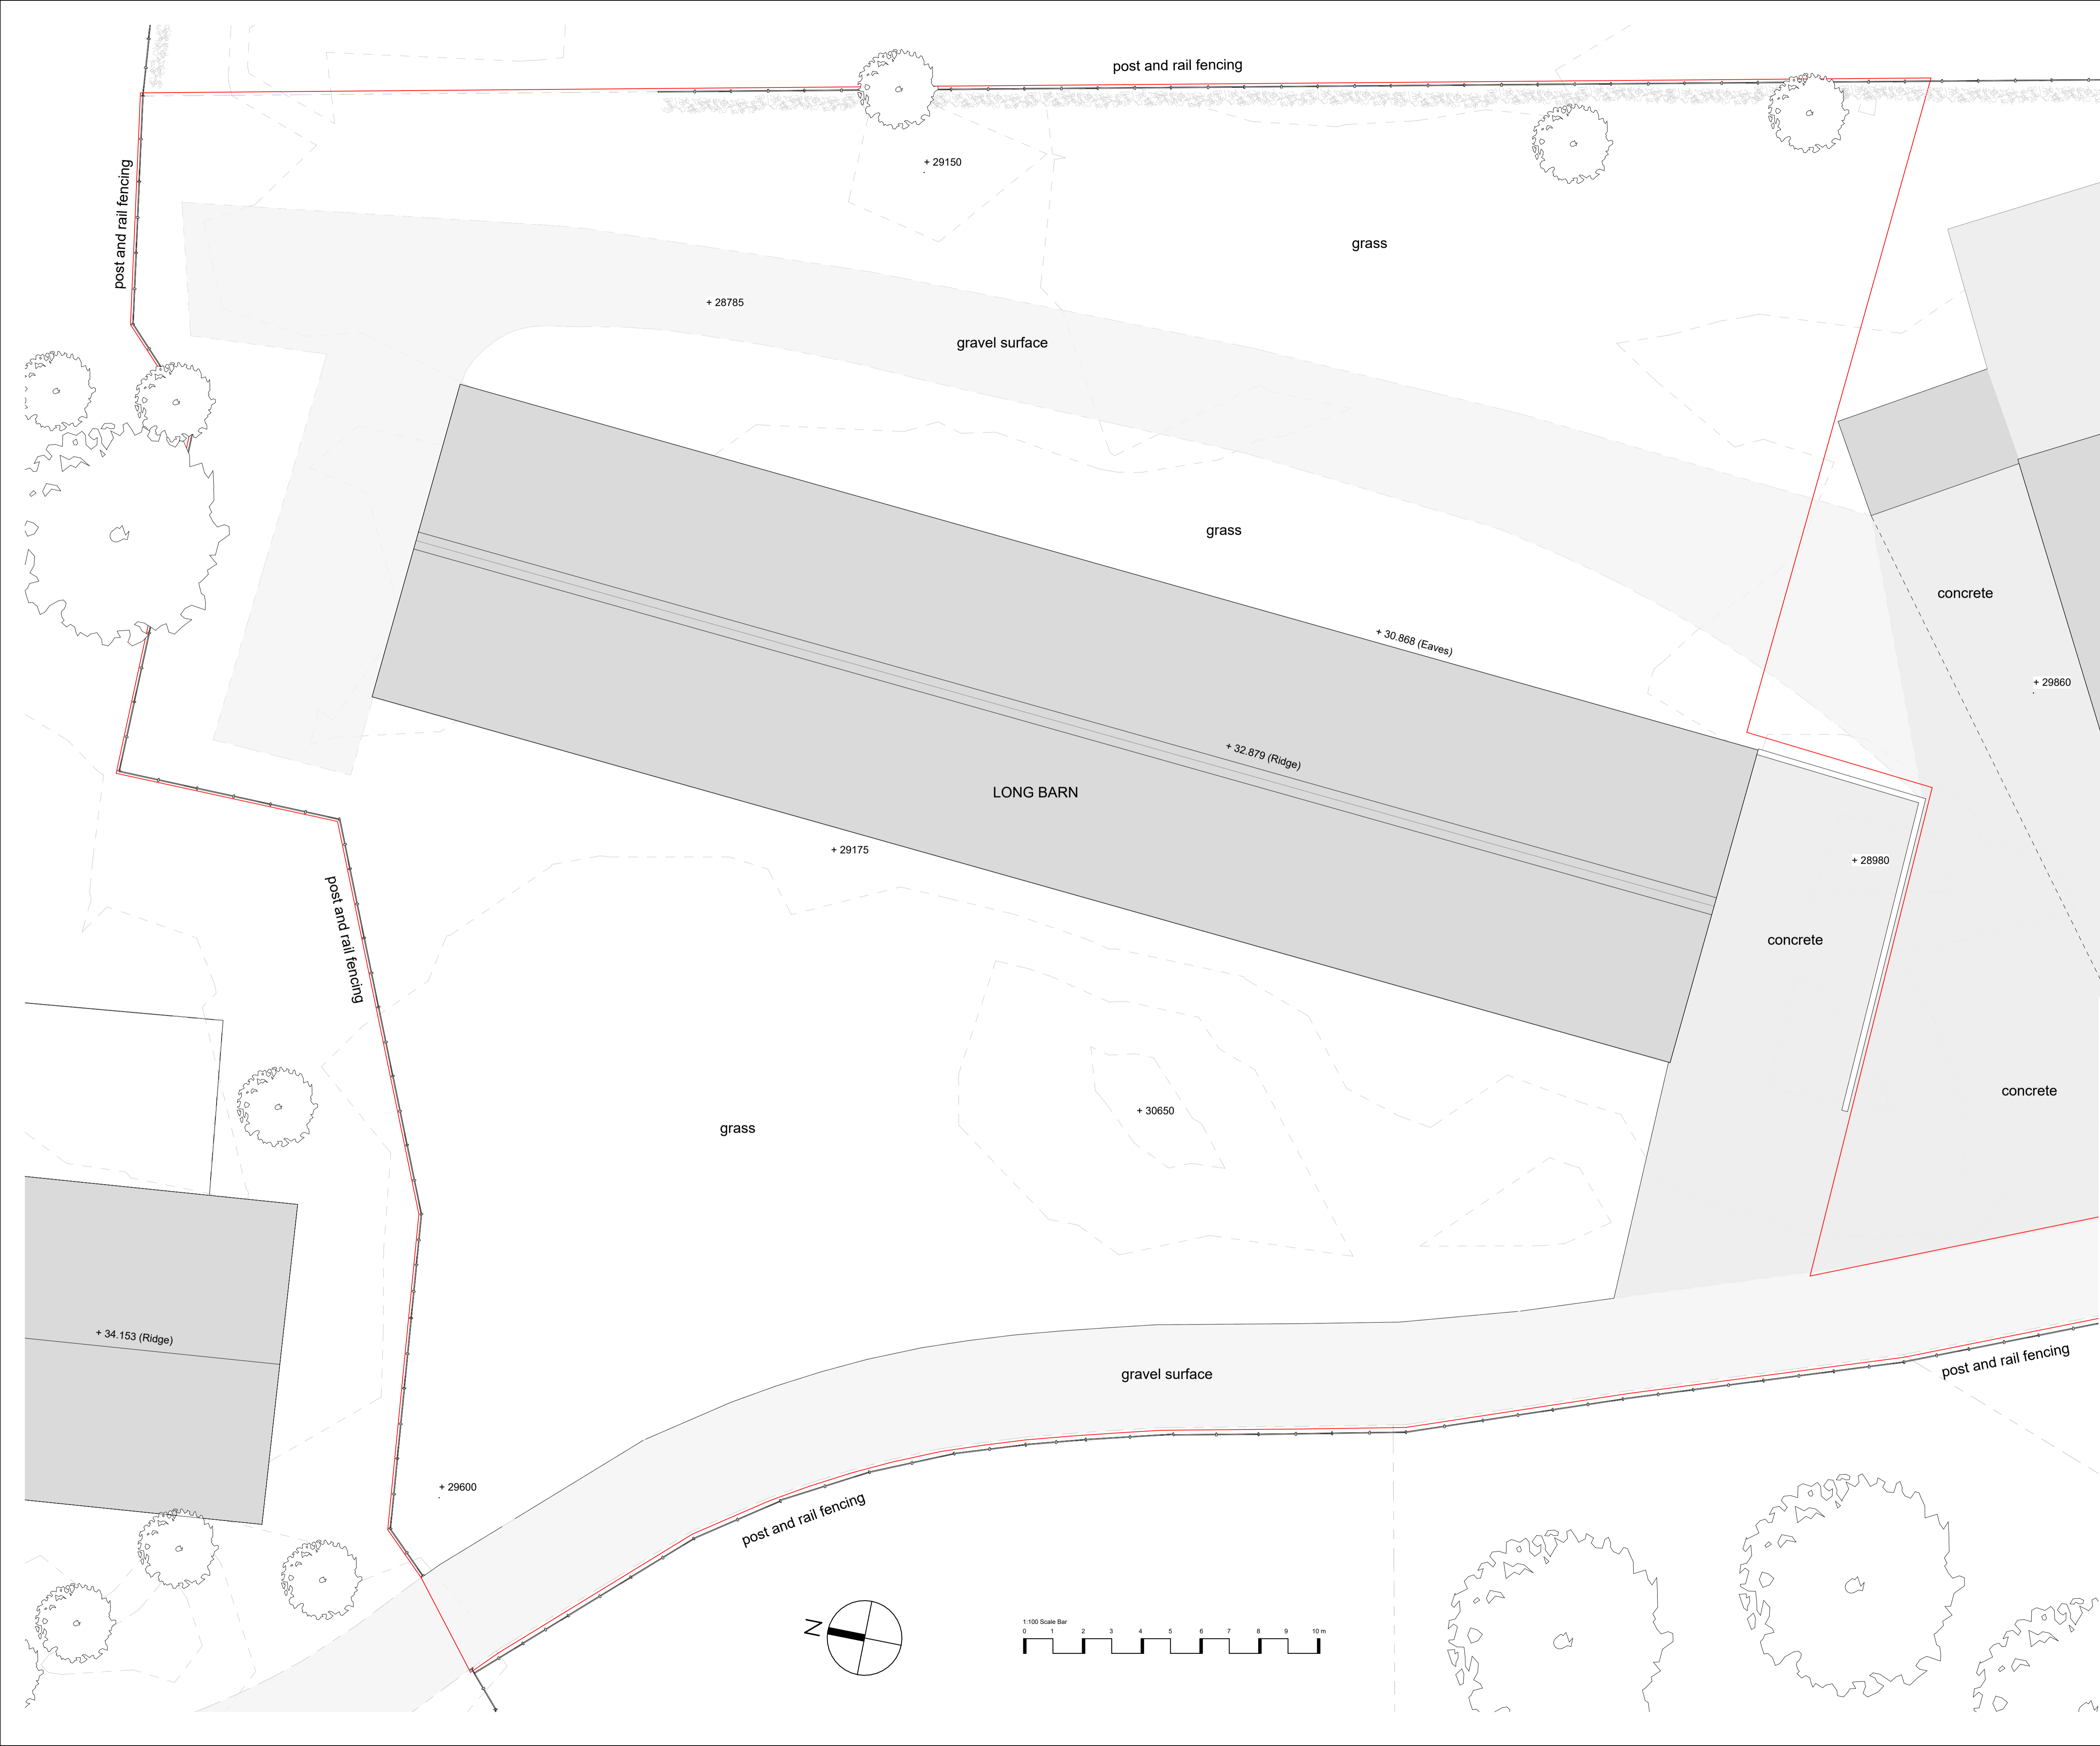

| Revision | Description | Date | Drawn |
|----------|-------------|------|-------|
| | | | |



New Form Architecture Ltd
 5 The Cairns
 Charlestown
 File K11 3EP
 info@newformarchitecture.com
 www.newformarchitecture.com

Project:
**Long Barn, Crays Lane,
 Goose Green, RH20 2LR**

Drawing:
Existing Site / Roof Plan

Date: 06/01/26
 Project Number: **NFA-068.4**
 Drawing: **PL-GA-03**

Scale: 1 : 100@A1
 Drawn: Author
 Rev:

Status:
PLANNING