




New Form Architecture Ltd.  
 All dimensions to be as noted.  
 Do not scale from this drawing.  
 Report any discrepancies to the Architect/CA immediately.  
 Areas are approximate and may alter in construction.

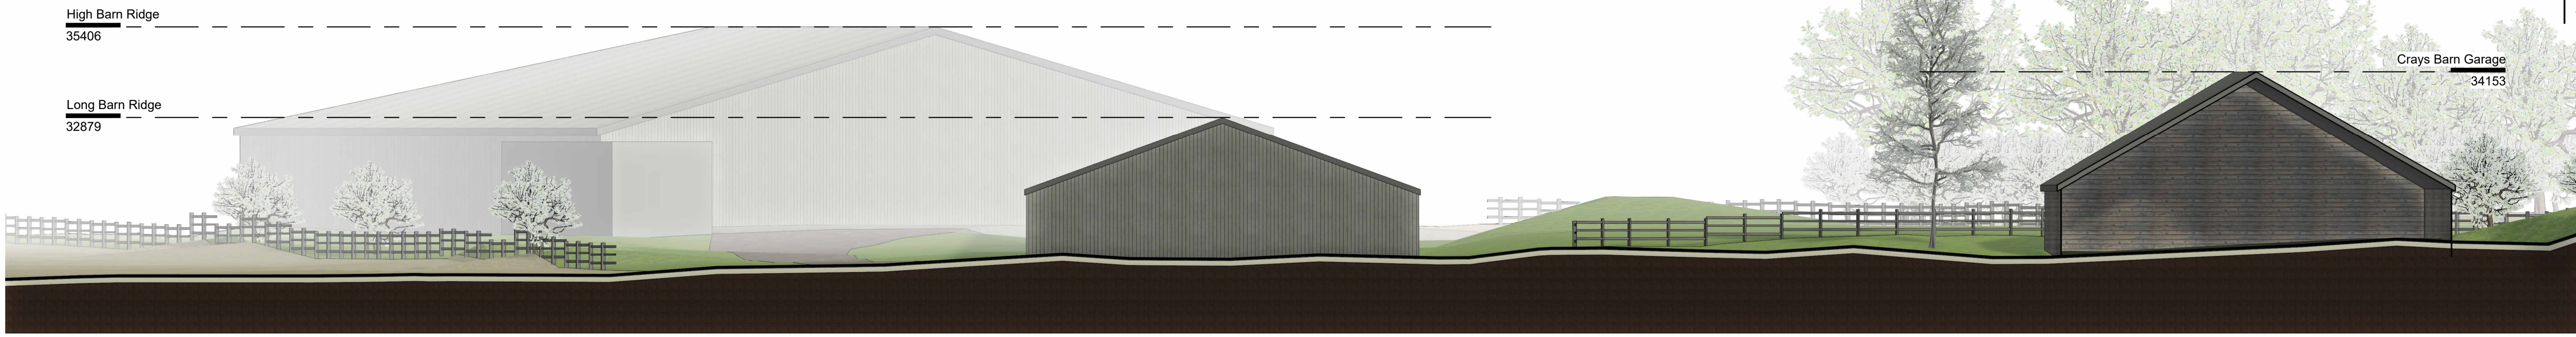


**1 LB North Elevation**  
 1 : 100

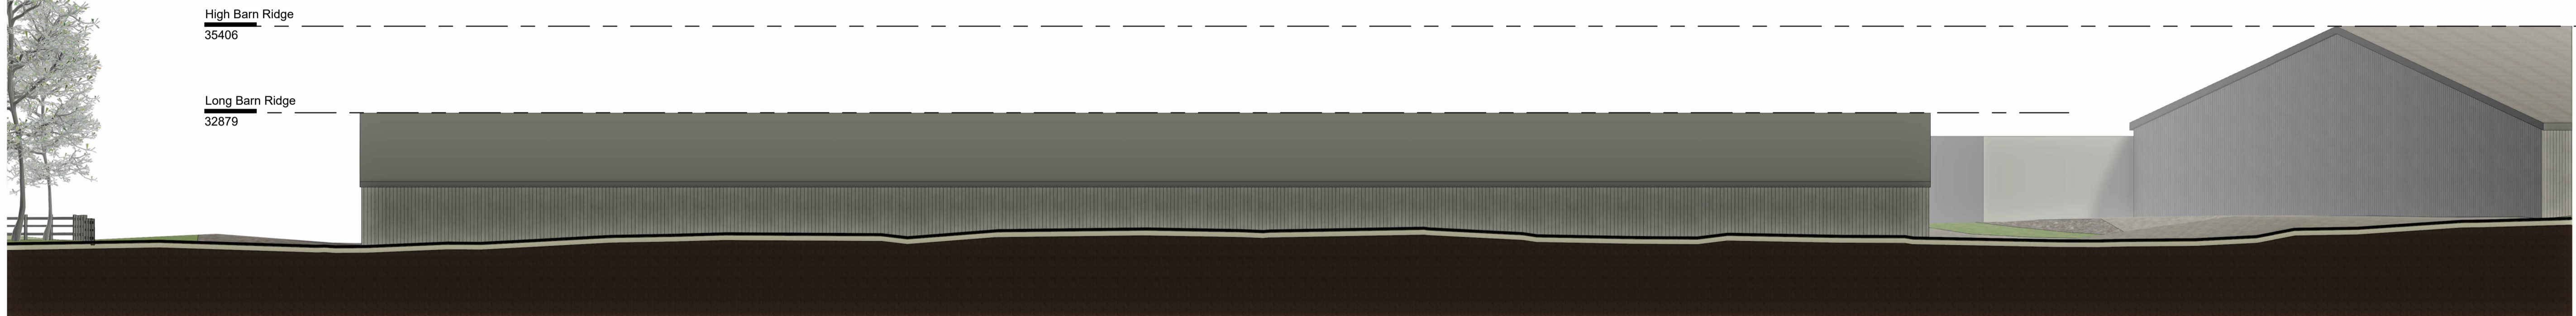


**2 LB West Elevation**  
 1 : 100

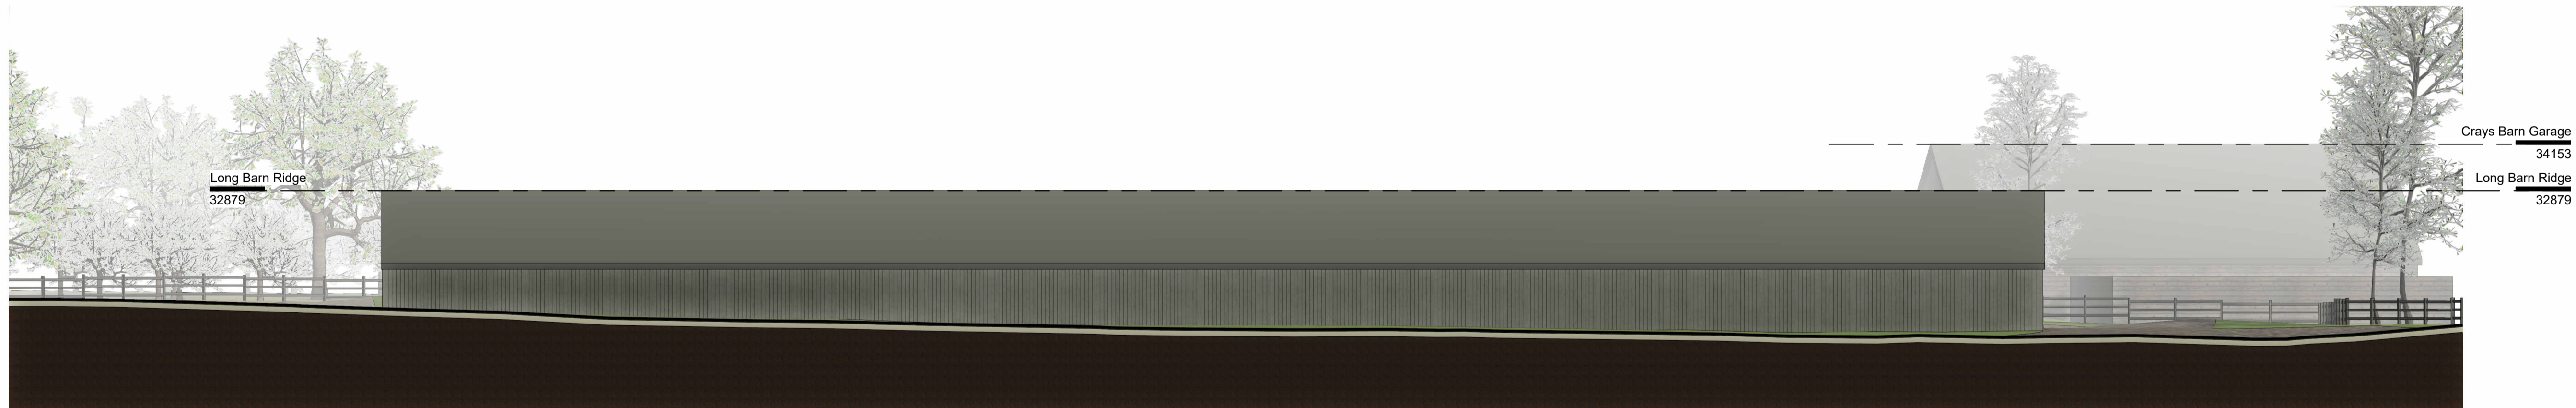


**3 LB East Elevation**  
 1 : 100

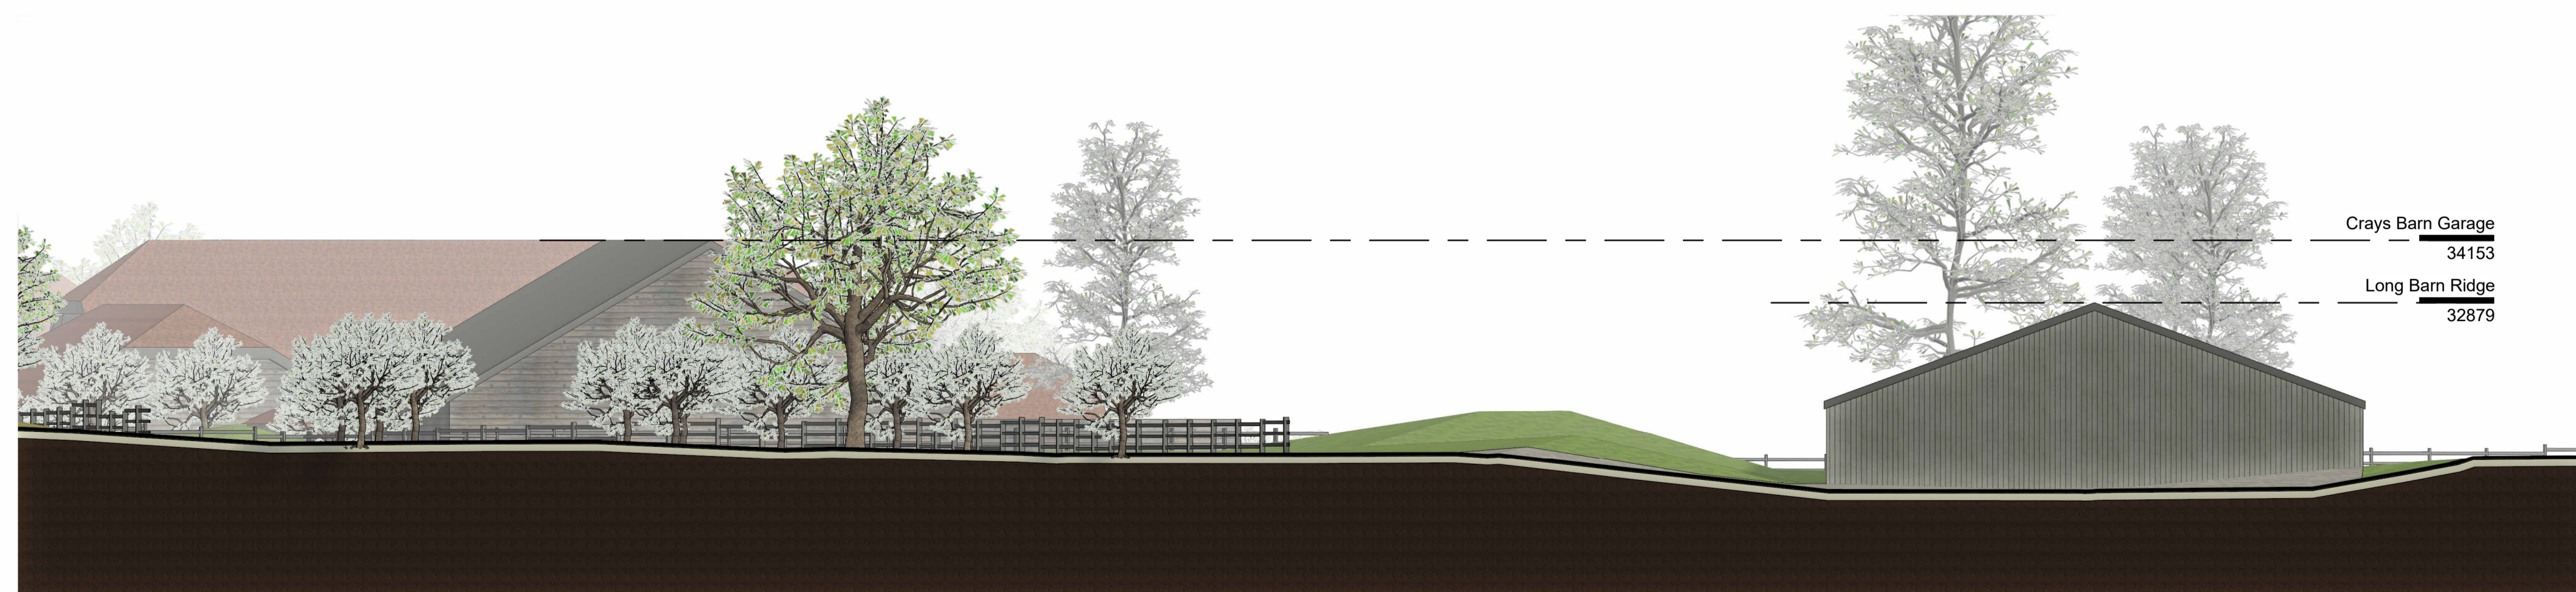

**4 LB South Elevation 4 - a**  
 1 : 100

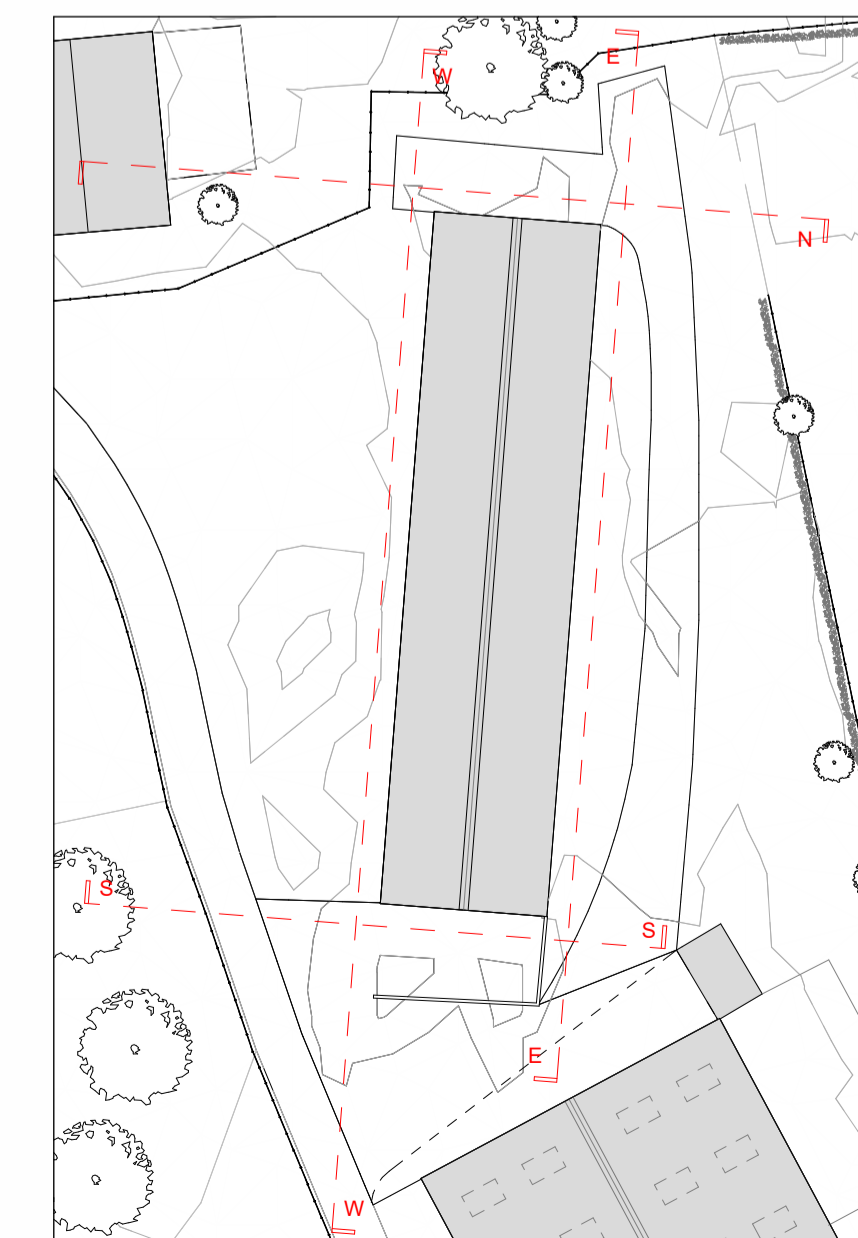

Revision	Description	Date	Drawn

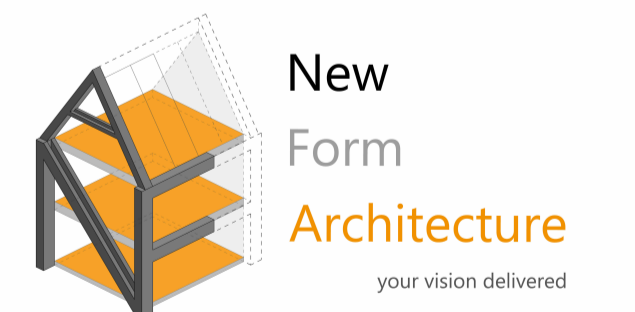

New Form Architecture Ltd  
 5 The Cairns  
 Charlestown  
 File K11 3EP  
 info@newformarchitecture.com  
 www.newformarchitecture.com

Project:  
**Long Barn, Crays Lane,  
 Goose Green, RH20 2LR**

Drawing:  
**Existing Site Elevations**

Date: 06/01/26  
 Project Number: **NFA-068.4**  
 Drawing: **PL-GA-04**

Scale: As indicated@A1  
 Drawn: AM  
 Rev:

Status:  
**PLANNING**