



1 House Type 1 - Ground Floor
 1 : 50

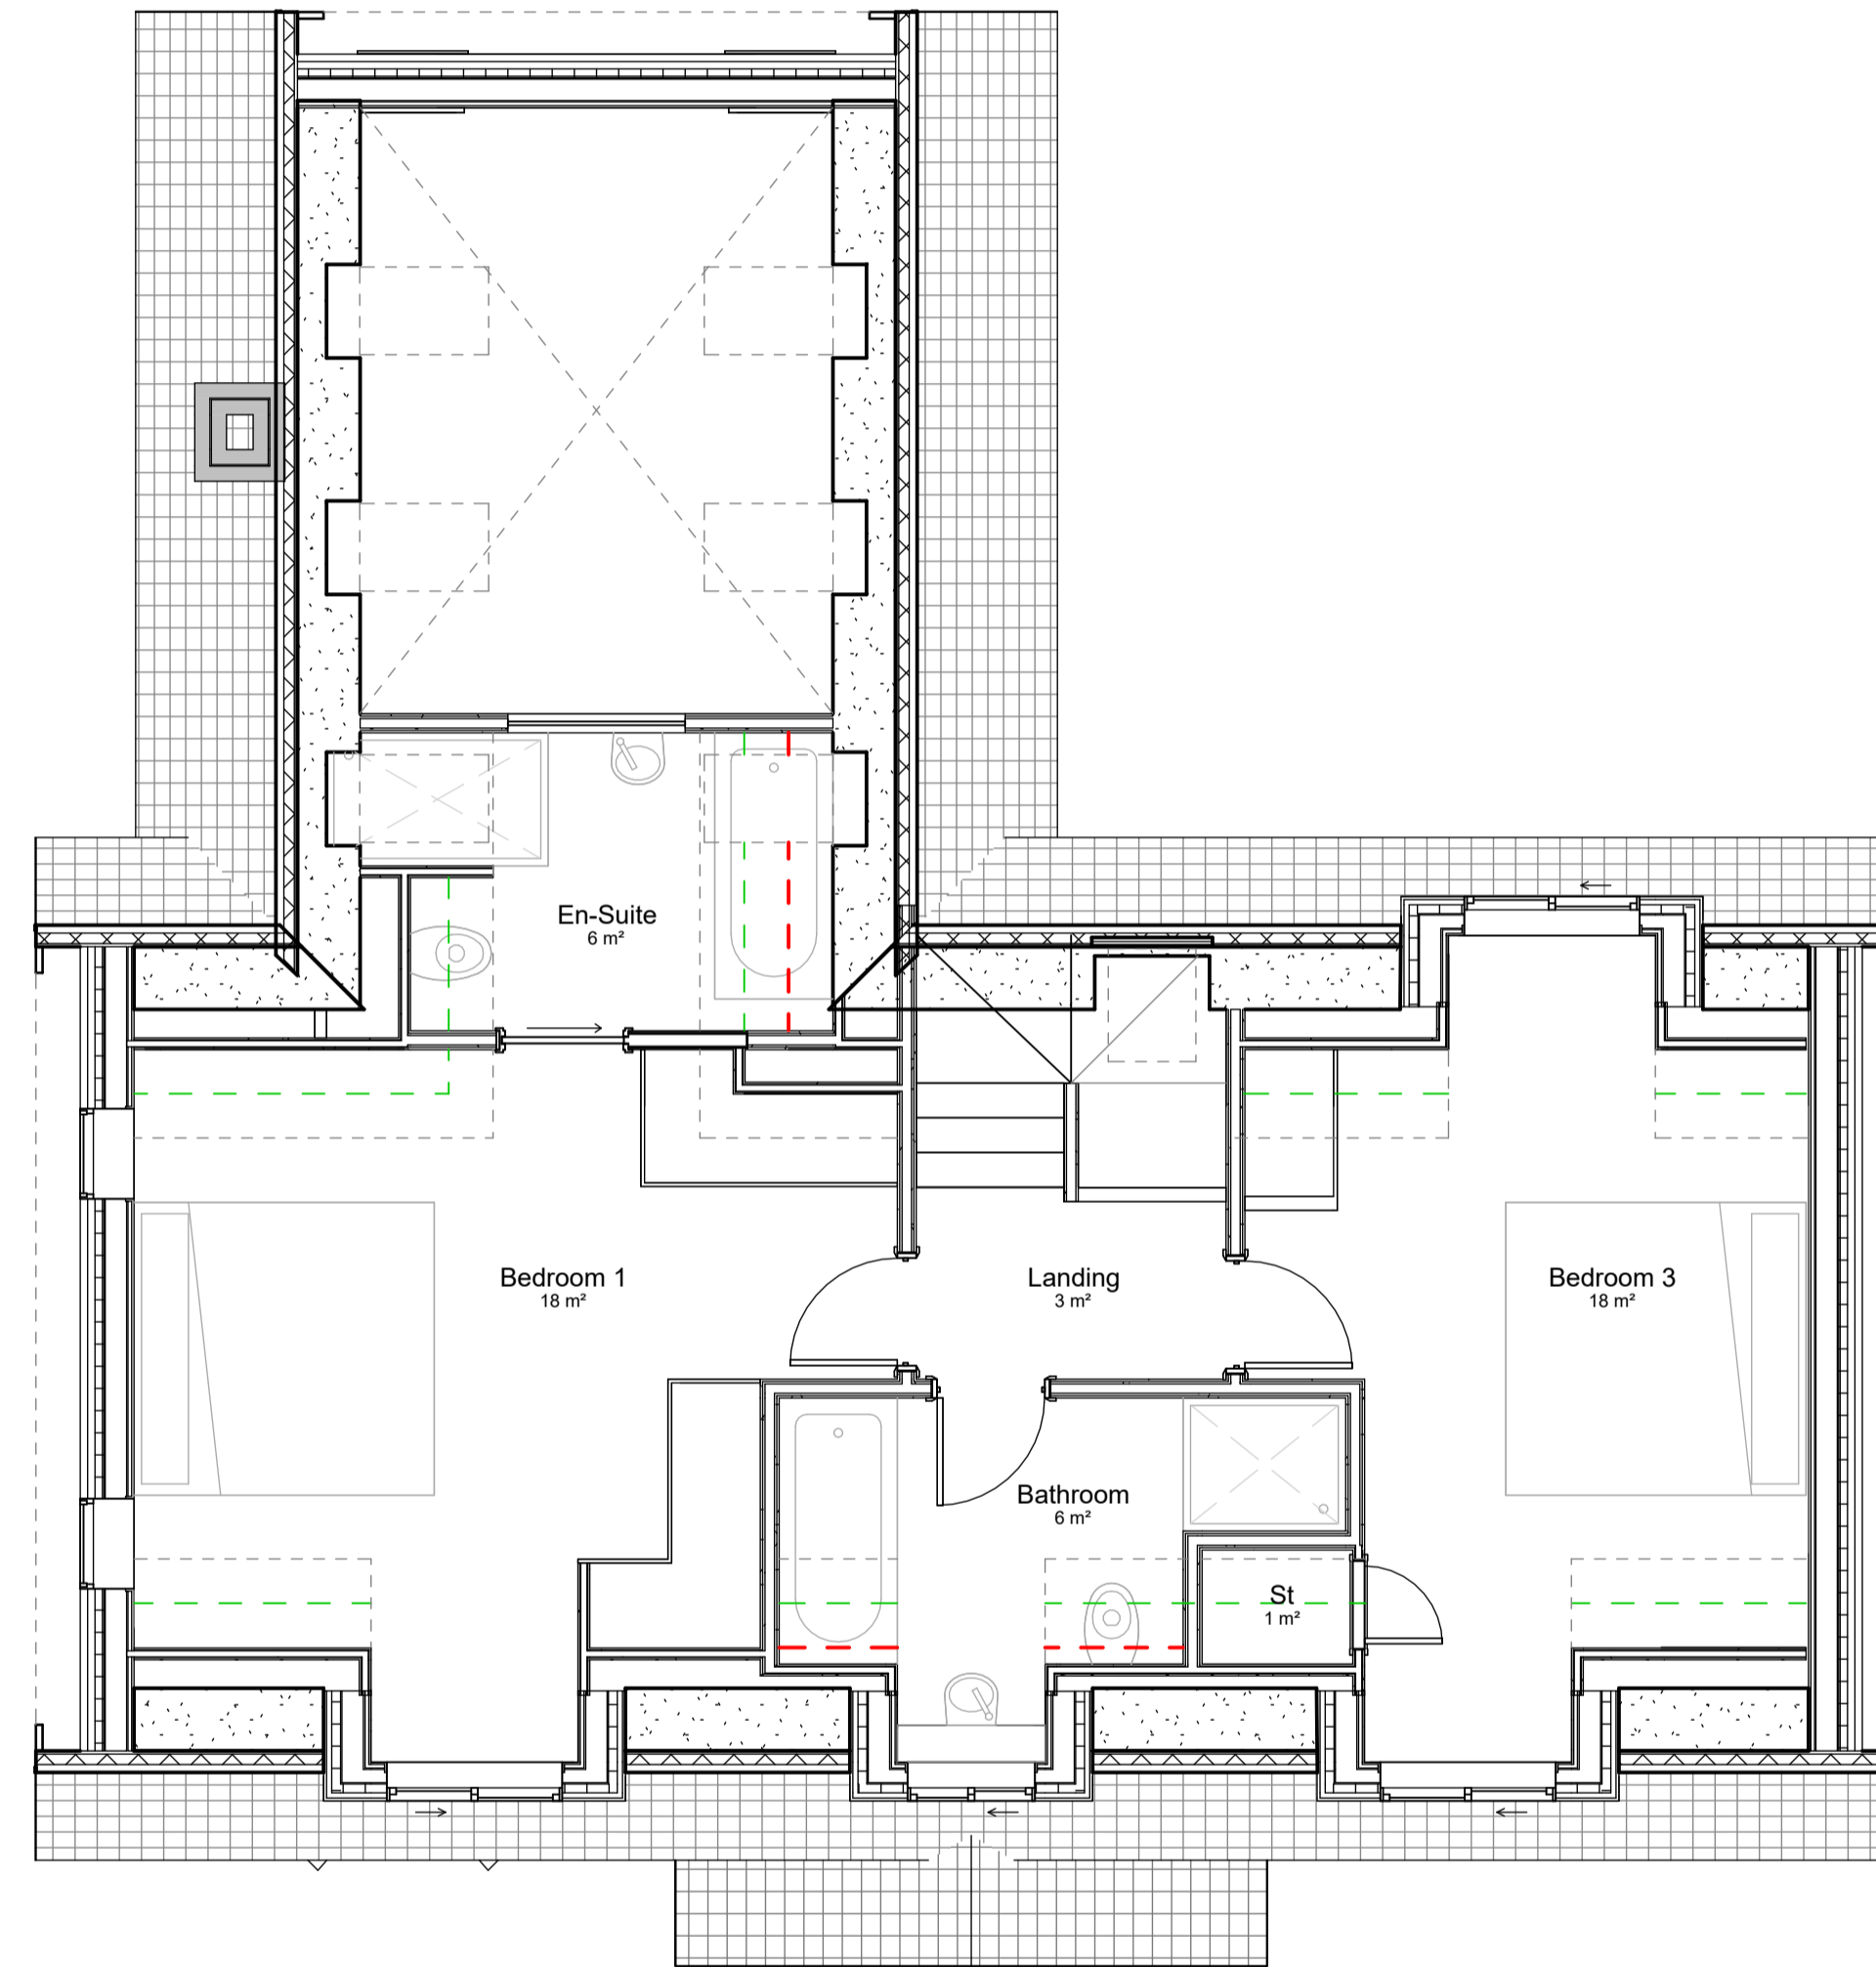


2 House Type 1 - First Floor
 1 : 50

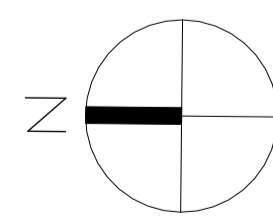

--- 2100mm AFFL
--- 1800mm AFFL
--- 1500mm AFFL

Revision	Description	Date	Drawn
----------	-------------	------	-------

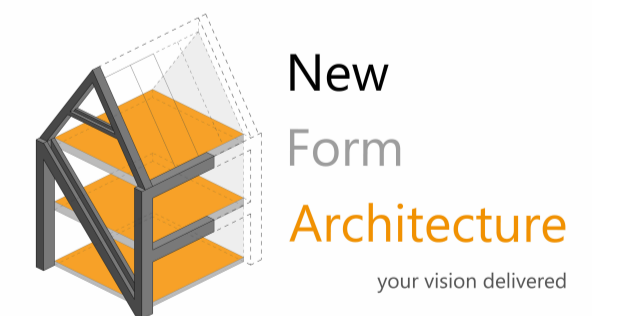

New Form Architecture Ltd
 5 The Cairns
 Charlestown
 File K11 3EP
 info@newformarchitecture.com
 www.newformarchitecture.com

Project:
 Long Barn, Crays Lane,
 Goose Green, RH20 2LR

Drawing:
 Plots 1+2 - House Type 1 -
 Floor Plans

Date: 08/01/26
 Project Number: **NFA-68.4**
 Drawing: **PL-GA-09**

Scale: 1 : 50@A1
 Drawn: AM
 Rev:

Status:
PLANNING