



1 House Type 1 - West Elevation
1 : 50




2 House Type 1 - South Elevation
1 : 50




3 House Type 1 - North Elevation
1 : 50



4 House Type 1 - East Elevation
1 : 50

 

Revision	Description	Date	Drawn

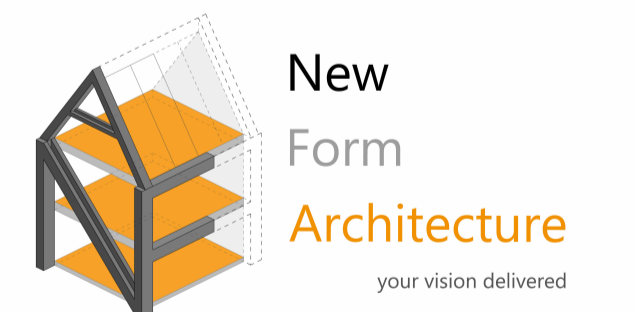

New Form Architecture Ltd
 5 The Cairns
 Charlestown
 File K11 3EP
 info@newformarchitecture.com
 www.newformarchitecture.com

Project:
 Long Barn, Crays Lane,
 Goose Green, RH20 2LR

Drawing:
 Plot 1+2 - House Type 1 -
 Proposed Elevations

Date: 08/01/26 Project Number: **NFA-68.4** Drawing: **PL-GA-10**

Scale: 1 : 50@A1 Drawn: AM Rev:

Status:
PLANNING