



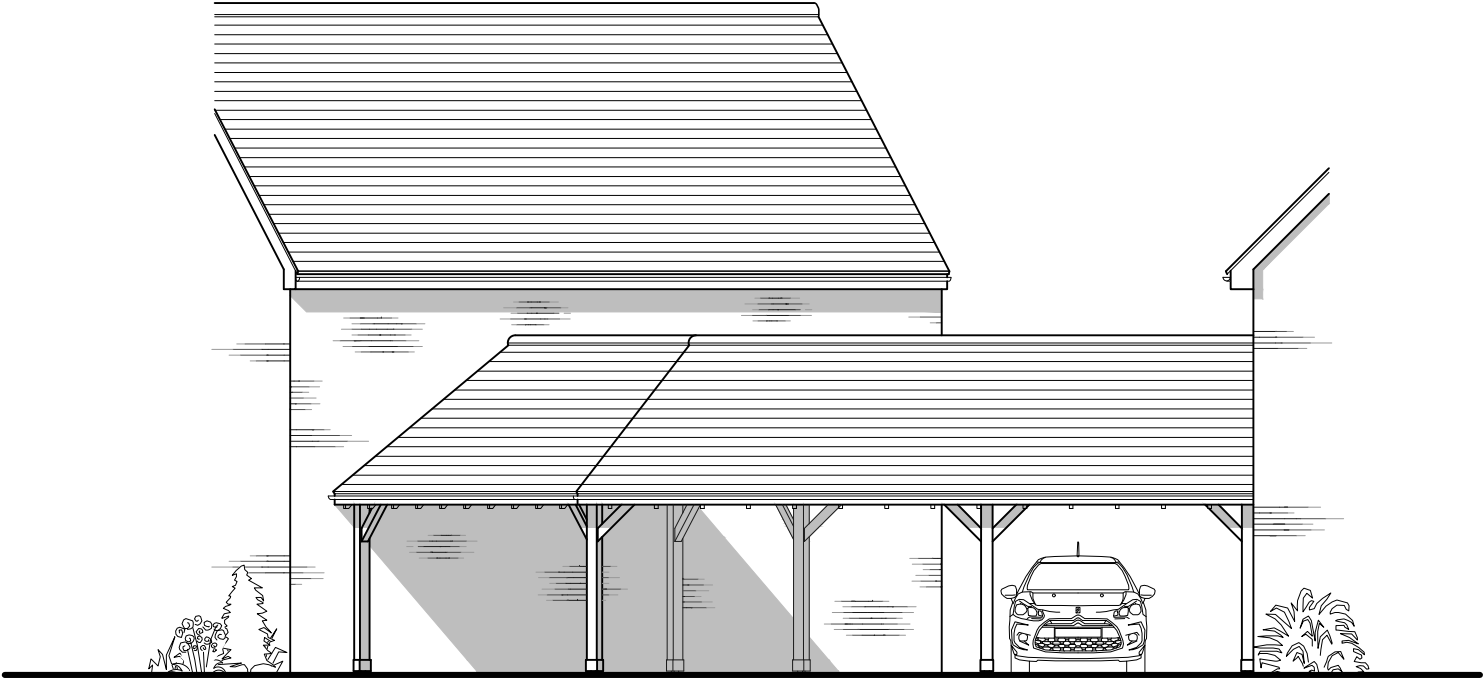


Front Elevation

Plots: 114 & 115 - As Drawn

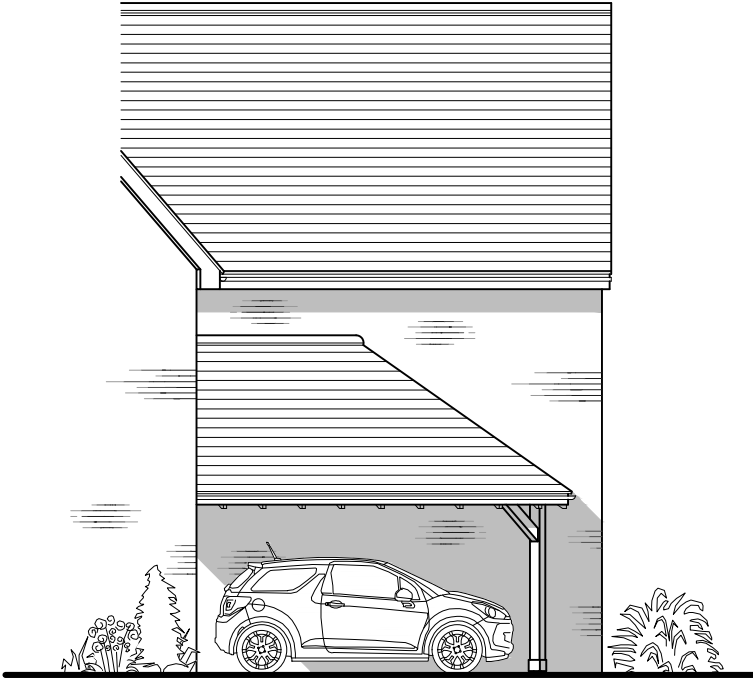

Side Elevation

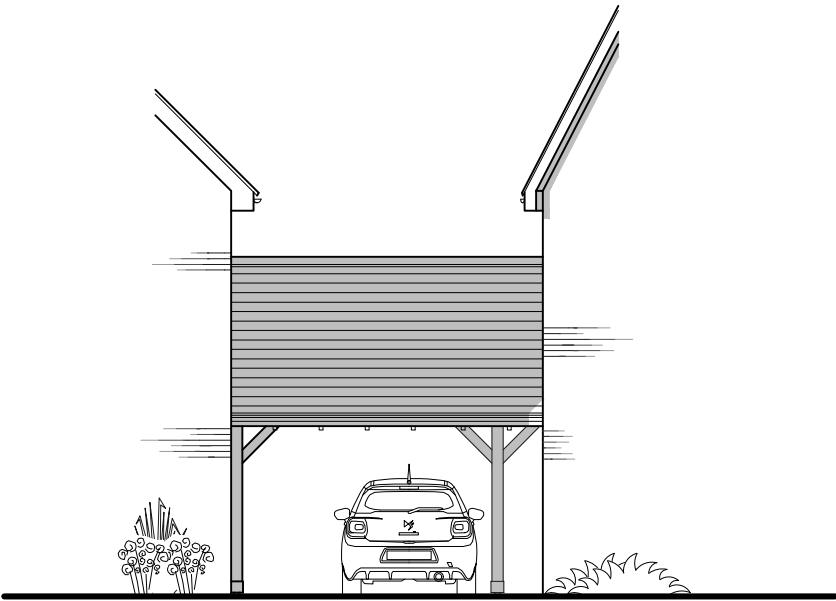

Rear Elevation



 CMYK (Planning & Design) Ltd 6 The Gavel Centre, Porters Wood St Albans, Herts. AL3 6PQ t: 01727 830123 e: email@cmykuk.net www.cmykuk.net		Job: Mercer Road, Horsham	
		Title: Car port to Plots 114/115 - Elevations	
		Scale: 1:100 @A3	Date: October 2024
		Drg No: 1644 / P / 50.06	
		Rev:	