



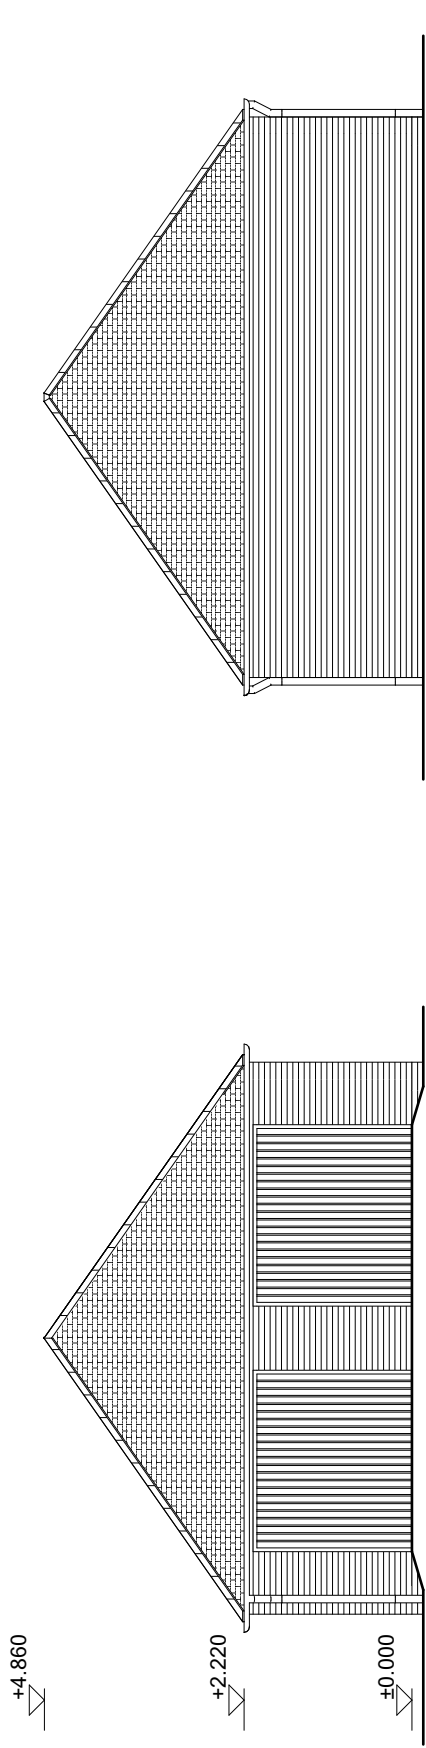


Front Elevation

Side 1 Elevation

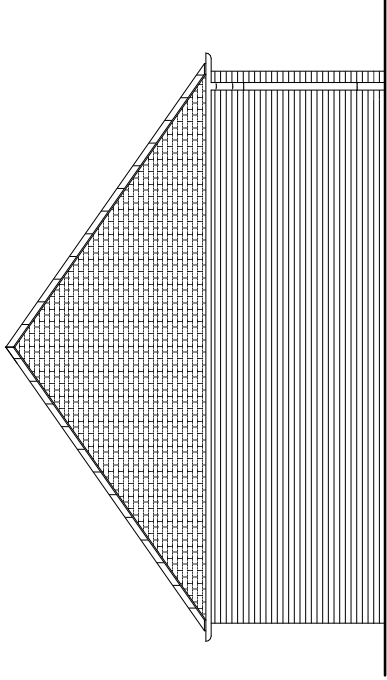

Rear Elevation

Side 2 Elevation

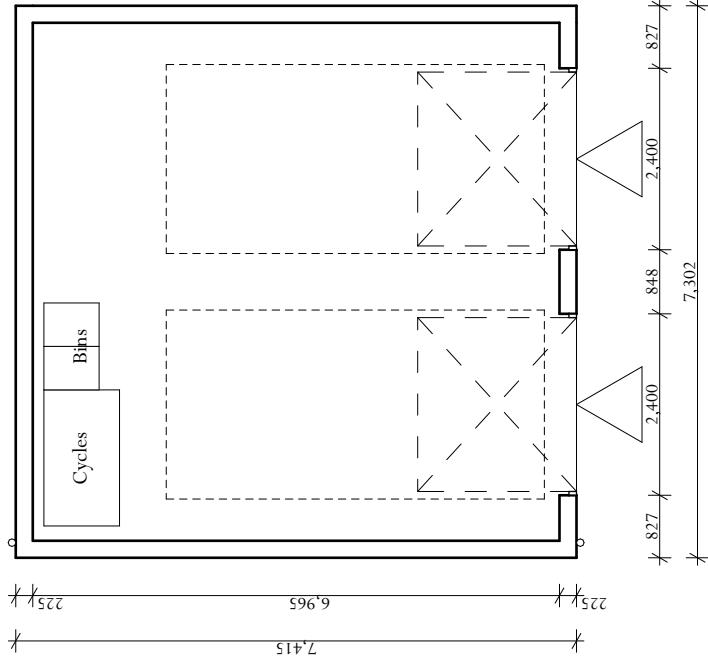

CP/D Ground Floor

NOTE: For DG/C Plans & Elevations
Refer to Plot 59 Elevations

Double Garage B
Land to the East of Tilletts Lane, Warnham

Scale: 1:100 @ A3

Drawing Number: 6294-PL235 Rev 01 | Drawn By: LL/CT

ADAM ARCHITECTURE

www.adamarchitecture.com contact@adamarchitecture.com