




Carpport D

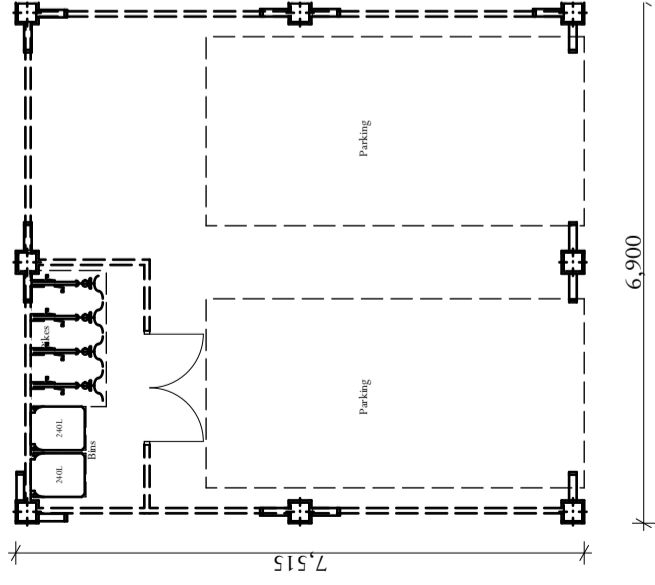

CP/D Ground Floor

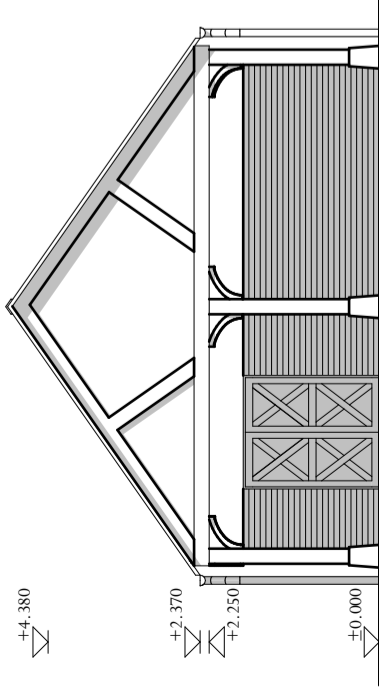


Front Elevation

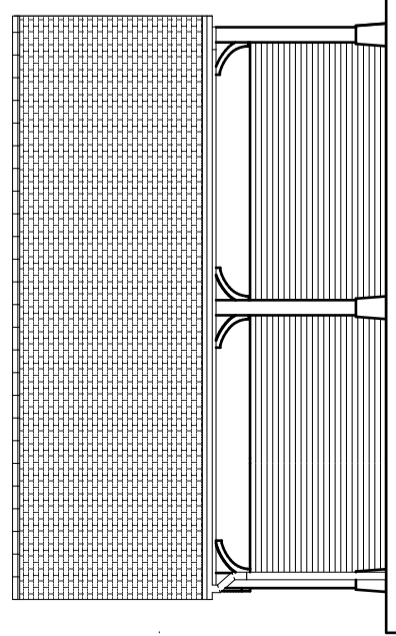

Side Elevation


Carpport E

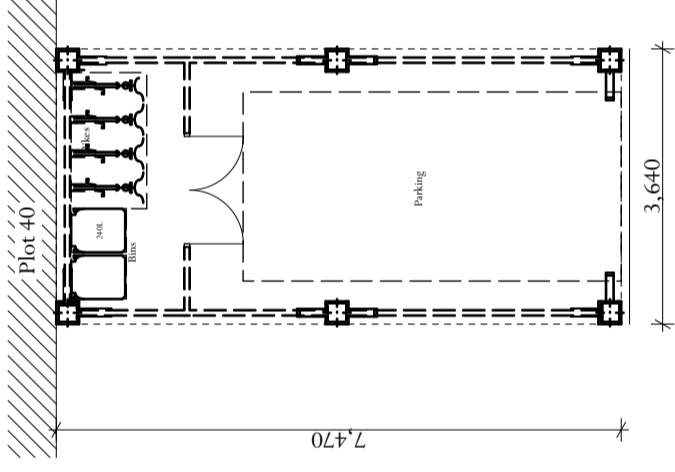


CP/E Ground Floor

NOTE: For CP/E Elevations Refer to Plot 39-40 Elevations


Carpport F

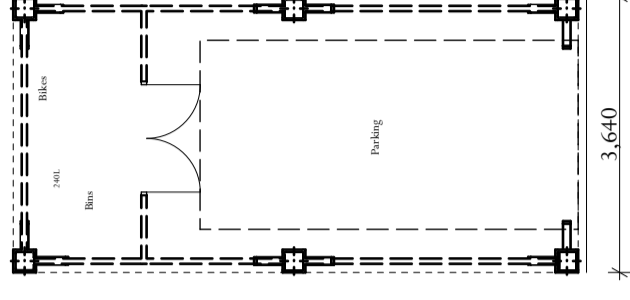

CP/F Ground Floor

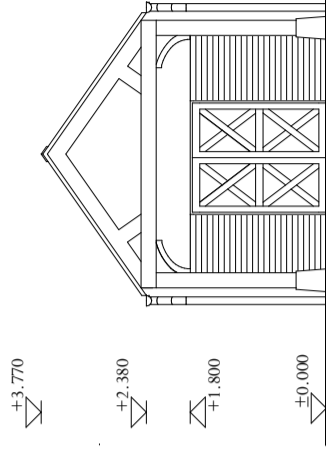

Front Elevation

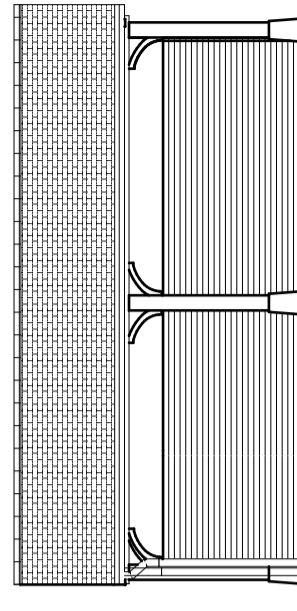

Side Elevation

Carpports CP/D, CP/E & CP/F  
**Land to the East of Tilletts Lane, Warnham**

Scale: 1:100 @ A3

Drawing Number: 6294-PL234 Rev 01 | Drawn By: LL/CT

ADAM ARCHITECTURE

www.adamarchitecture.com contact@adamarchitecture.com