

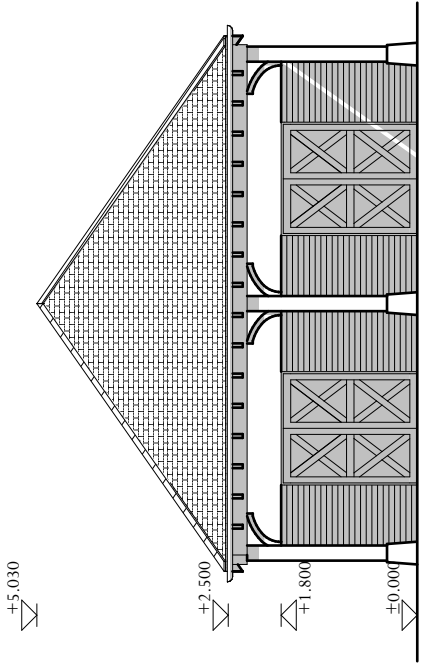


Carport B

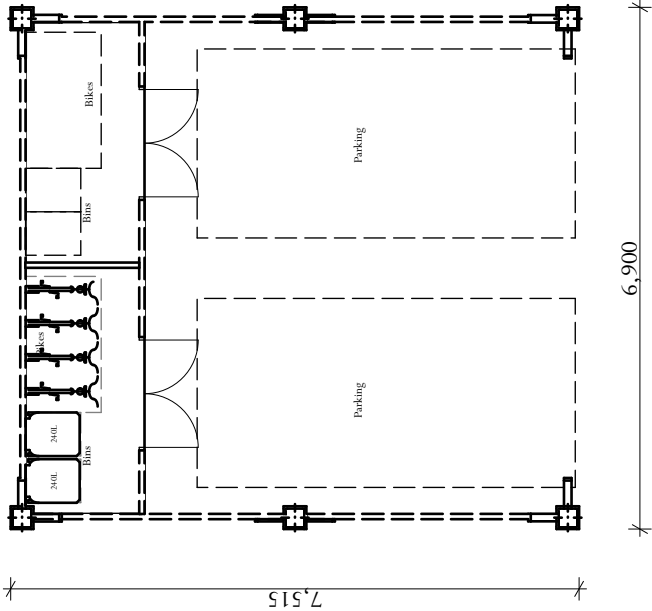



Front Elevation

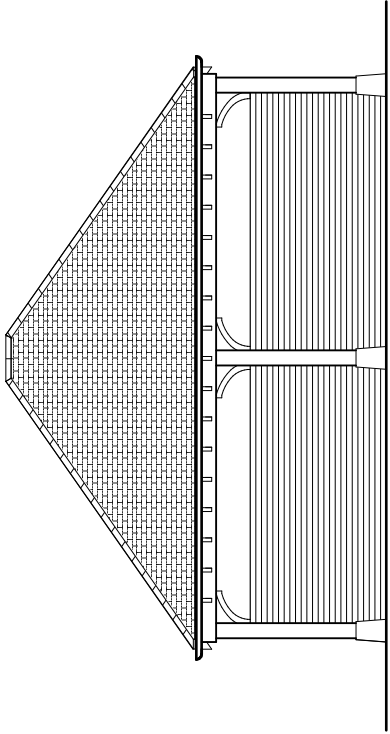


Side Elevation

Ground Floor

Carport C

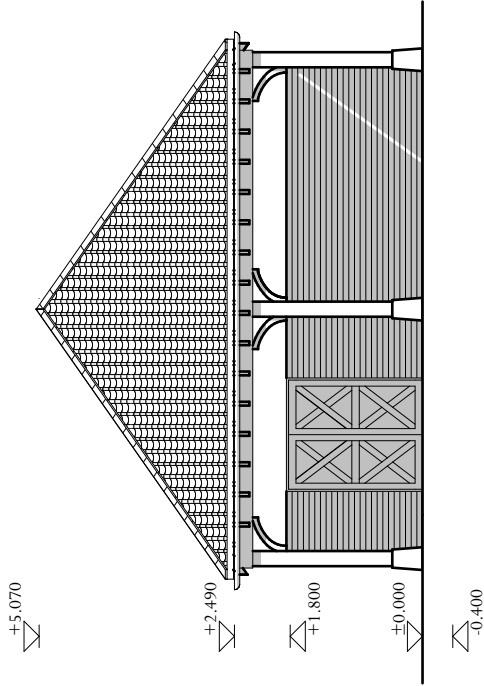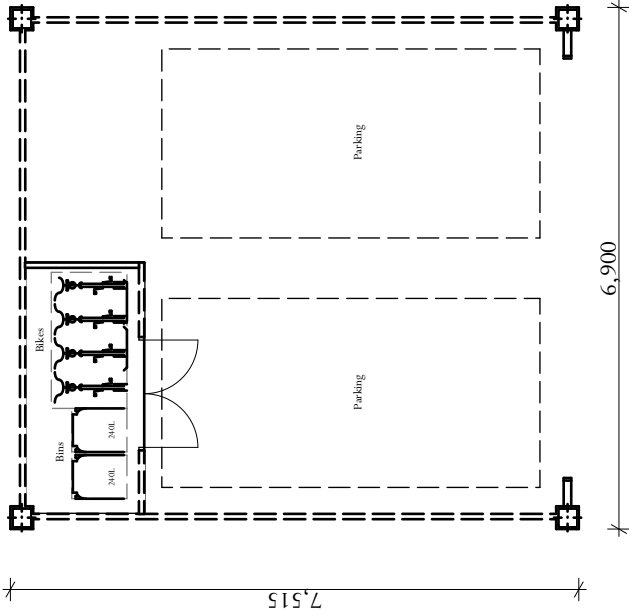

Front Elevation

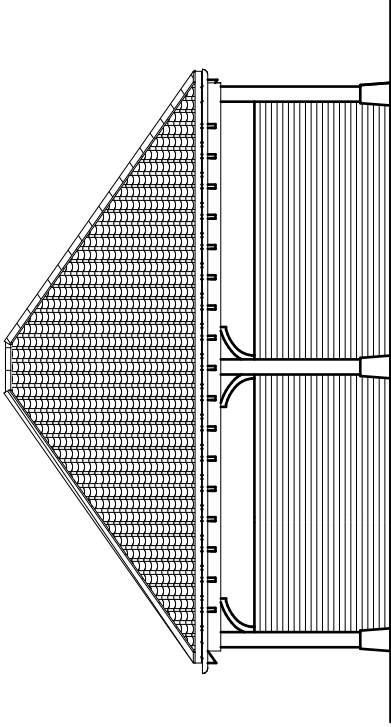

Side Elevation

Ground Floor

Carports CP/B & C
Land to the East of Tilletts Lane, Warnham

Scale: 1:100 @ A3

Drawing Number: 6294-PL233 Rev 01 | Drawn By: LL/CT

ADAM ARCHITECTURE

www.adamarchitecture.com contact@adamarchitecture.com