




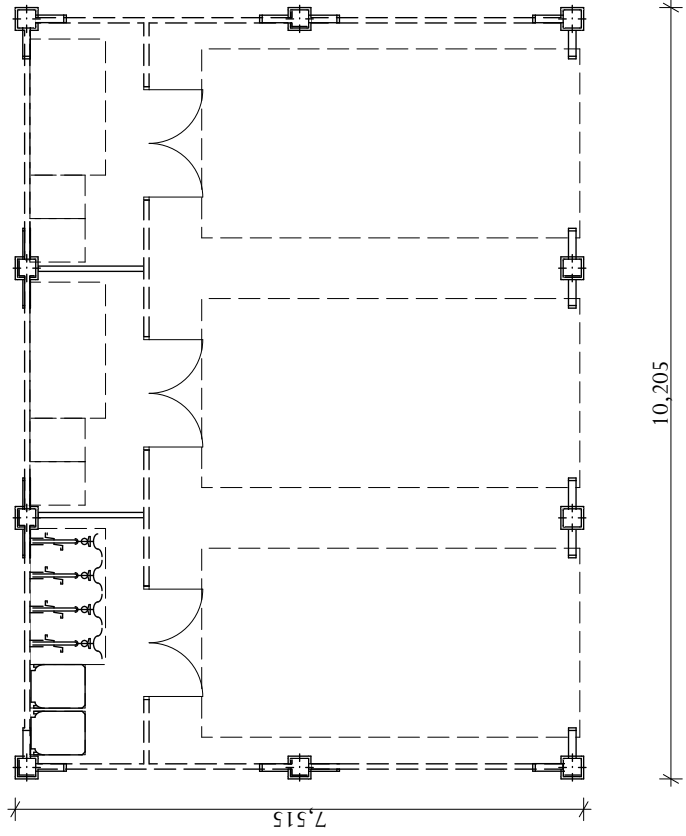


CP/A Triple Carport

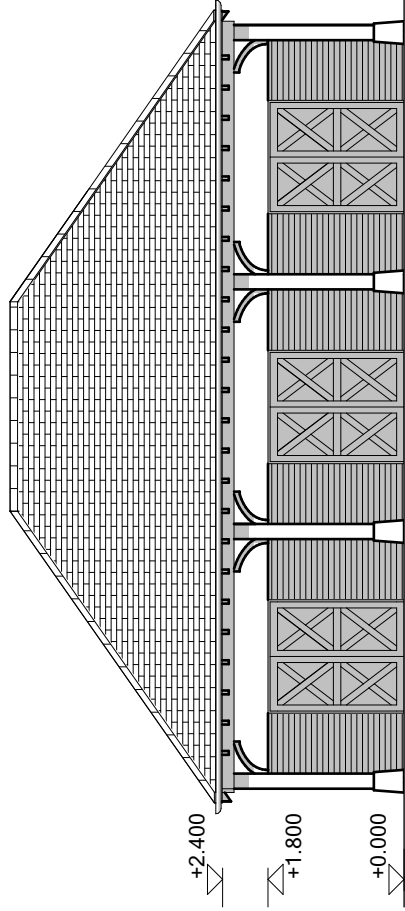


Front Elevation

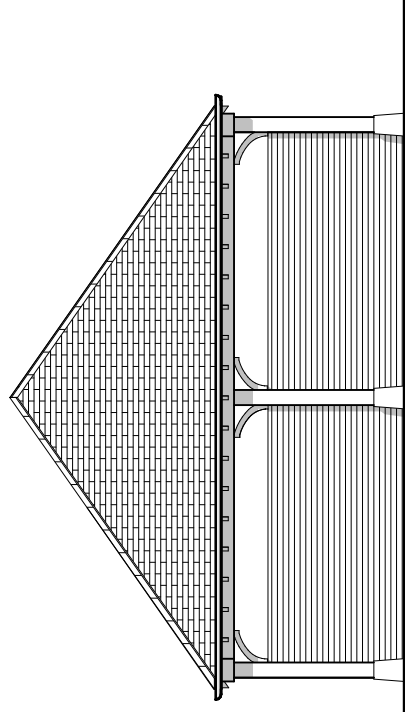

Side 1 Elevation

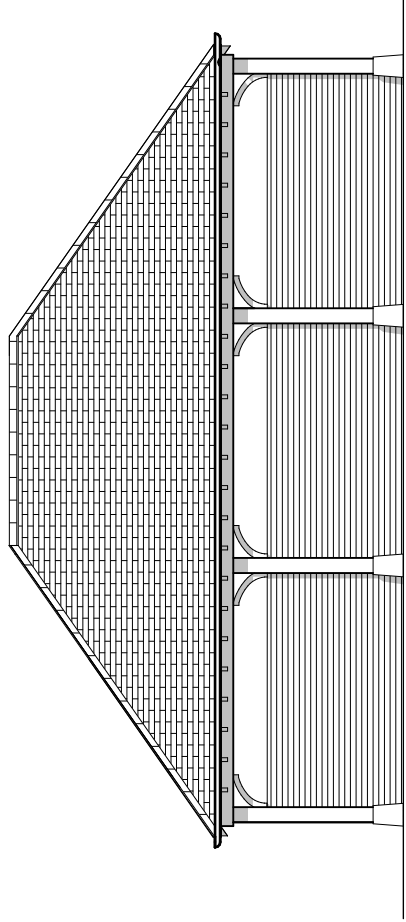

Rear Elevation

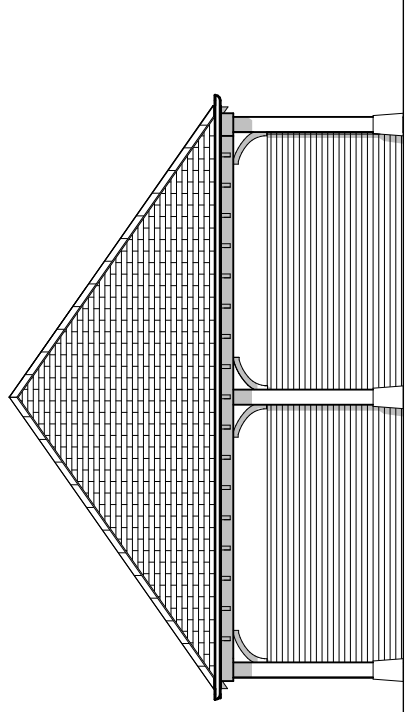

Side 2 Elevation

Carports CP / A
Land to the East of Tilletts Lane, Warnham

Scale: 1:100 @ A3

Drawing Number: 6294-PL232 Rev 01 | Drawn By: LL/CT

ADAM ARCHITECTURE

www.adamarchitecture.com contact@adamarchitecture.com