


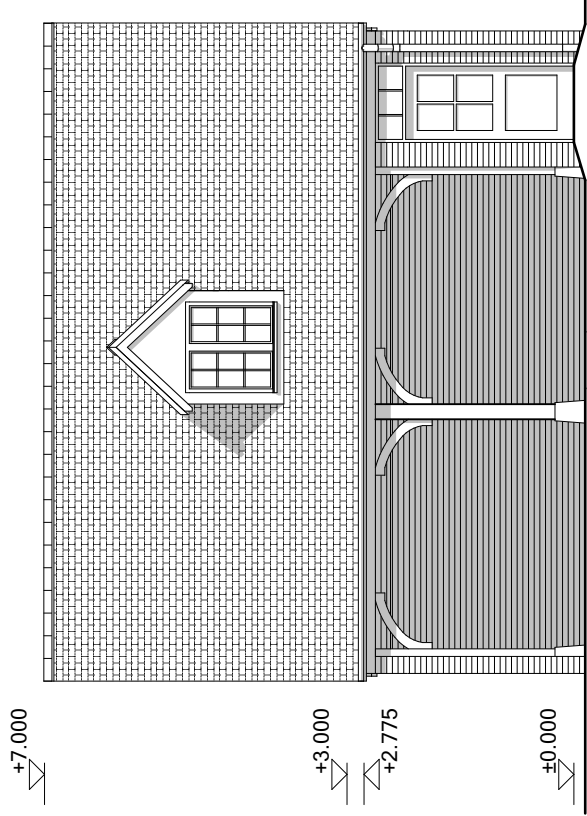


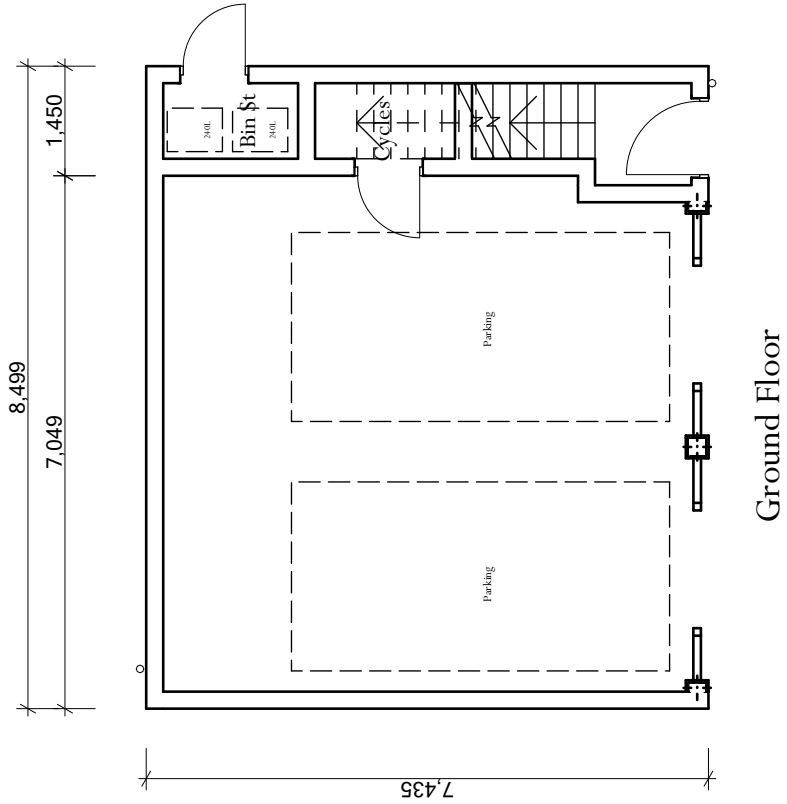


Front Elevation

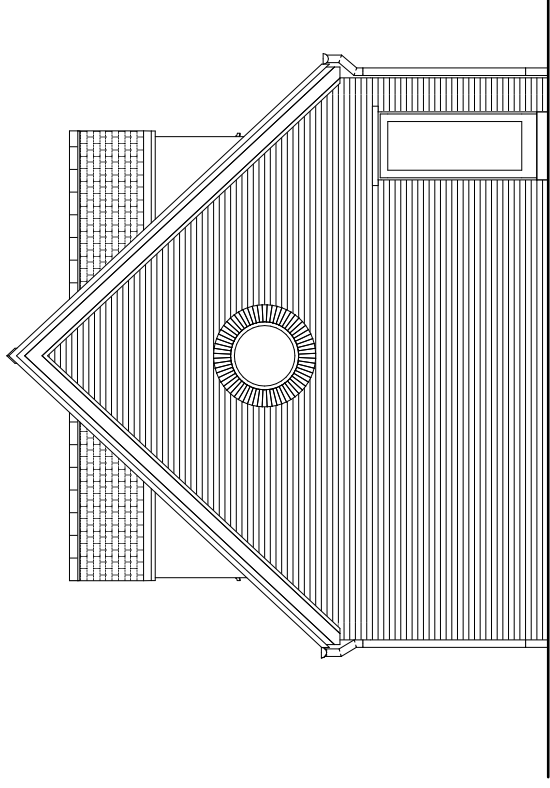


Side 1 Elevation

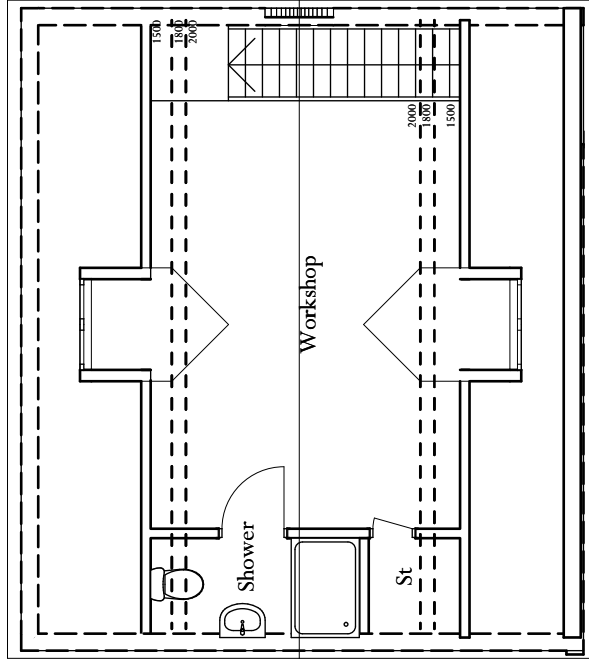

First Floor

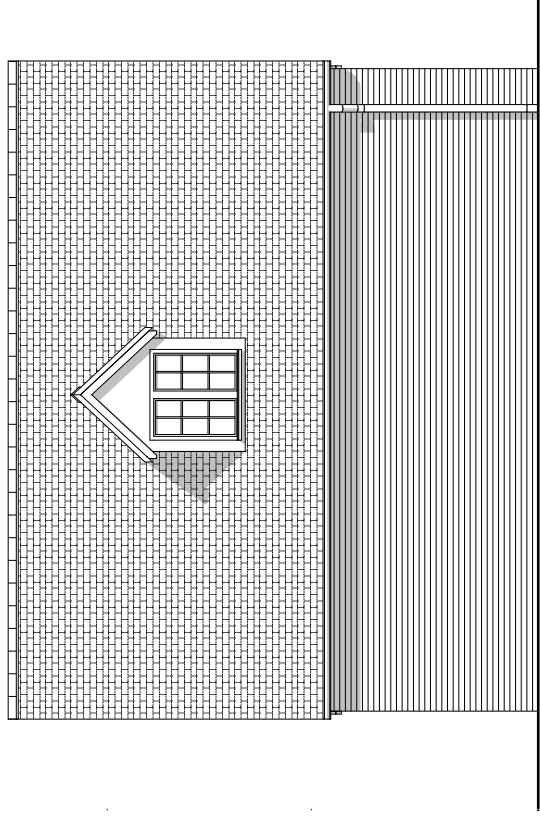

Rear elevation

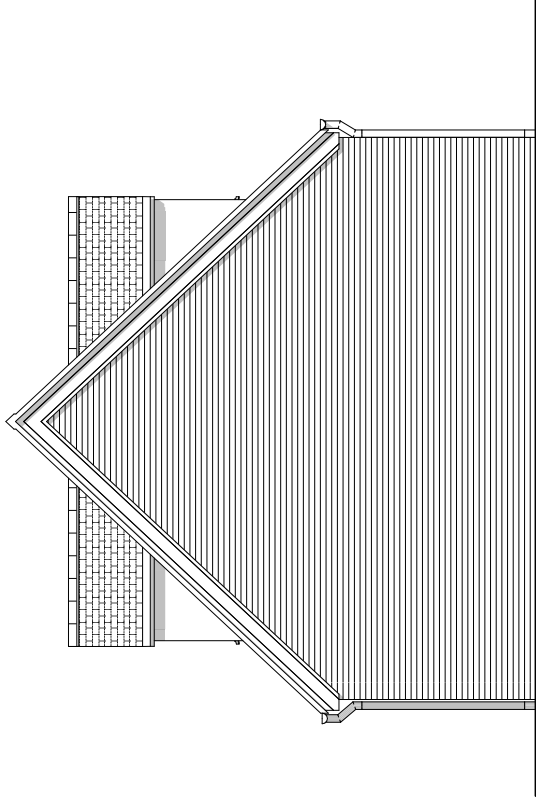

Side 2 Elevation

Workshop Pantile - Plot 35
Land to the East of Tilletts Lane, Warnham

Scale 1:100



Scale: 1:100 @ A3

Drawing Number: 6294-PL231 Rev 01 | Drawn By: LL/CT

ADAM ARCHITECTURE

www.adamarchitecture.com contact@adamarchitecture.com