


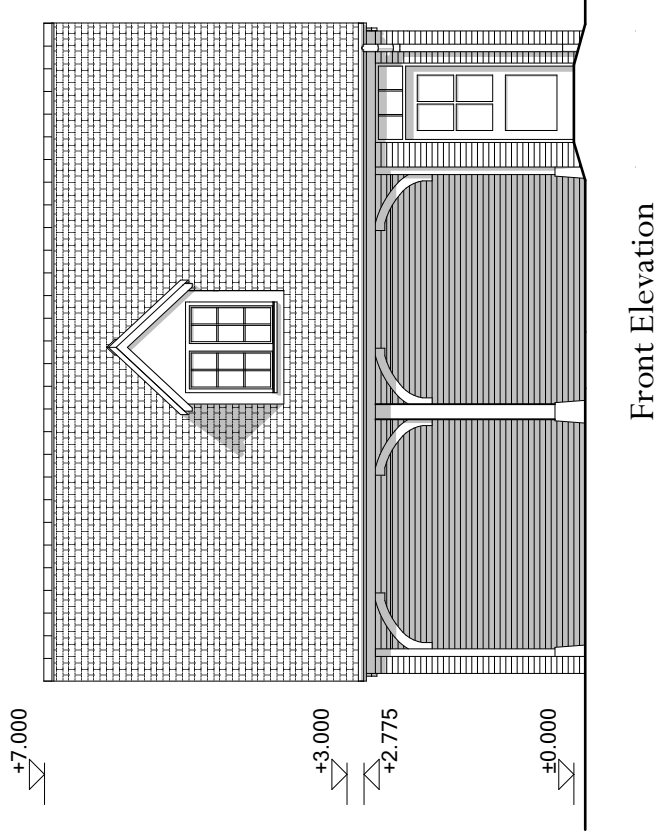


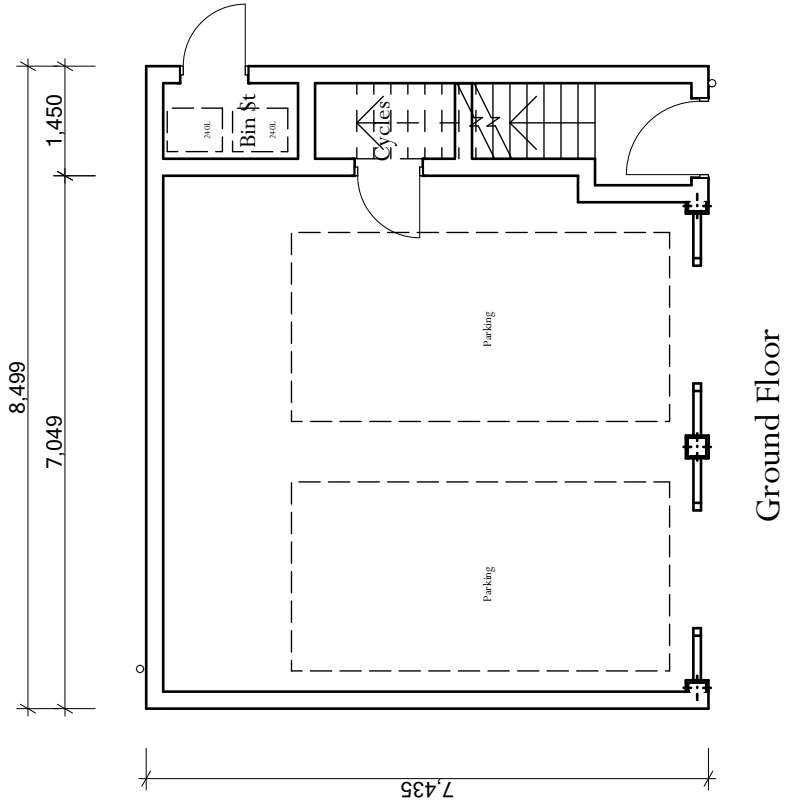


Front Elevation

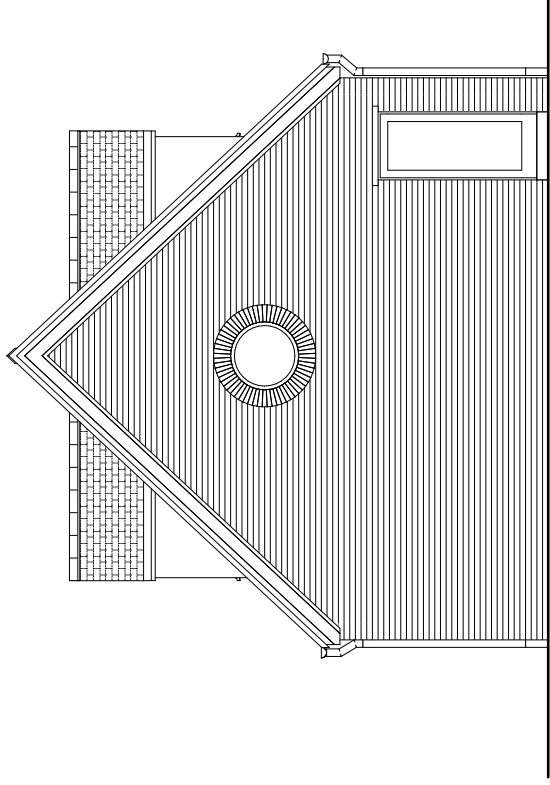


Side 1 Elevation

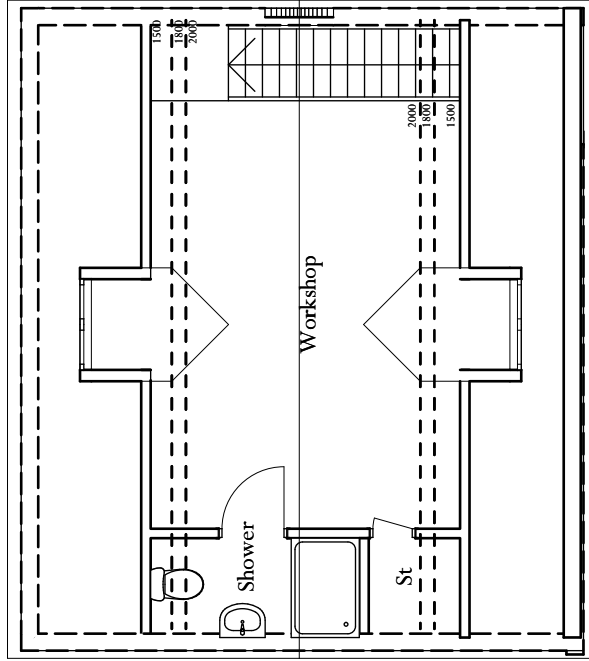

First Floor

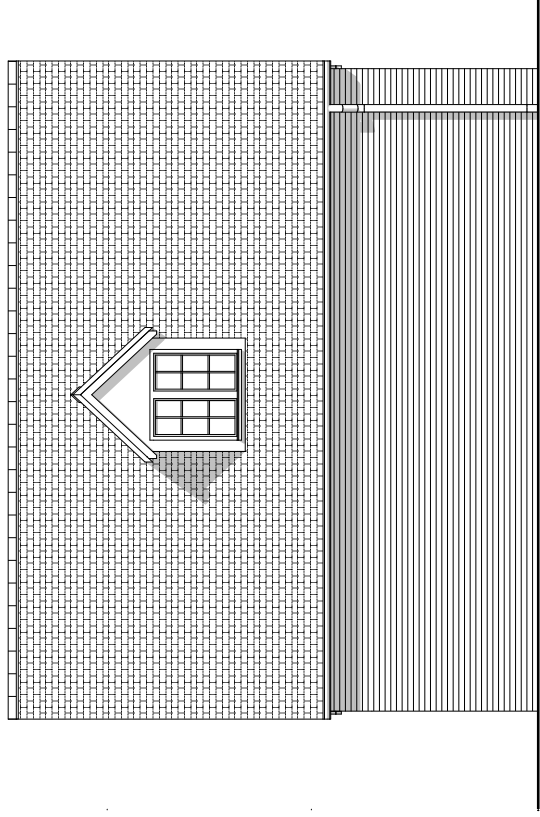

Rear elevation

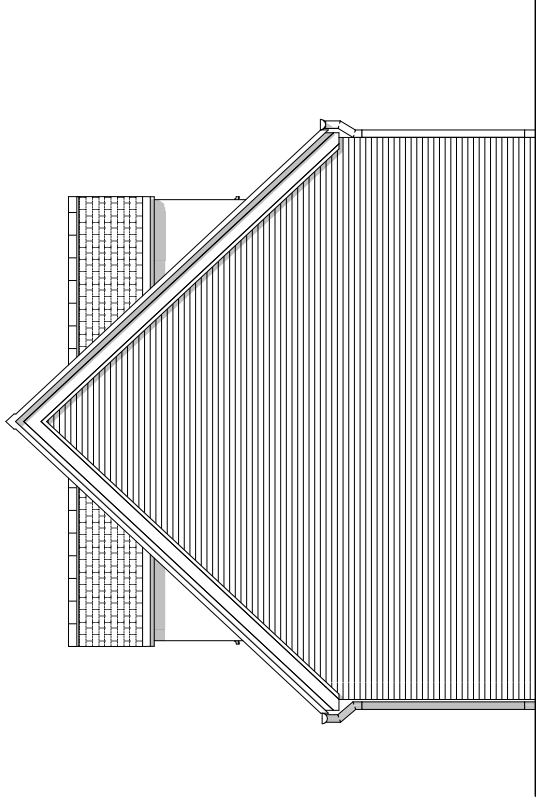

Side 2 Elevation

Workshop Slate - Plot 34
Land to the East of Tilletts Lane, Warnham

Scale: 1:100 @ A3
Drawing Number: 6294-PL230 Rev 01 | Drawn By: LL/CT



Scale 1:100