




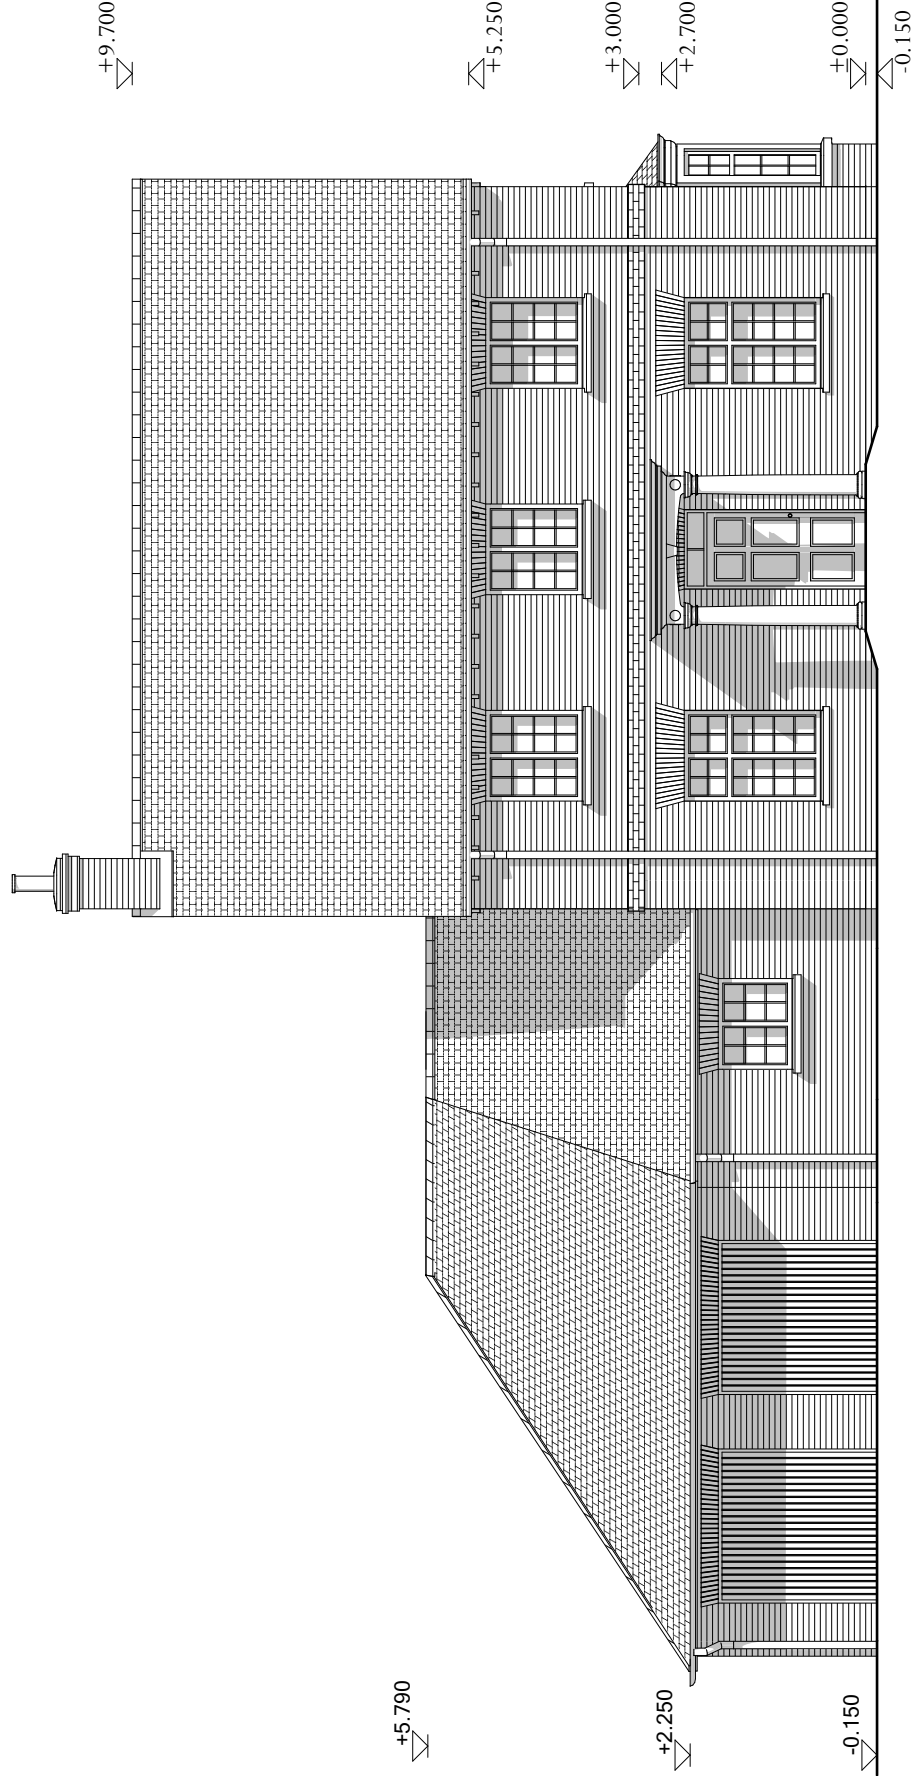


Front Elevation

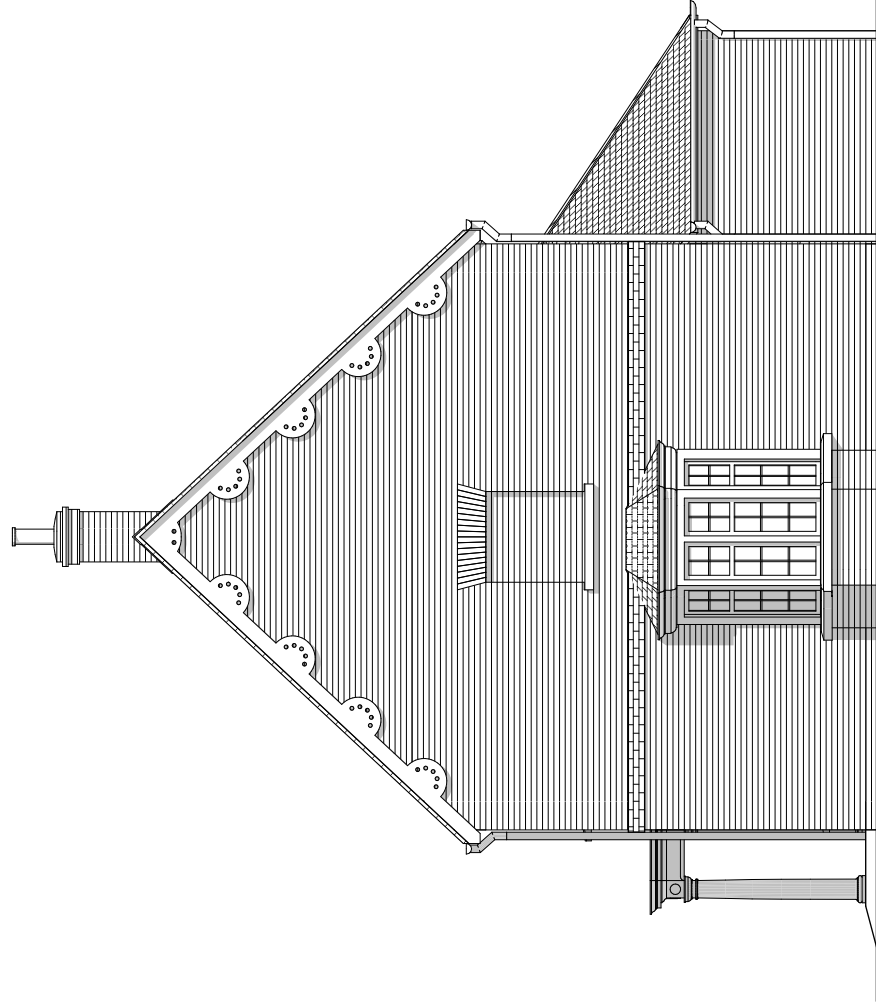

Side 1 Elevation

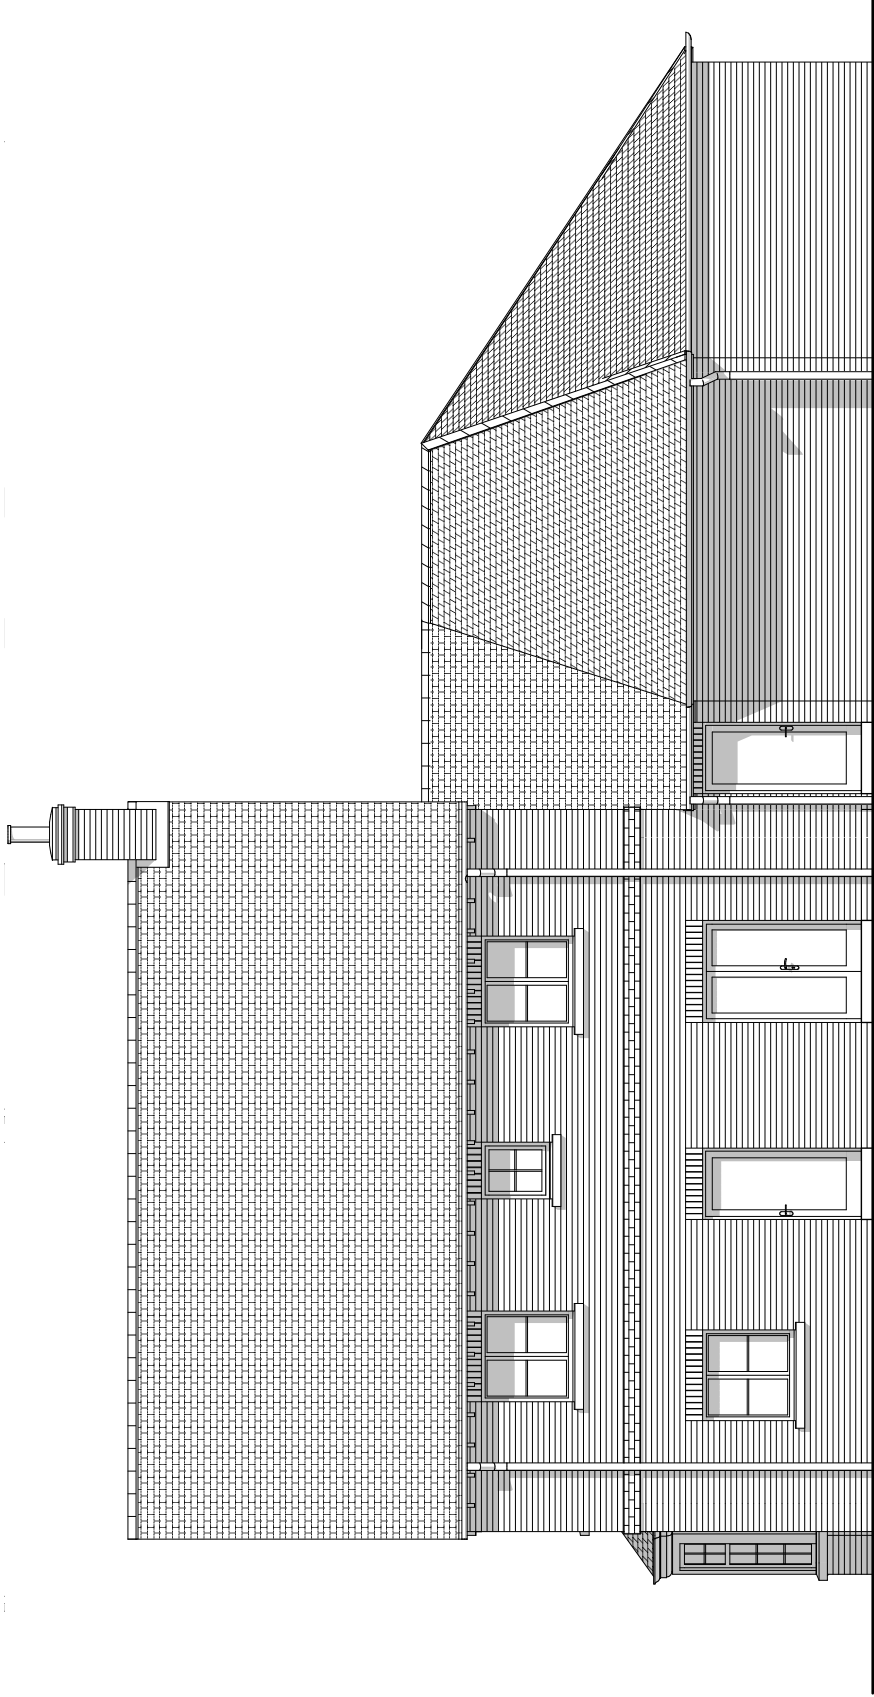


Rear Elevation

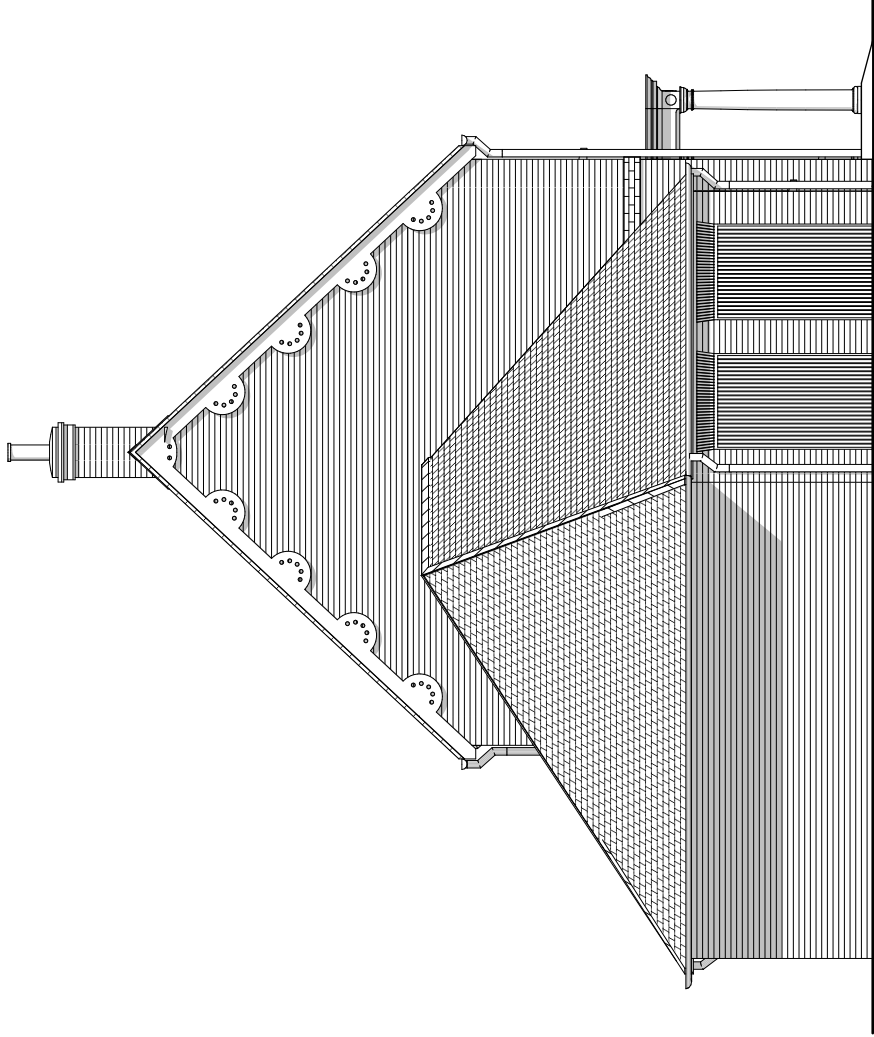

Side 2 Elevation


House Type 4E - Elevations - Plot 59
Land to the East of Tilletts Lane, Warnham

 

Scale 1:100

Scale: 1:100 @ A3

Drawing Number: 6294-PL229 Rev 01 | Drawn By: LL

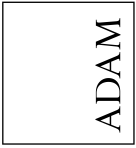

ADAM ARCHITECTURE
www.adamarchitecture.com contact@adamarchitecture.com