



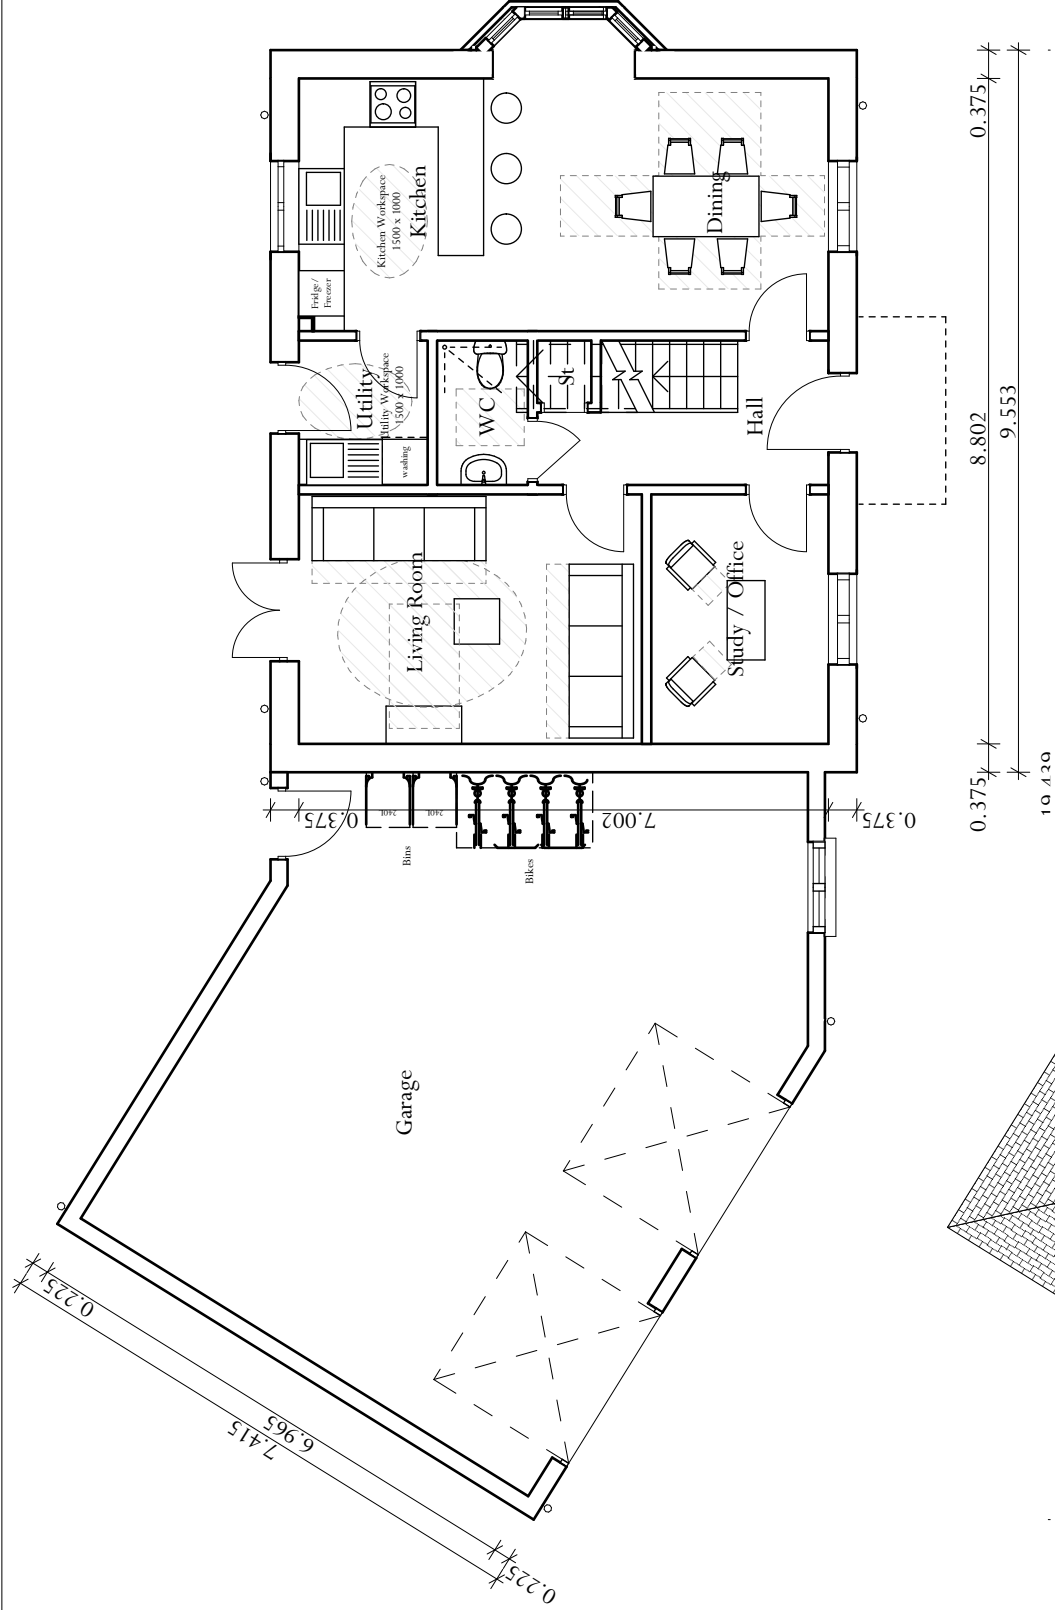

Ground Floor

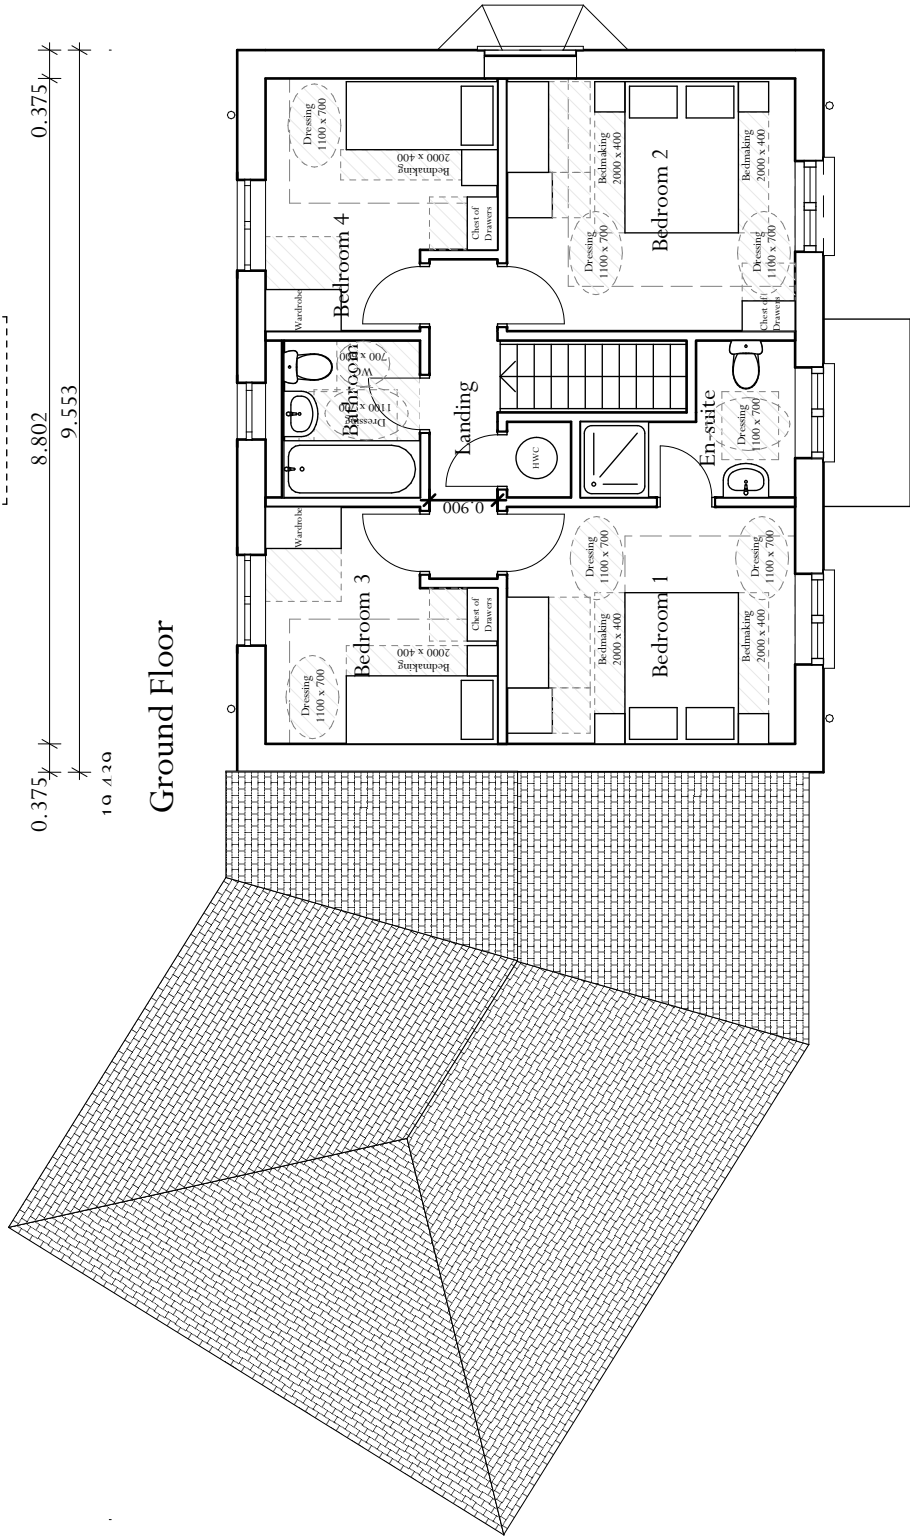

First Floor

House Type 4E - Floor Plans - Plot 59
Land to the East of Tilletts Lane, Warnham



Scale 1:100

Scale: 1:100 @ A3

Drawing Number: 6294-PL228 Rev 01 | Drawn By: LL

ADAM ARCHITECTURE

www.adamarchitecture.com contact@adamarchitecture.com