



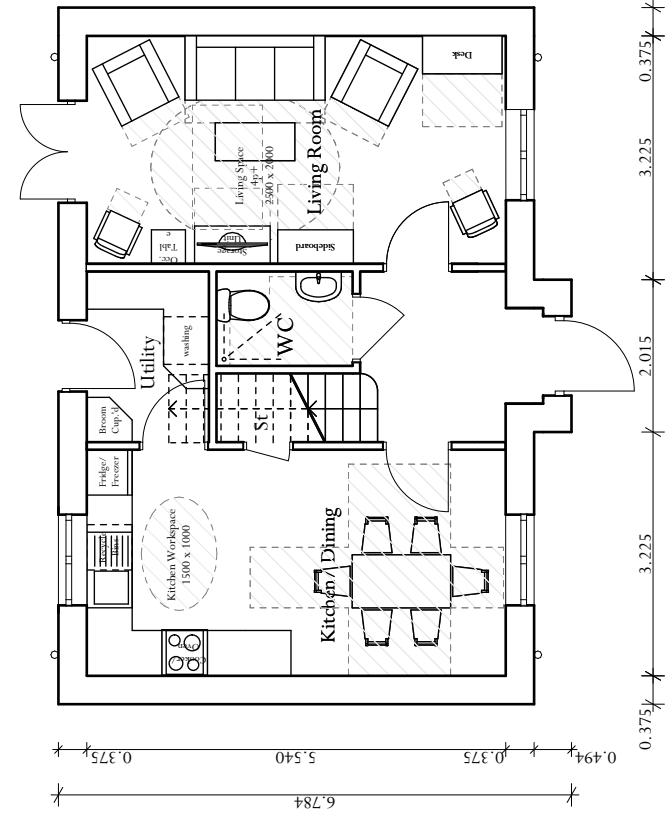


Ground Floor

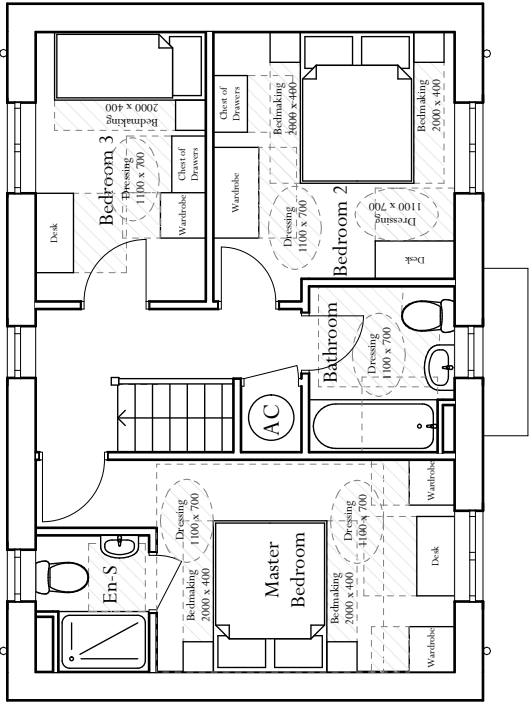


First Floor




Scale 1:100

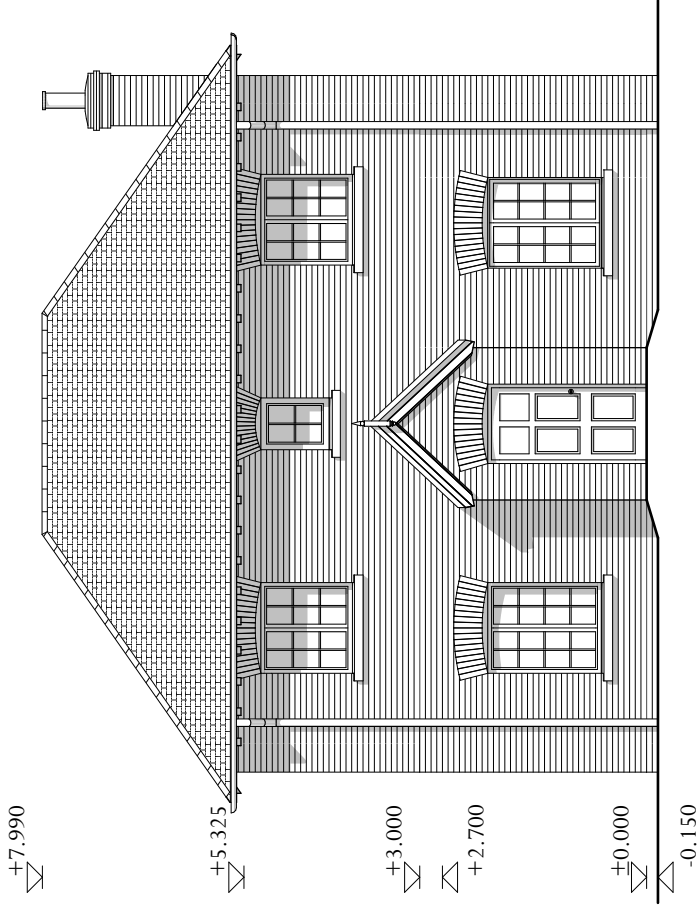


Front Elevation

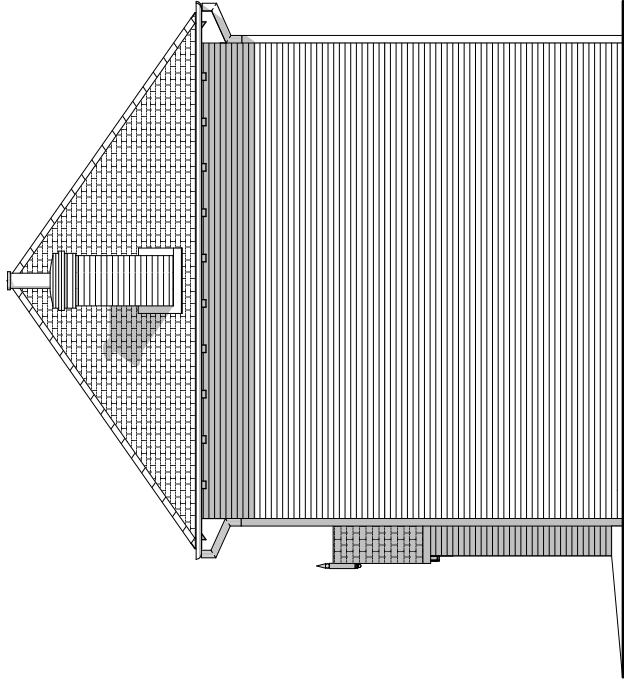

Side 1 Elevation

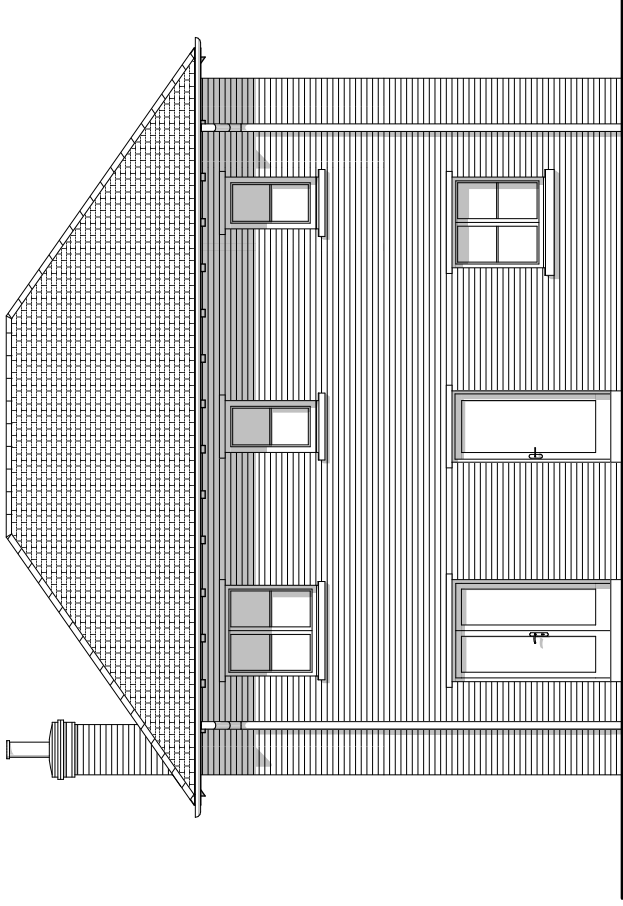

Rear Elevation

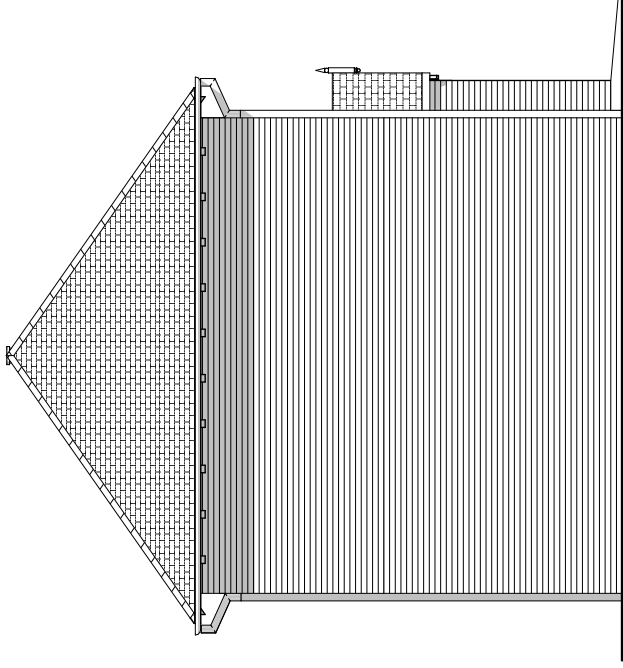

Side 2 Elevation

House Type 3H - Plot 6

Land to the East of Tilletts Lane, Warnham

Scale: 1:100 @ A3

Drawing Number: 6294-PI222 Rev 01 | Drawn By: LL / CT

ADAM ARCHITECTURE

www.adamarchitecture.com contact@adamarchitecture.com