



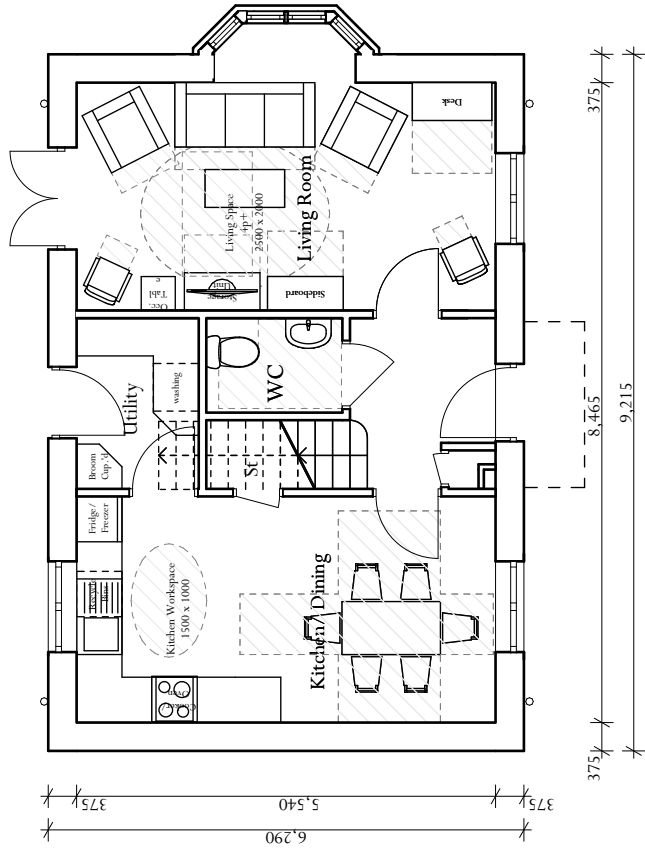


Ground Floor

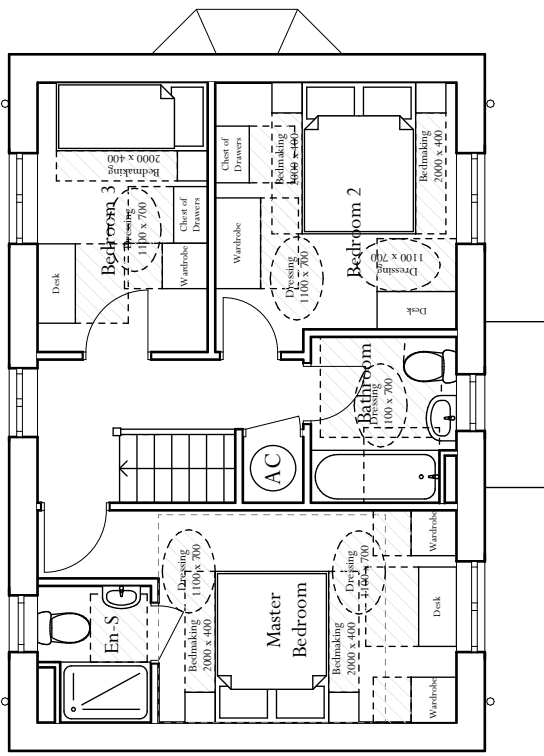


First Floor




Scale 1:100

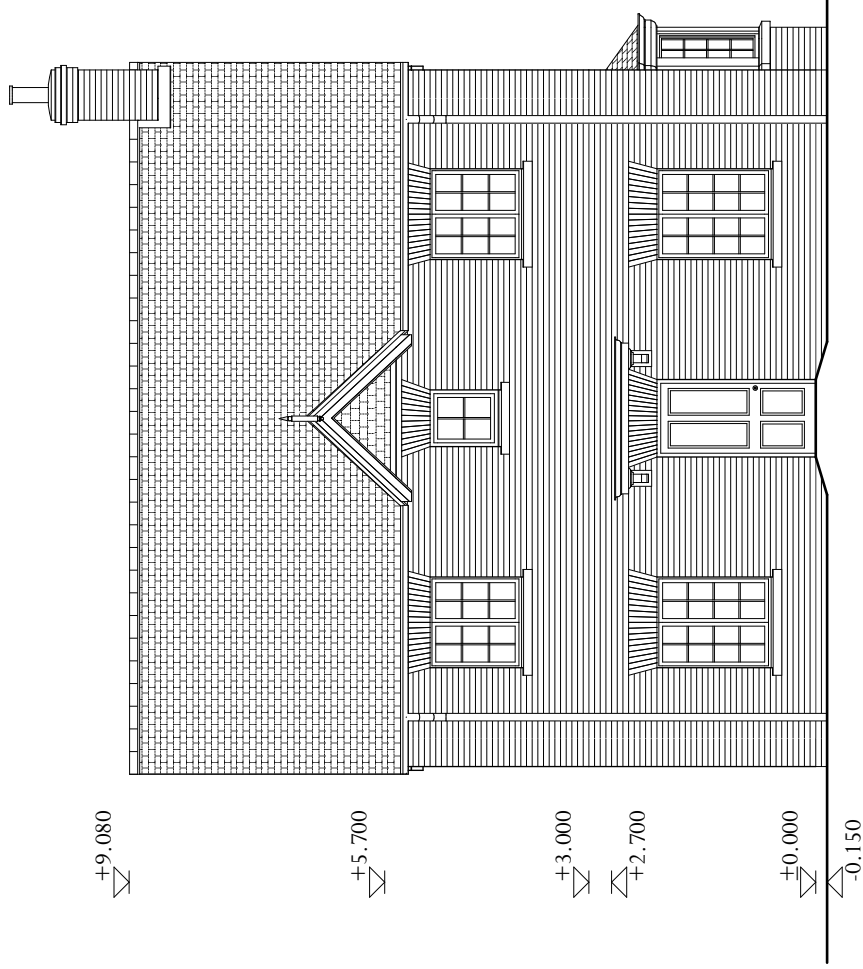


Front Elevation

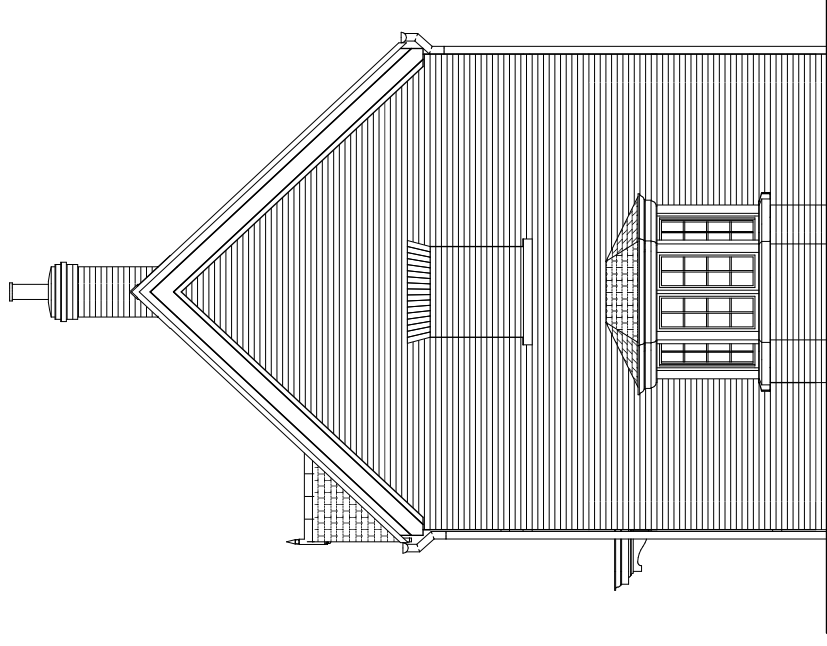

Side Elevation

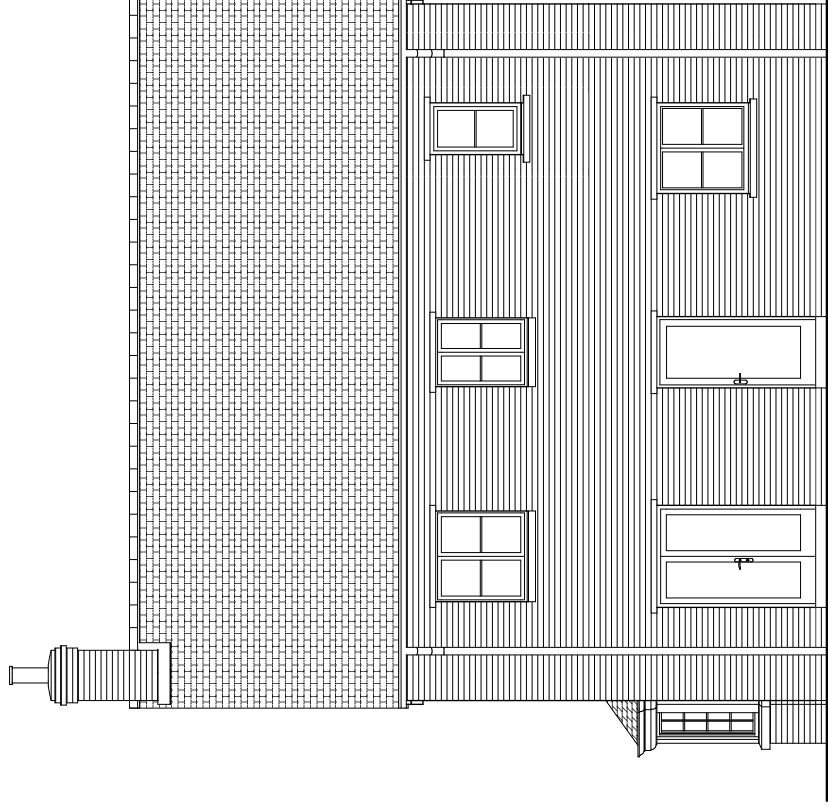

Rear Elevation

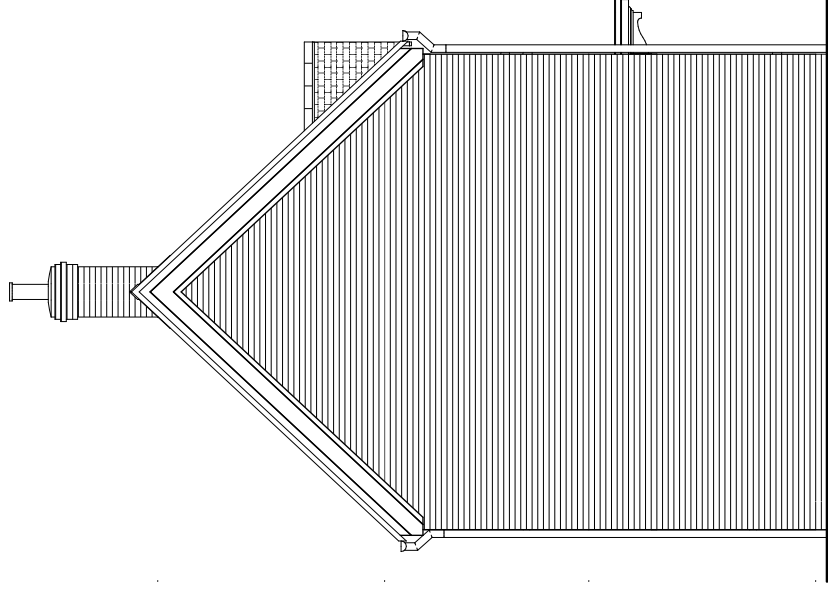

Side Elevation

Cottage Type 3G - Plot 34

Land to the East of Tilletts Lane, Warnham

Scale: 1:100 @ A3

Drawing Number: 6294-PL221 Rev 01 | Drawn By: CT

ADAM ARCHITECTURE

www.adamarchitecture.com contact@adamarchitecture.com