




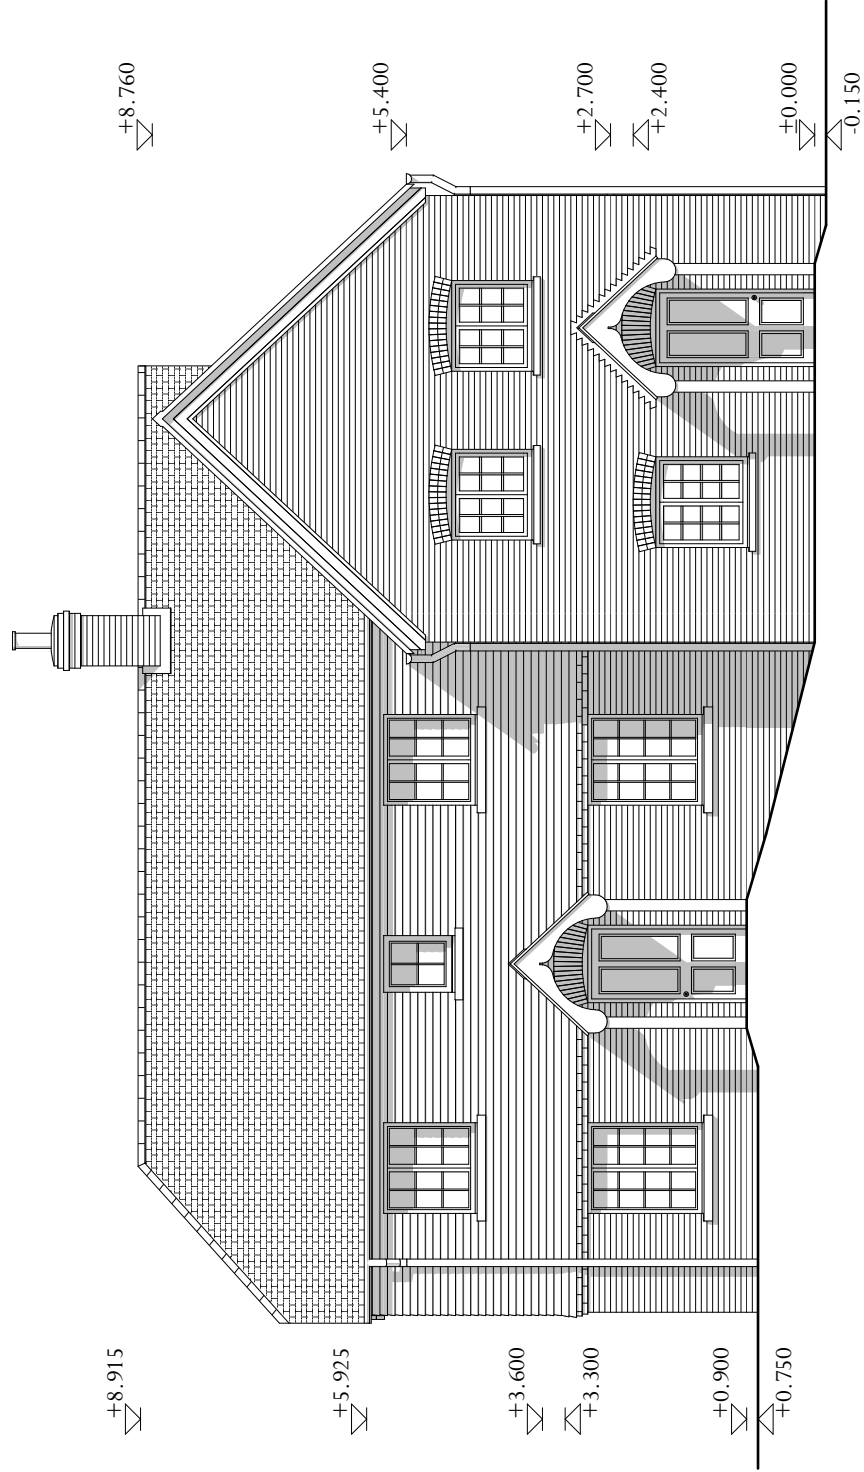


Front Elevation

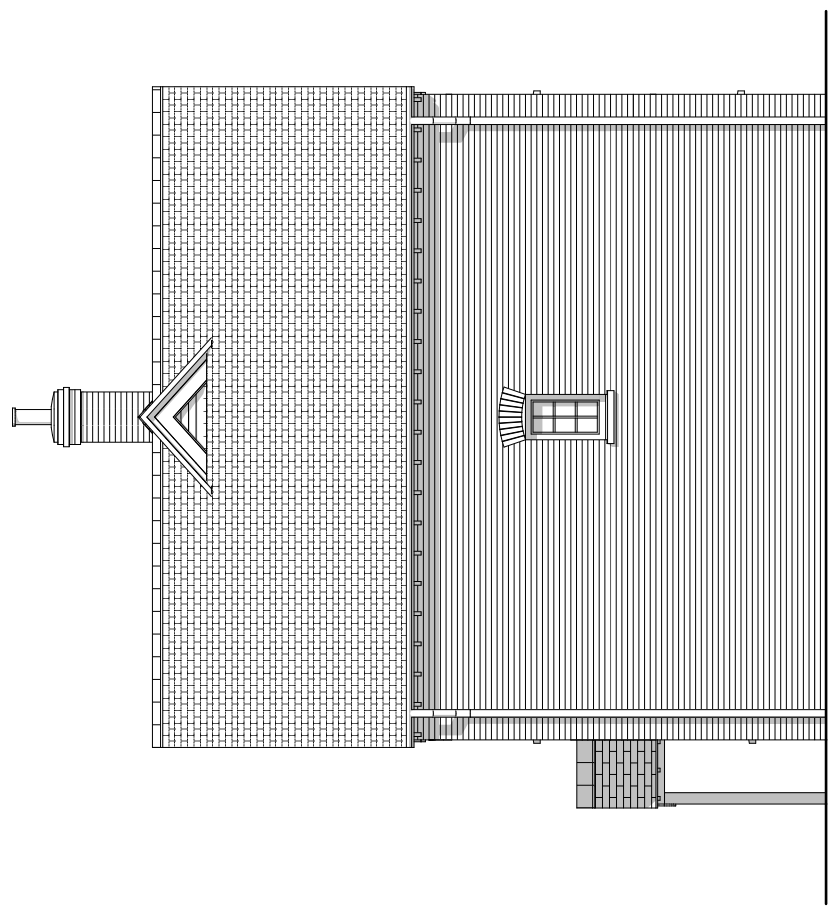

Side 1 Elevation

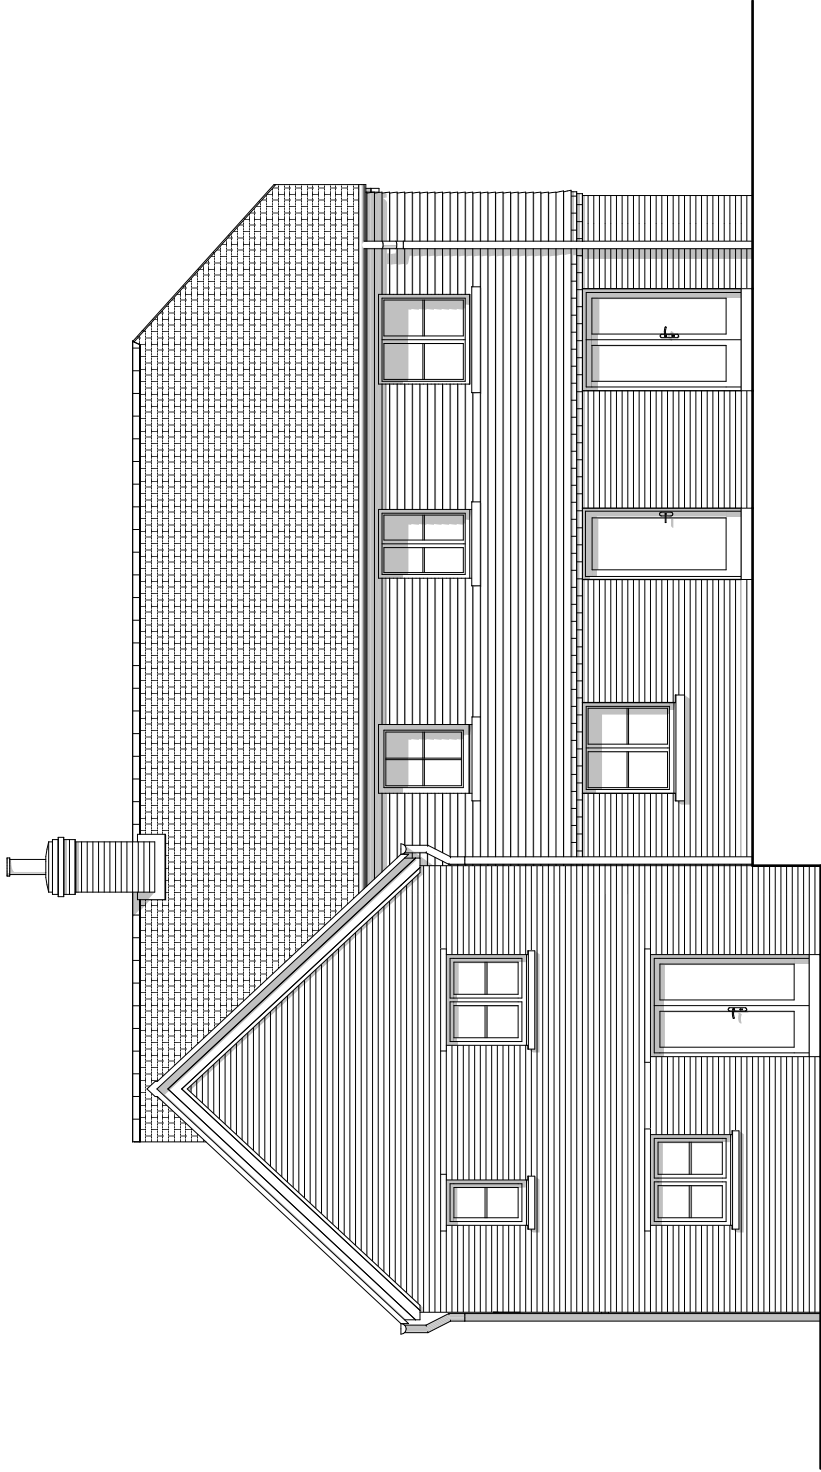


Rear Elevation

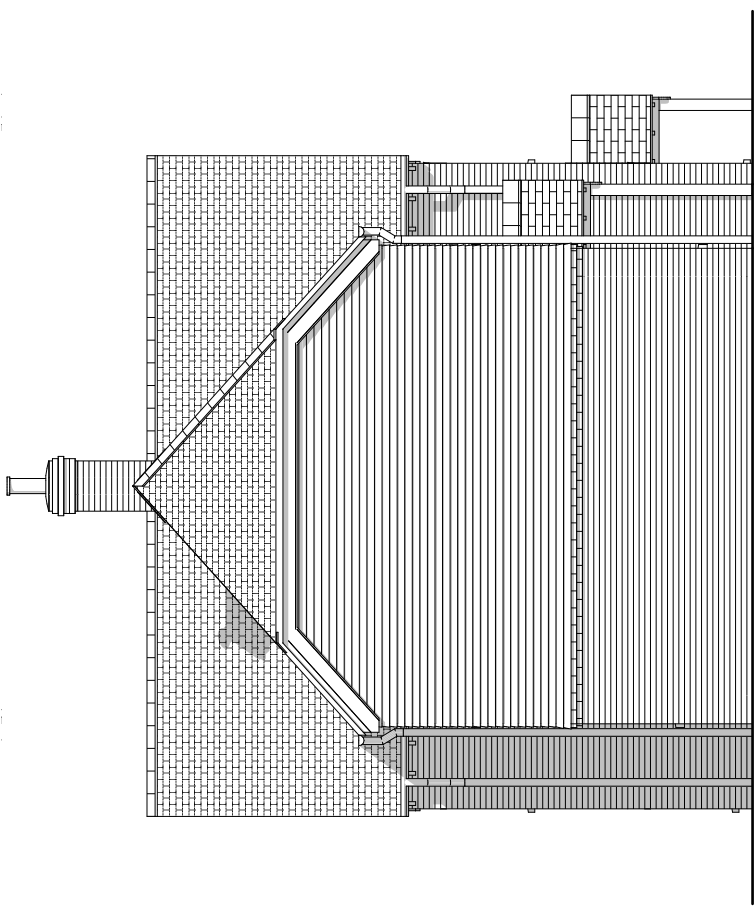

Side 2 Elevation

House Type 2A-3F Corner Unit Elevations Plots 16-17
Land to the East of Tilletts Lane, Warnham

 

Scale 1:100

Scale: 1:100 @ A3

Drawing Number: 6294-PL218 Rev 01 | Drawn By: BPV

ADAM ARCHITECTURE

www.adamarchitecture.com contact@adamarchitecture.com