



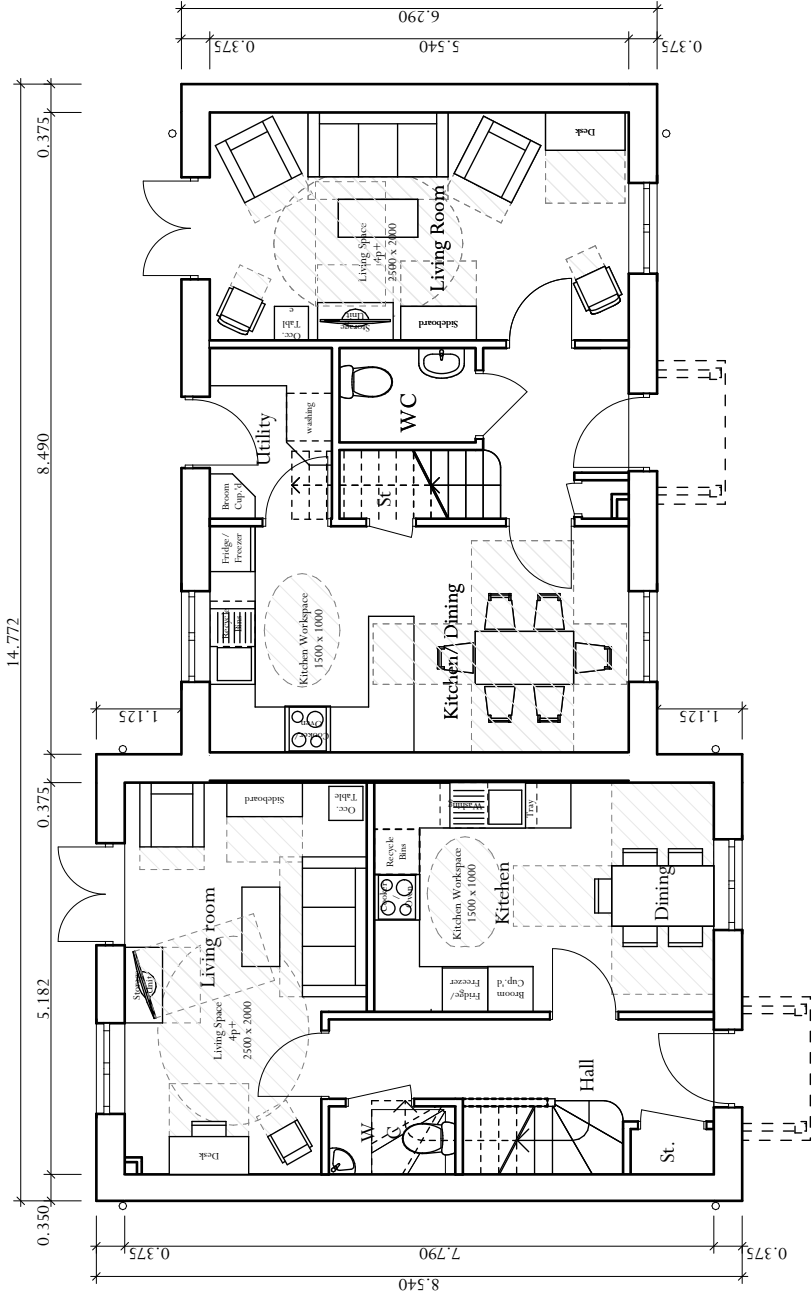

Ground Floor

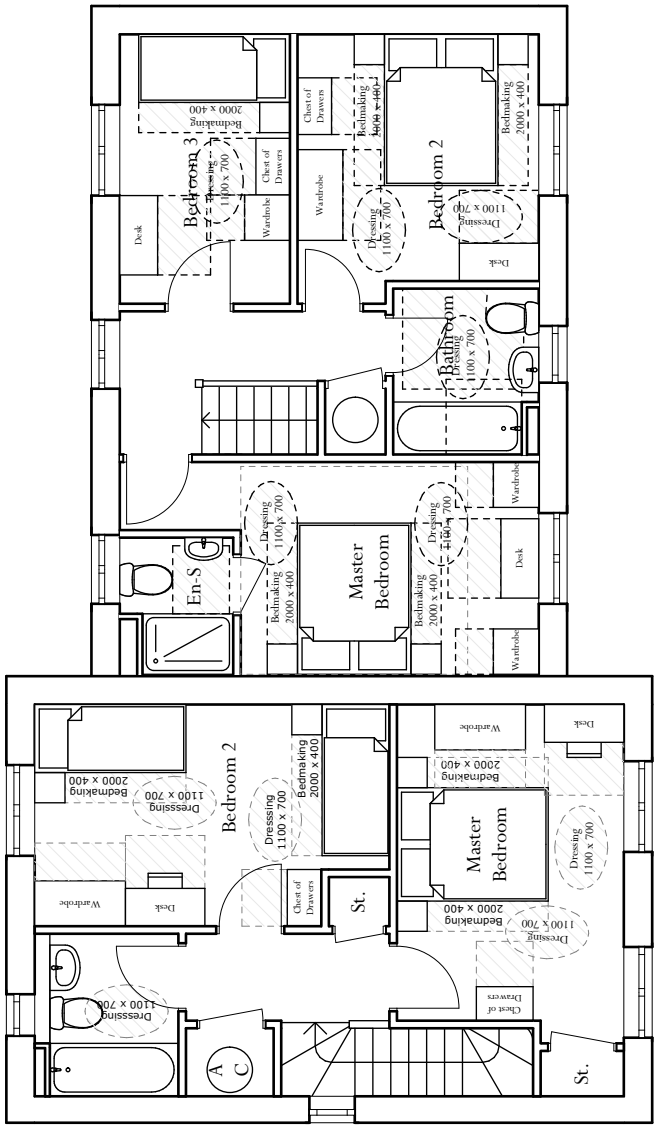

First Floor



Scale 1:100

House Type 2A-3F Floor Plans - Plot 11-12, 16-17, 35-36 & 39-40

Land to the East of Tilletts Lane, Warnham

Scale: 1:100 @ A3

Drawing Number: 6294-PL216 Rev 01 | Drawn By: BPV

ADAM ARCHITECTURE

www.adamarchitecture.com contact@adamarchitecture.com