



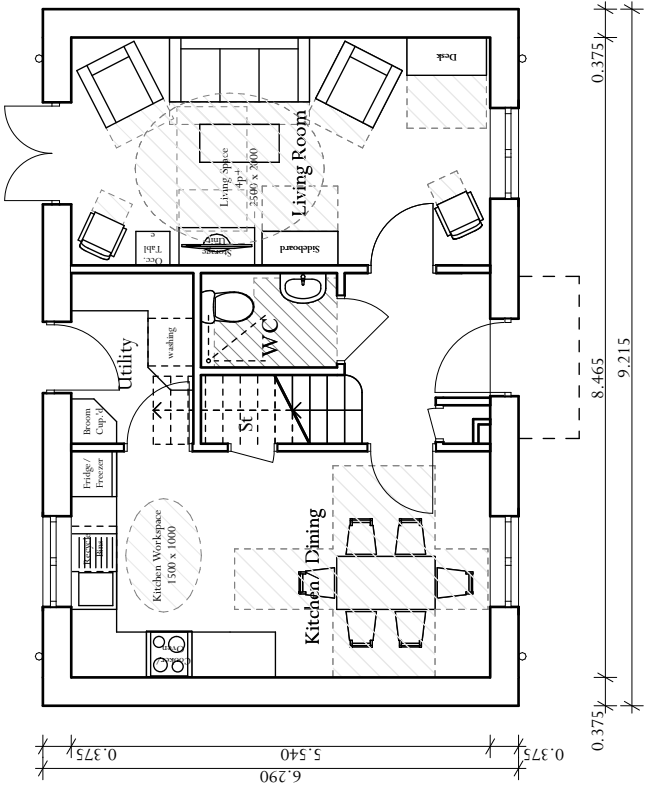


Ground Floor

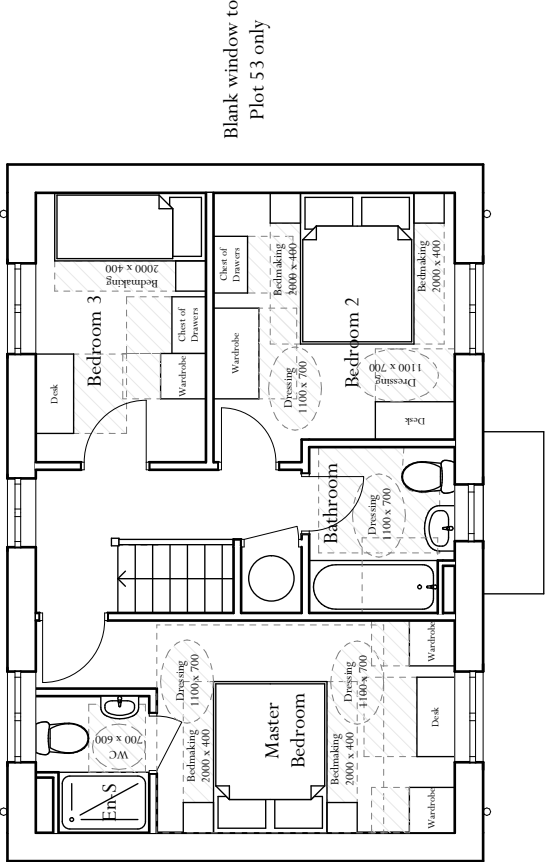


First Floor




Scale 1:100

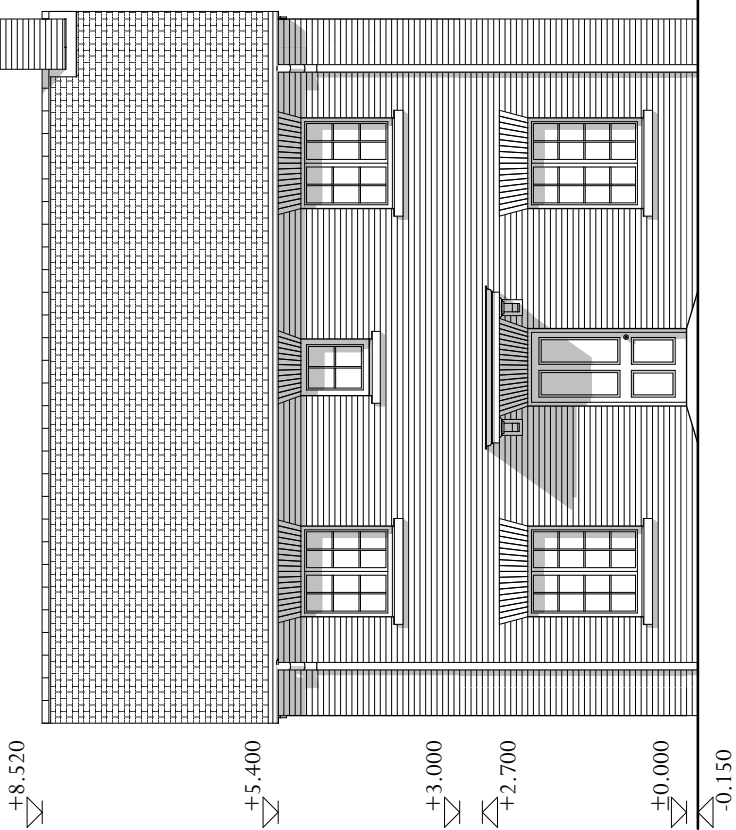


Front Elevation

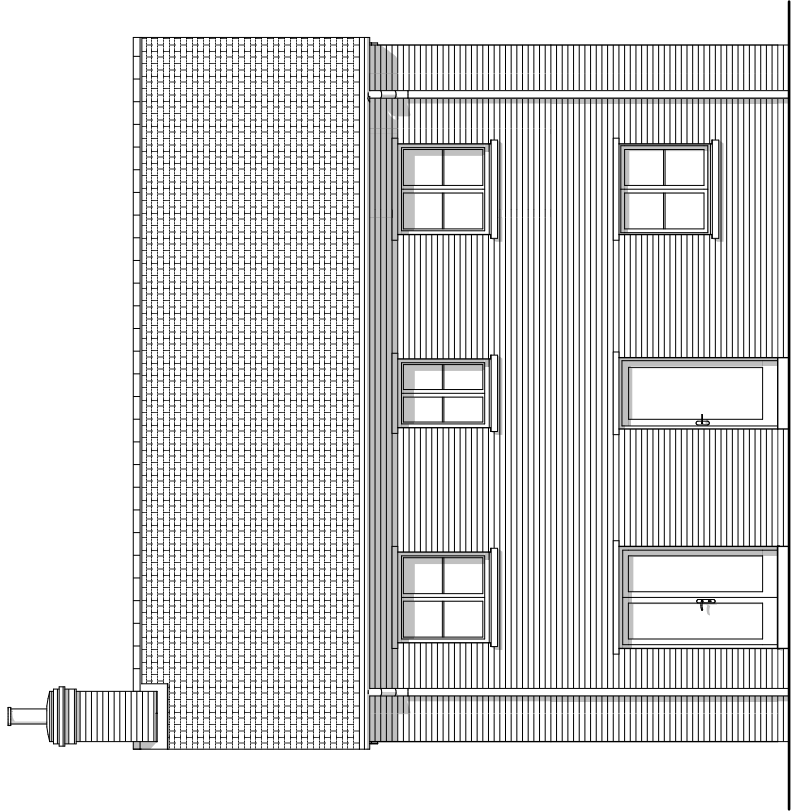

Rear Elevation

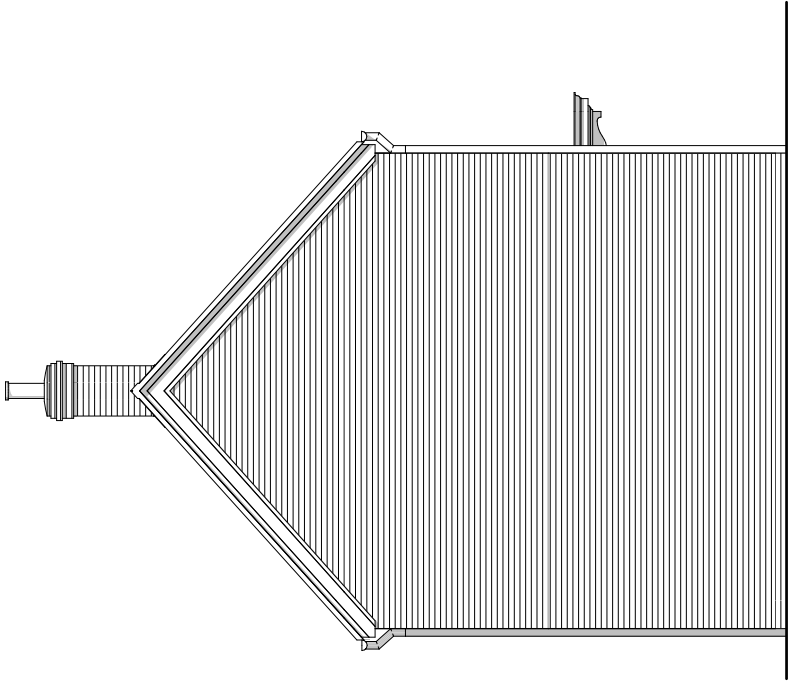

Side 1 Elevation

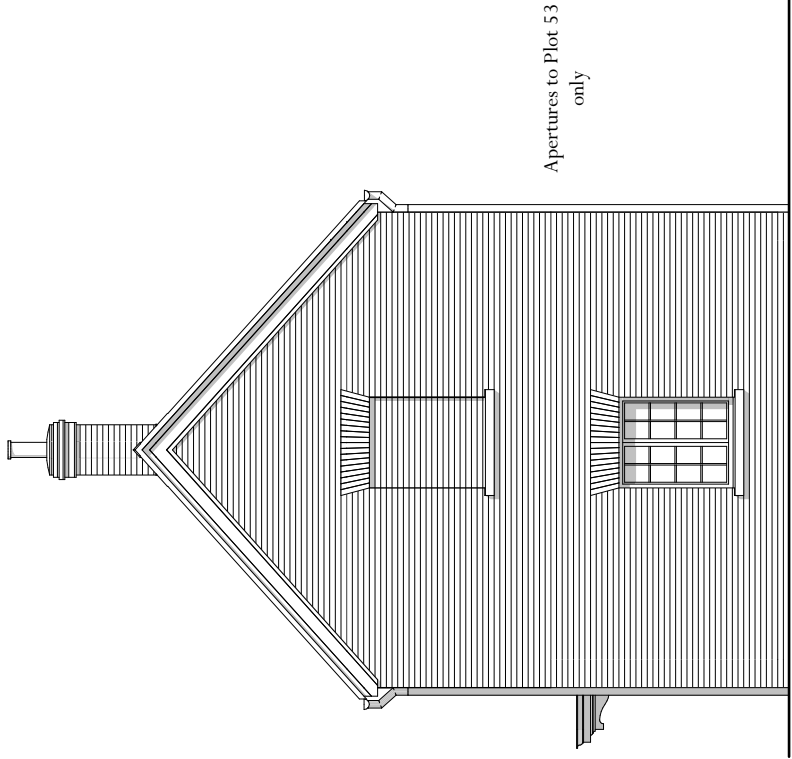

Side 2 Elevation

Cottage Type 3E - Plot 7, 53, 54 & 57
Land to the East of Tilletts Lane, Warnham

Scale: 1:100 @ A3

Drawing Number: 6294-PL215 Rev 01 | Drawn By: LL/CT

ADAM ARCHITECTURE

www.adamarchitecture.com contact@adamarchitecture.com