



Ground Floor




First Floor

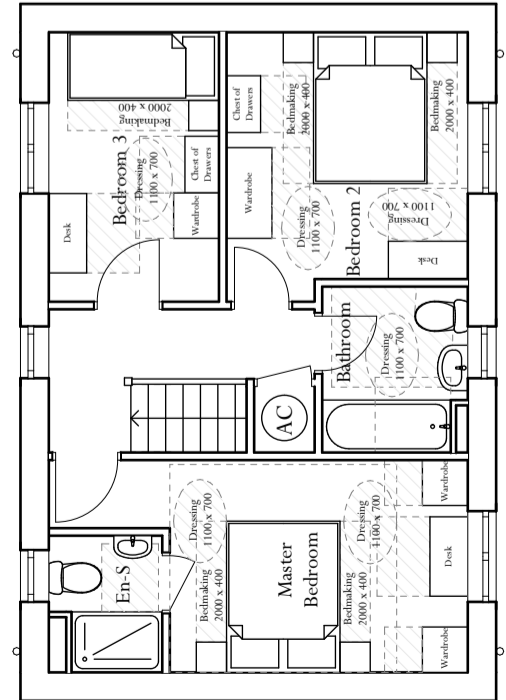


Scale 1:100

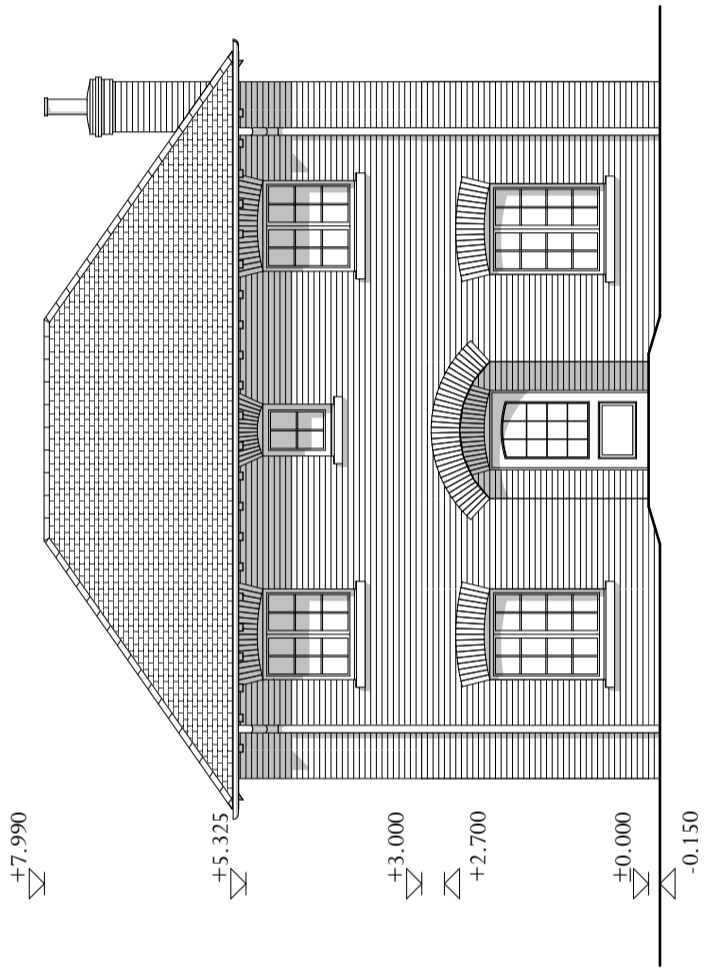


Front Elevation

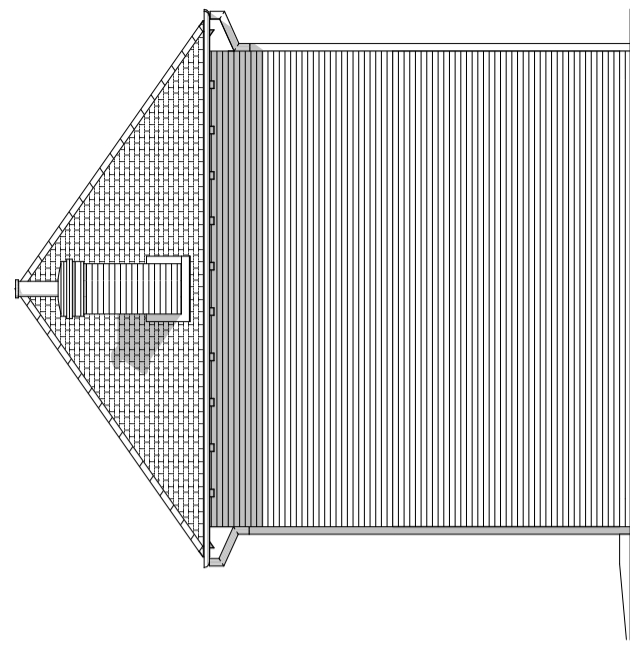

Side 1 Elevation

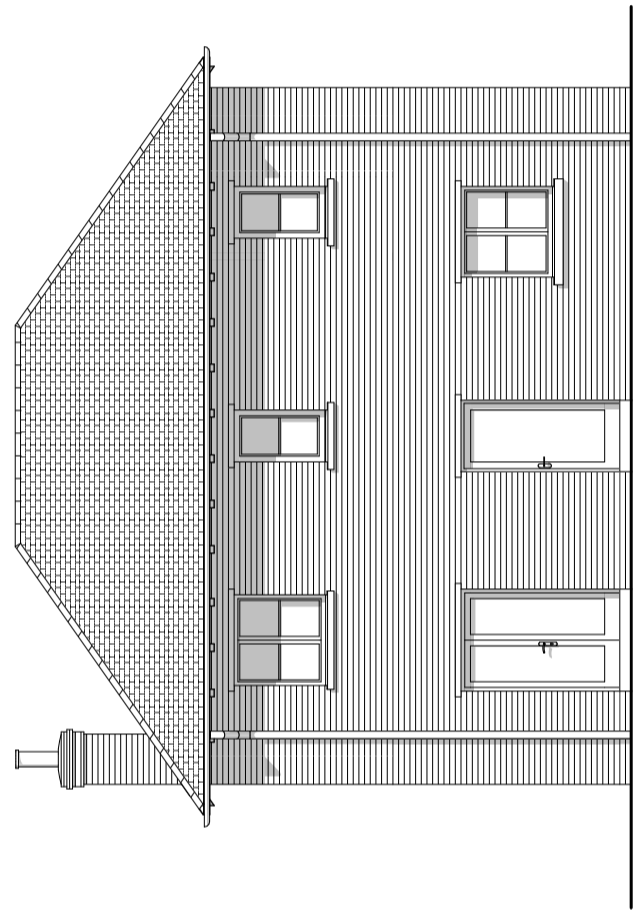

Rear Elevation

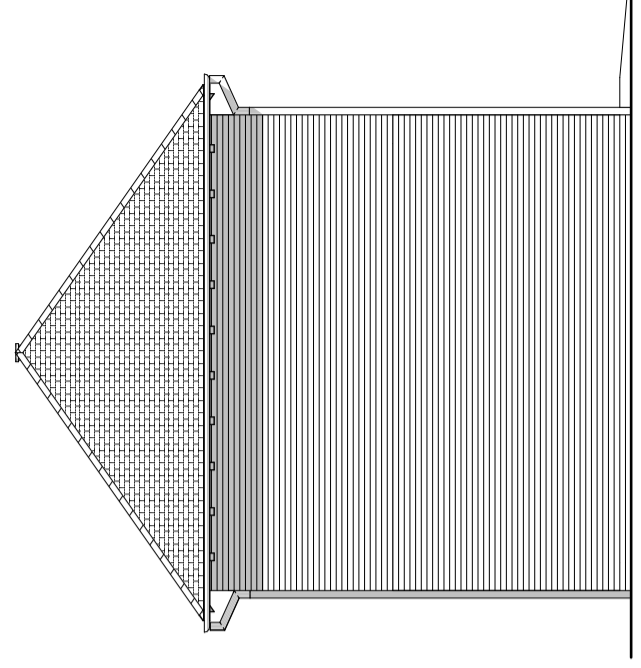


Side 2 Elevation

House Type 3D - Plot 1 & 51  
**Land to the East of Tilletts Lane, Warnham**

Scale: 1:100 @ A3

Drawing Number: 6294-PI214 Rev 01 | Drawn By: LL / CT

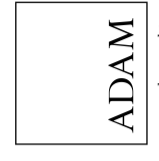

**ADAM ARCHITECTURE**  
 www.adamarchitecture.com contact@adamarchitecture.com