




Ground Floor

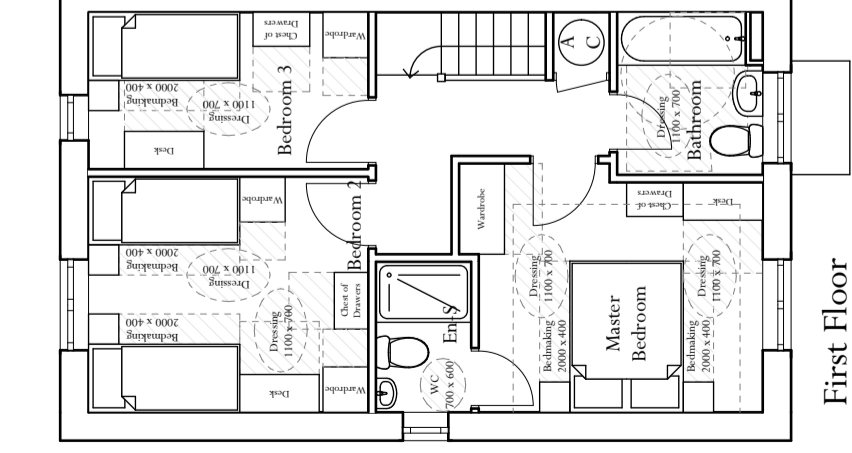


First Floor

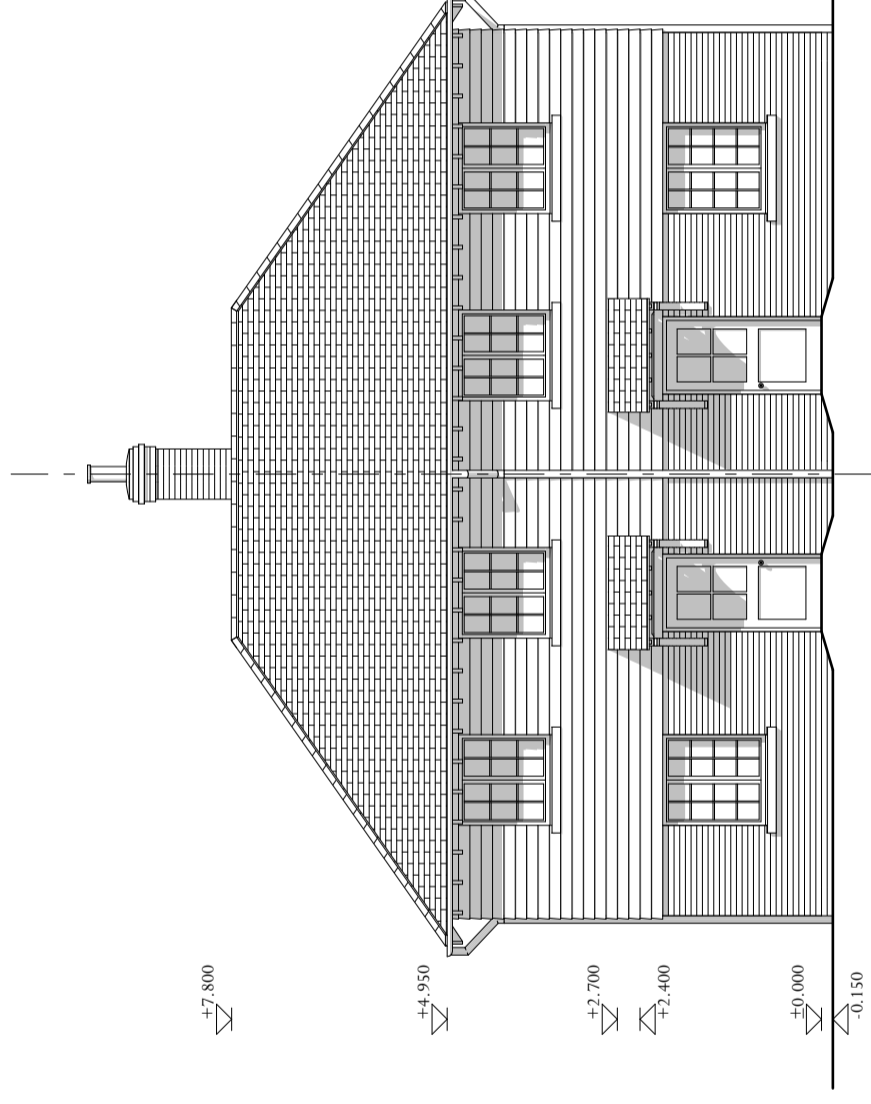


Front Elevation

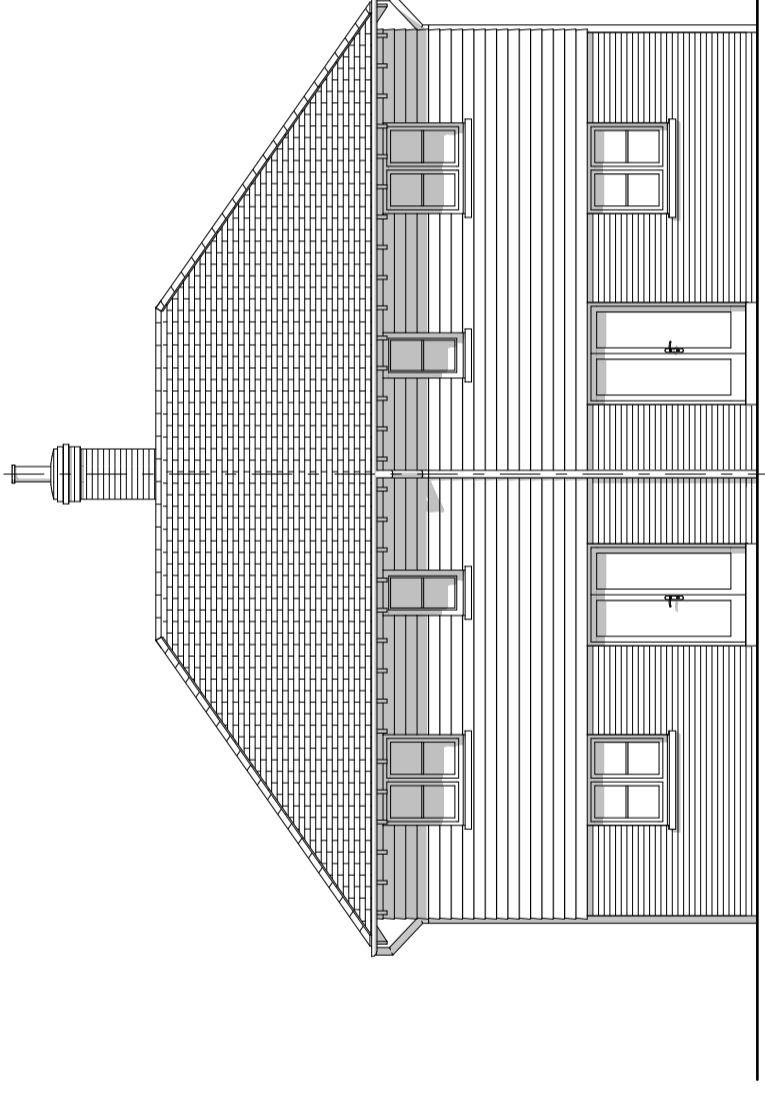

Rear Elevation

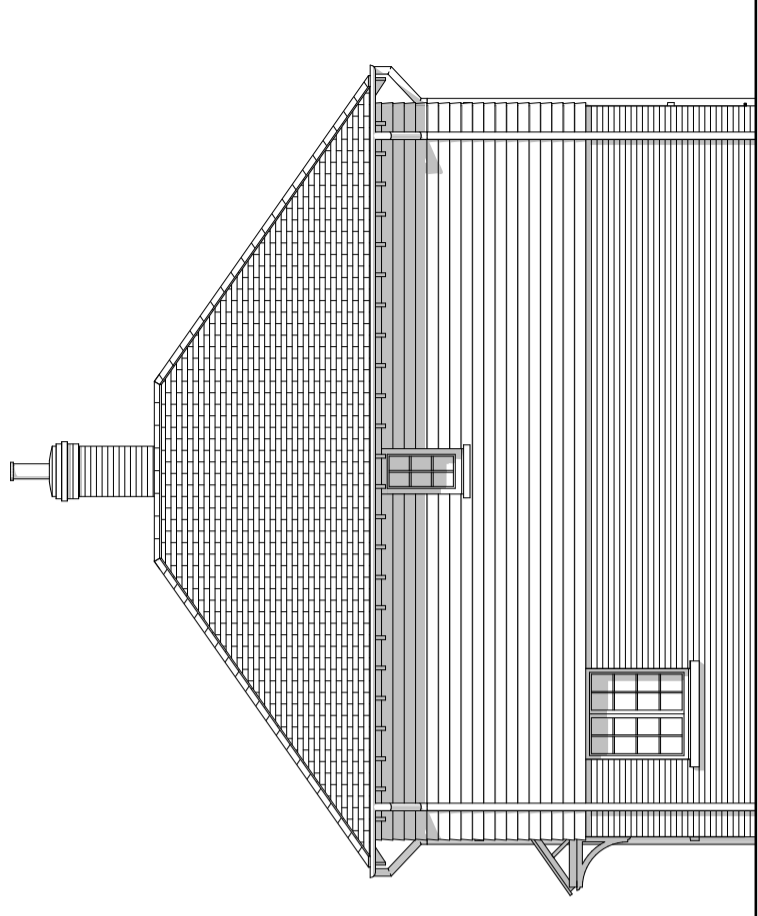

Side 1 Elevation

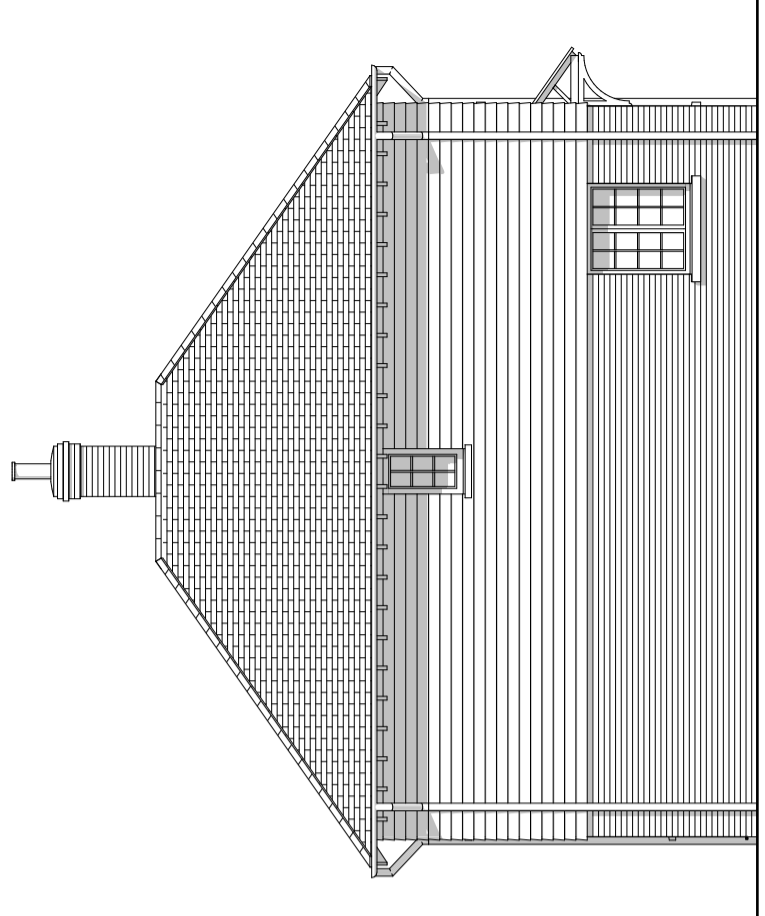

Side 2 Elevation

Cottage Type 3C - Plot 47-50

Land to the East of Tilletts Lane, Warnham

Scale 1:100



Scale: 1:100 @ A3

Drawing Number: 6294-PL213 Rev 01 | Drawn By: BPV

ADAM ARCHITECTURE

www.adamarchitecture.com contact@adamarchitecture.com