



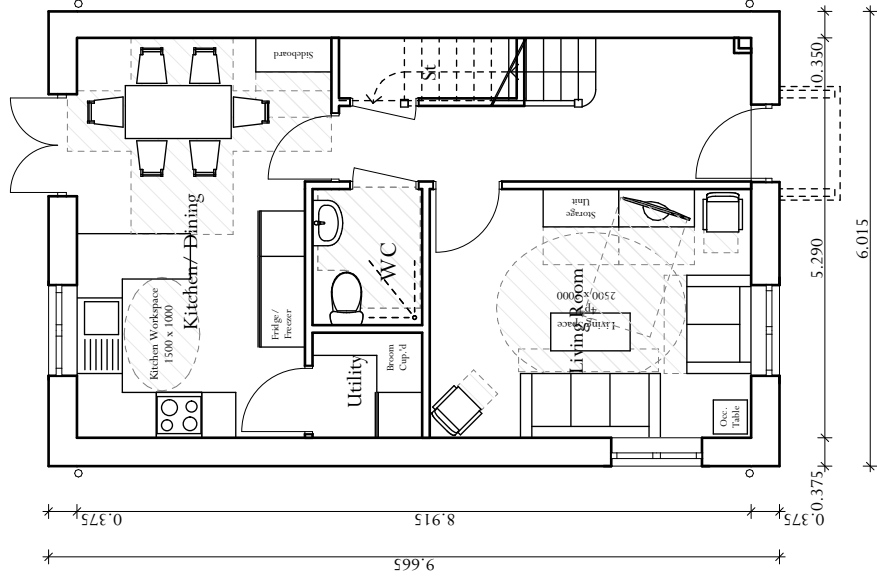


Ground Floor

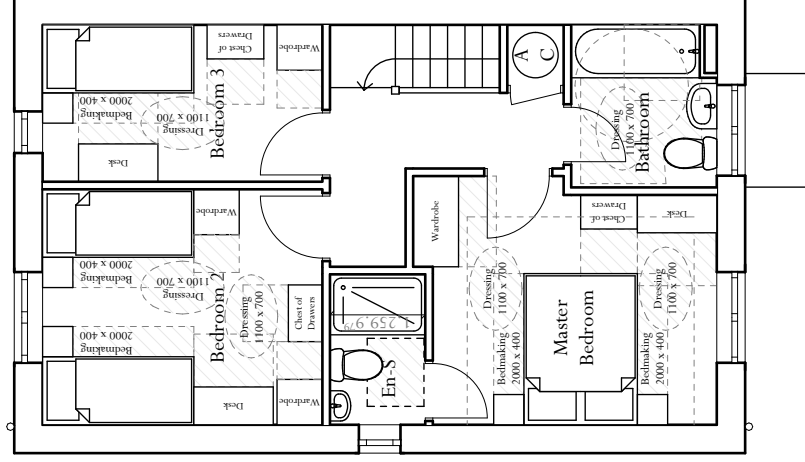


First Floor



Scale 1:100

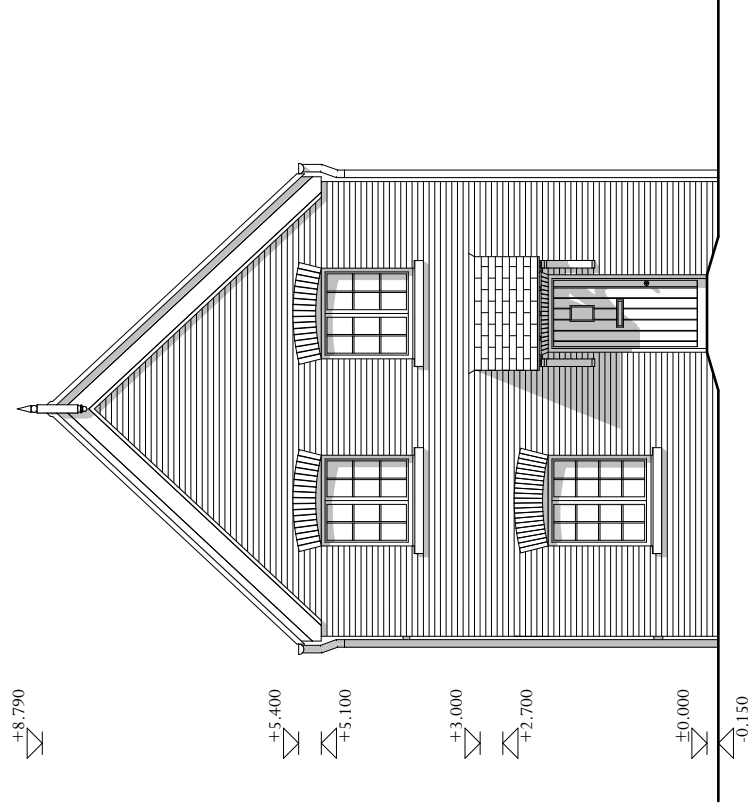

Front Elevation

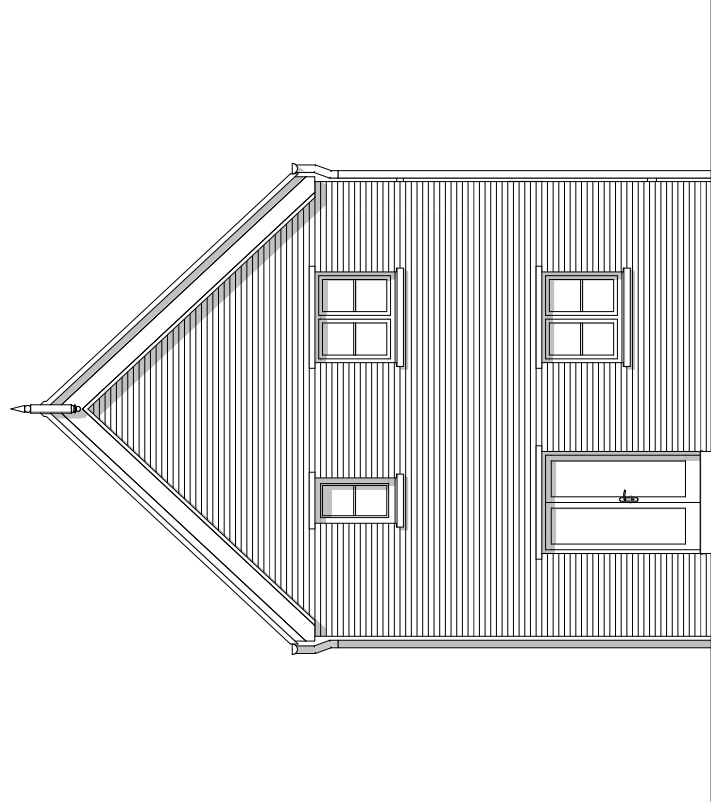


Rear Elevation

Cottage Type 3A - Plot 24


Land to the East of Tilletts Lane, Warnham

Scale: 1:100 @ A3

Drawing Number: 6294-PL211 Rev 01 | Drawn By: BPV

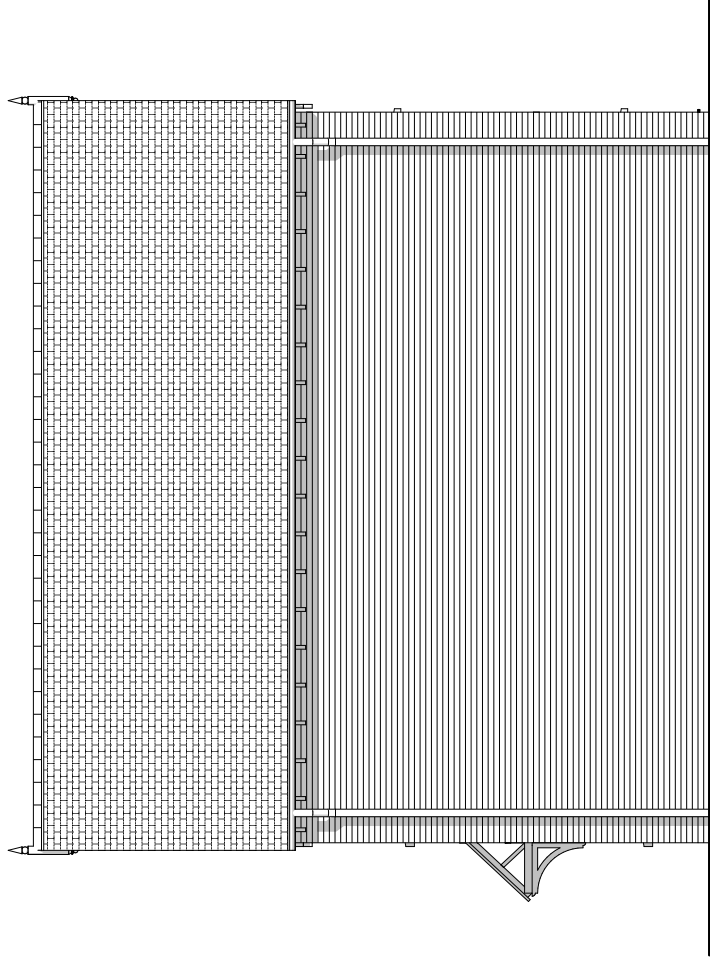

Side 1 Elevation

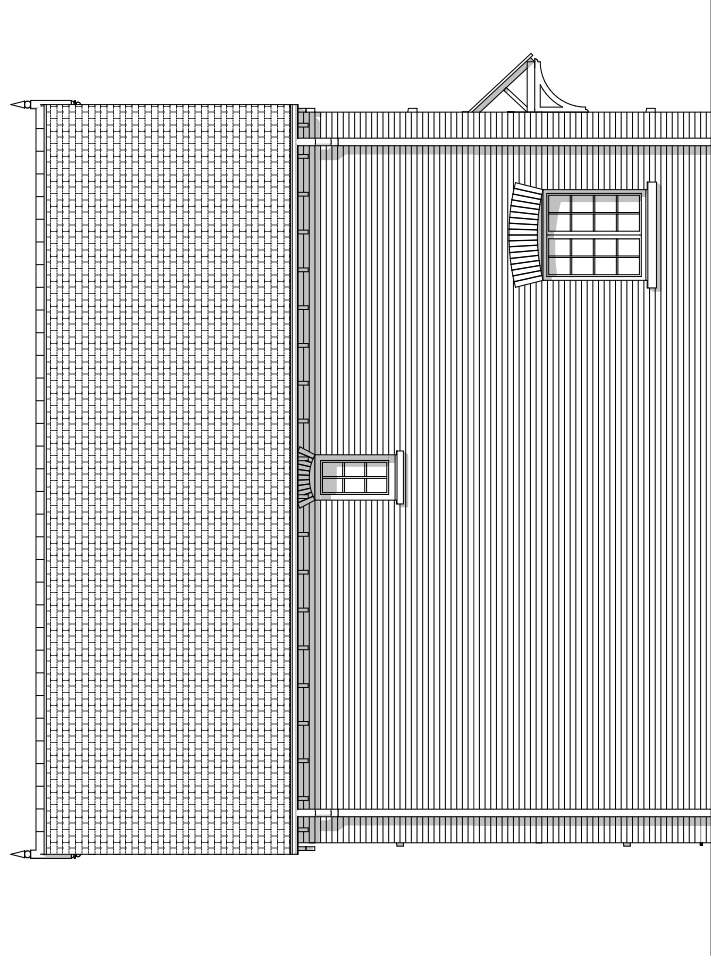

Side 2 Elevation

ADAM ARCHITECTURE

www.adamarchitecture.com contact@adamarchitecture.com