


Front Elevation


NOTE: Plots 13-15 House Type 2F - Same Floor Plan as 2C

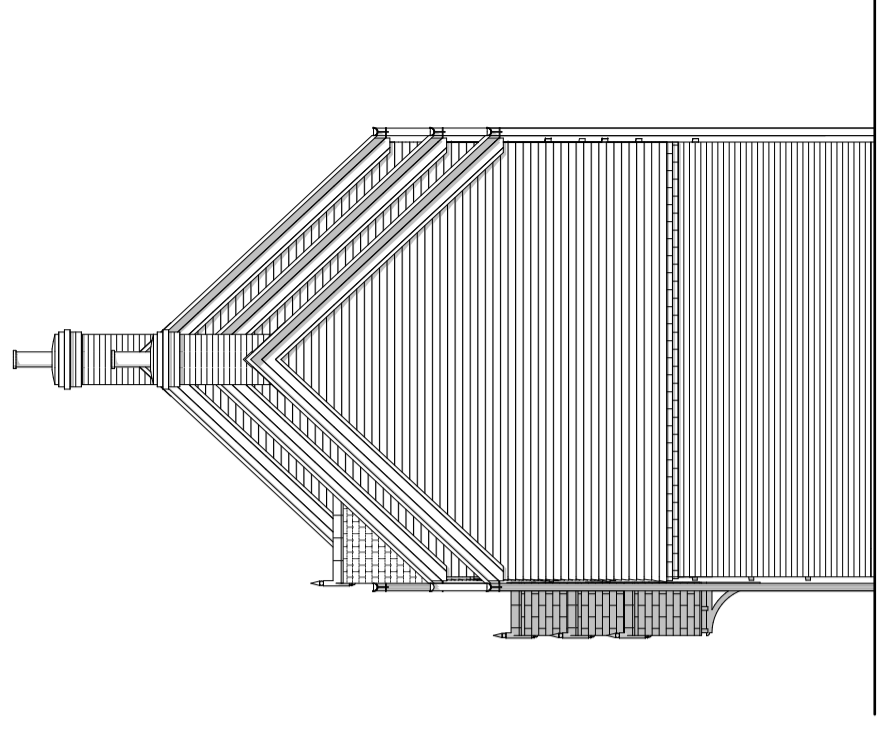

Side 1 Elevation



Rear Elevation

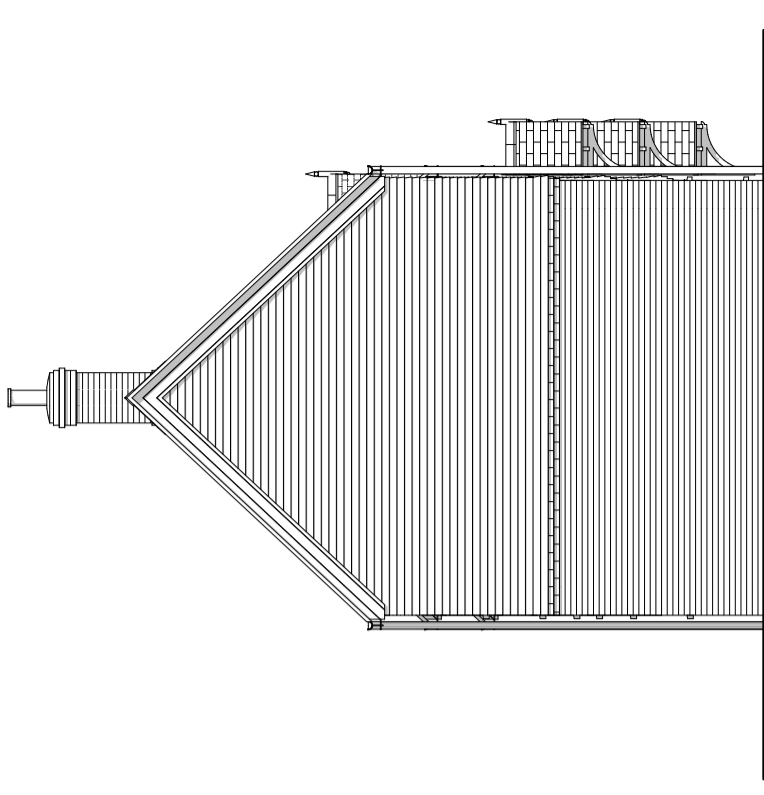

Side 2 Elevation



Scale 1:100

NOTE: Floor plan of 2F is same as 2D

Cottage Type 2F - Plot 13-15

Land to the East of Tilletts Lane, Warnham

Scale: 1:100 @ A3

Drawing Number: 6294-PL210 Rev 01 | Drawn By: BPV

ADAM ARCHITECTURE

www.adamarchitecture.com contact@adamarchitecture.com