
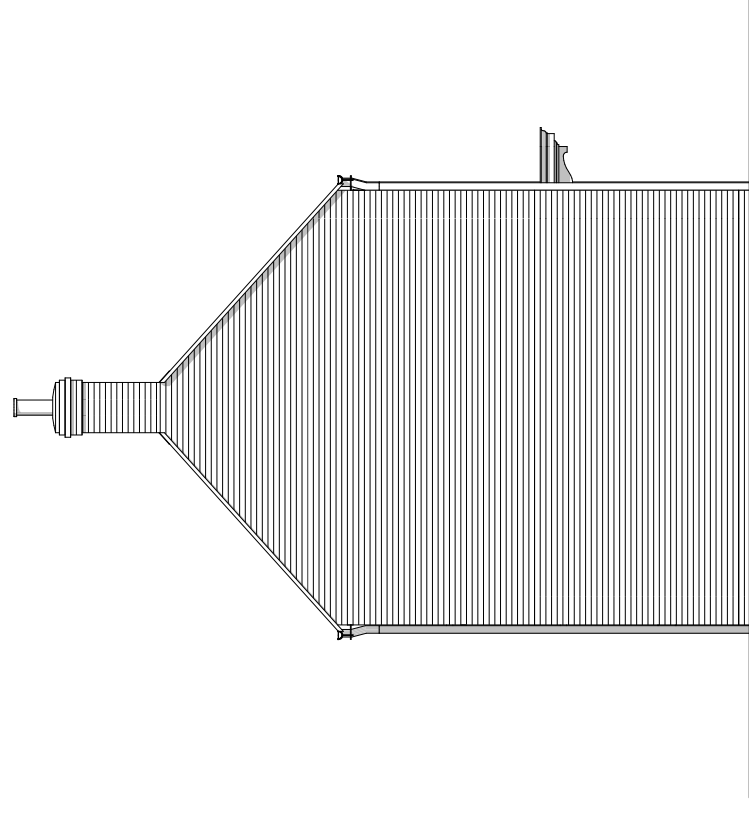
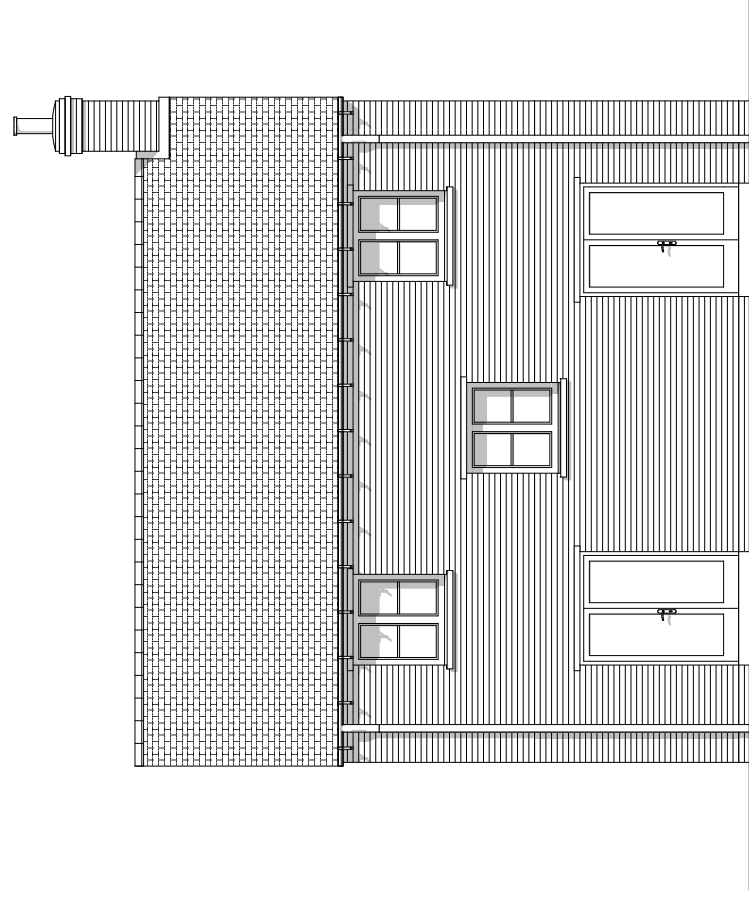
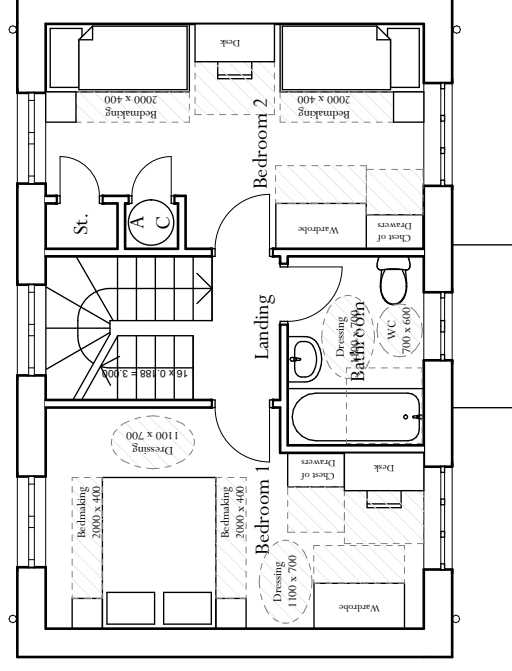
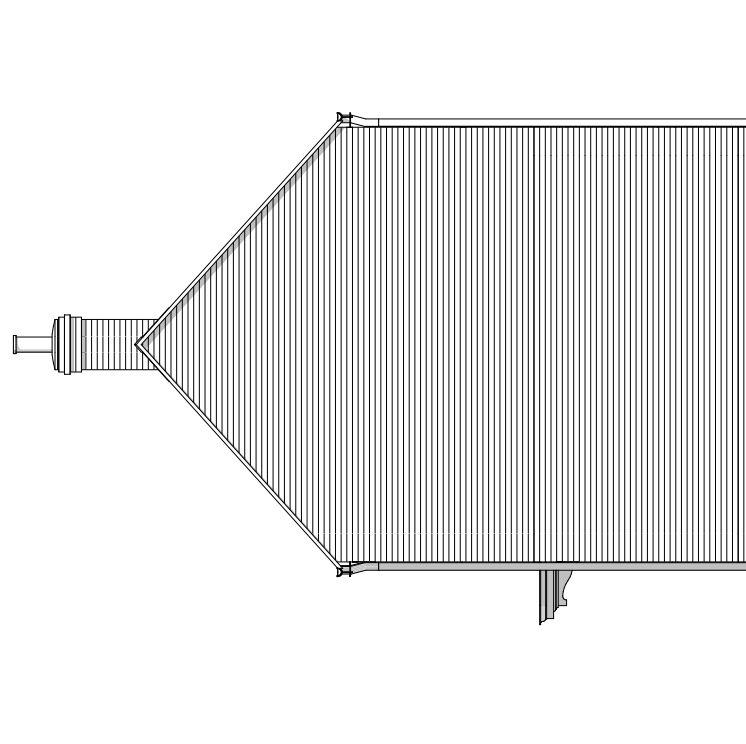
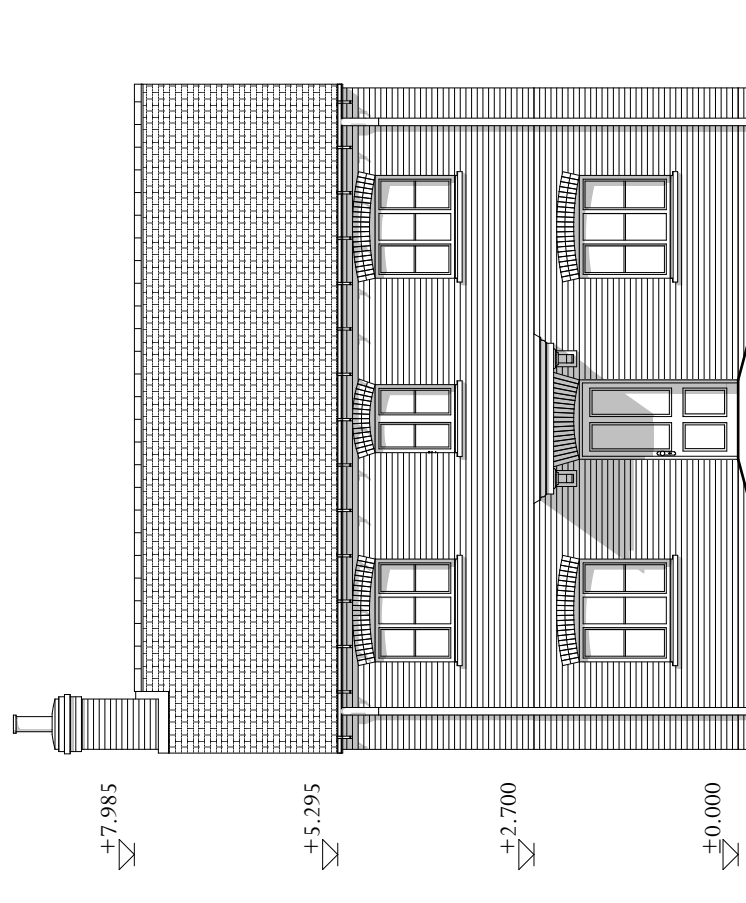


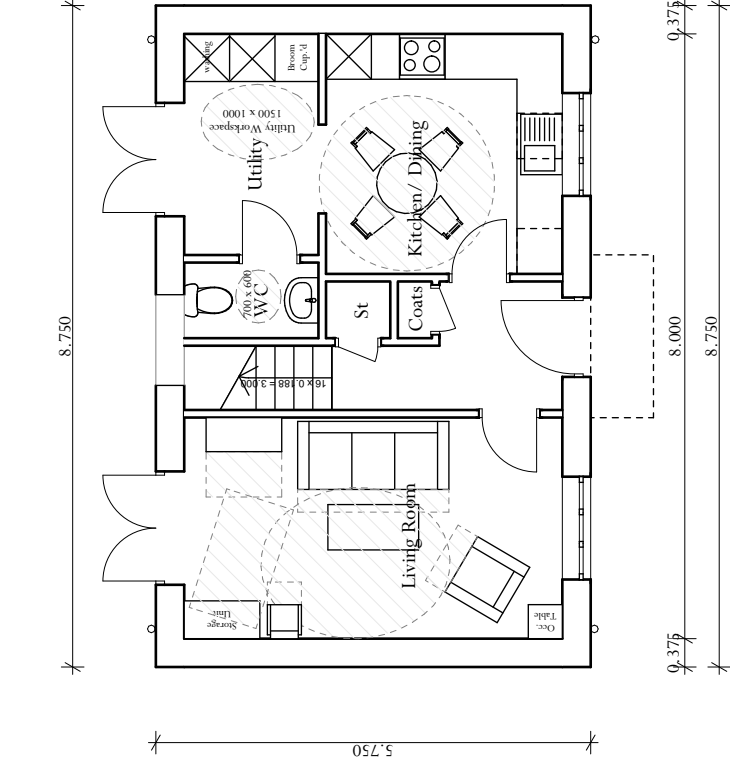

First Floor

Rear Elevation

Side 2 Elevation

Ground Floor

Front Elevation

Side 1 Elevation

Cottage Type 2E - Plot 8, 9 & 52

Land to the East of Tilletts Lane, Warnham

Scale 1:100



Scale: 1:100 @ A3

Drawing Number: 6294-PL209 Rev 01 | Drawn By: FP

ADAM ARCHITECTURE

www.adamarchitecture.com contact@adamarchitecture.com