



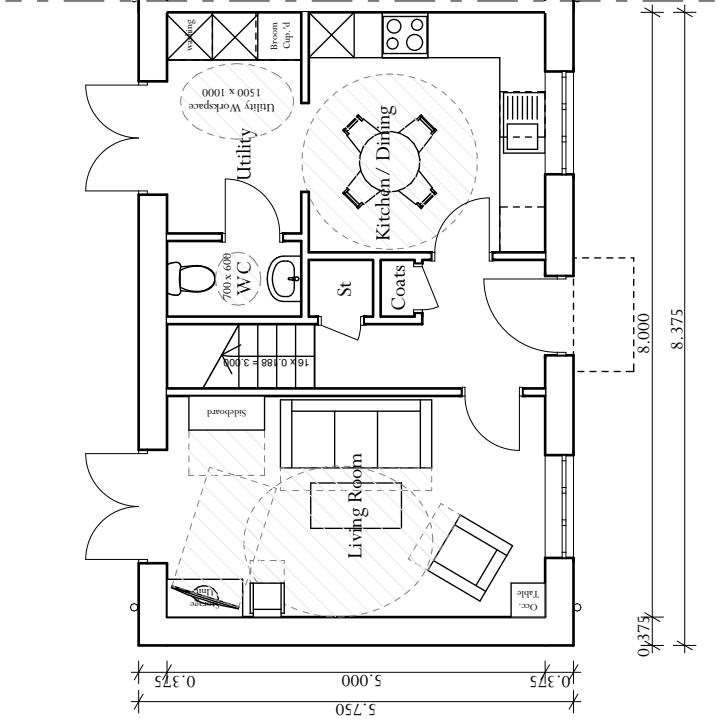

Ground Floor

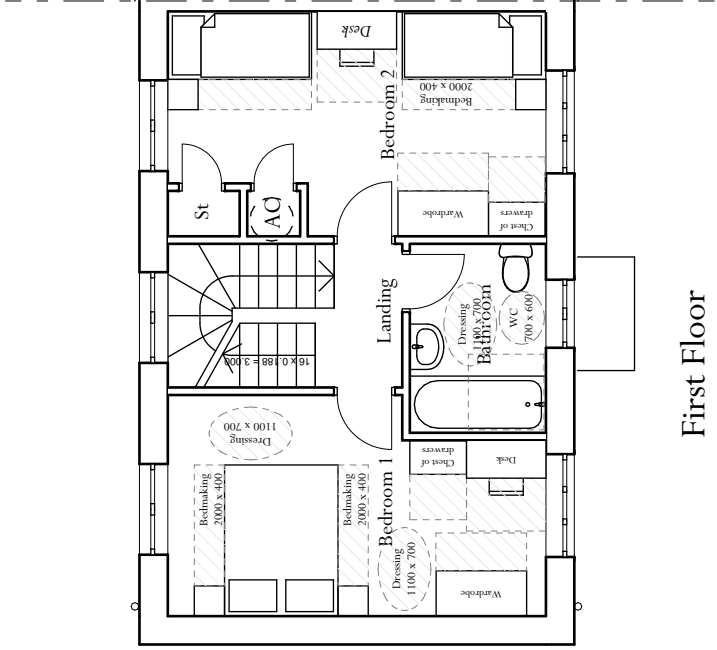


First Floor

NOTE: Plots 13-15 House Type 2F
Elevation - Same Floor Plan as 2C




Scale 1:100

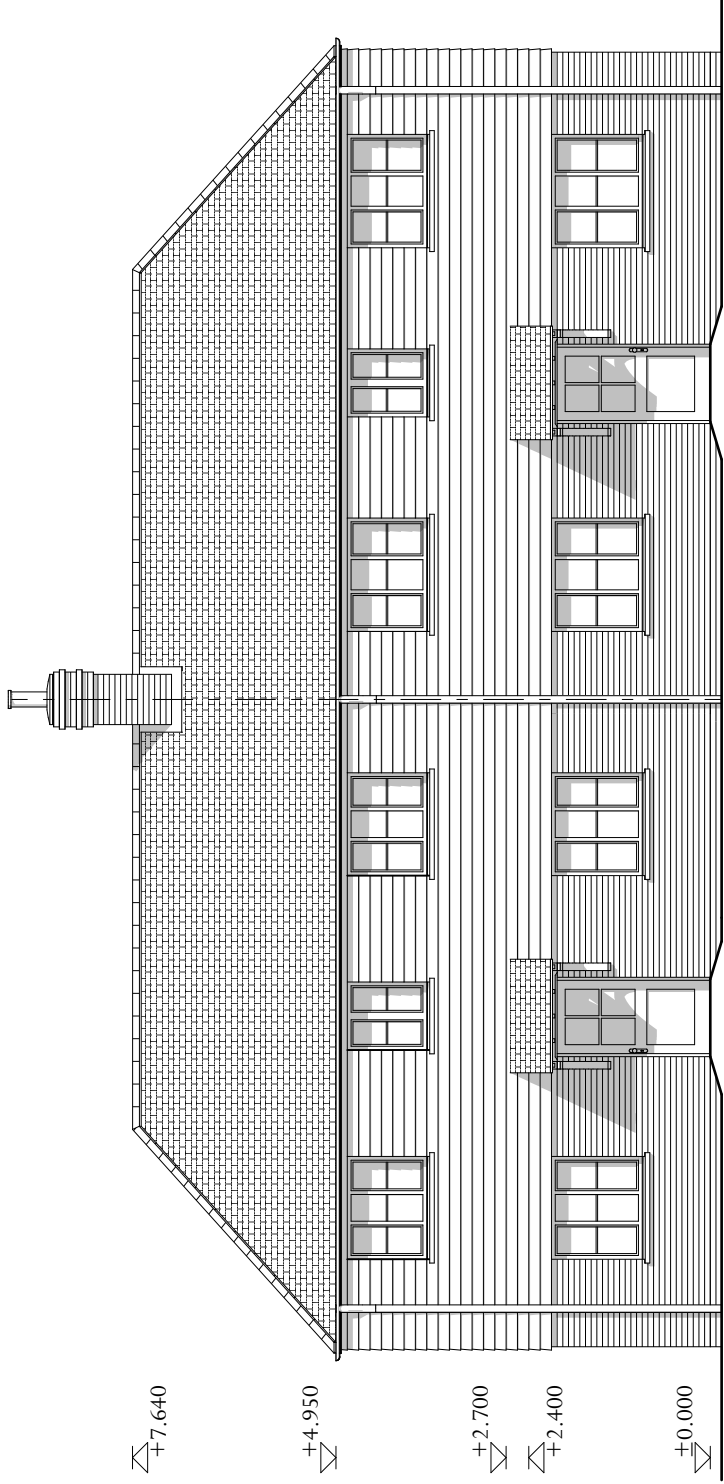


Front Elevation

Plot 3 & 4

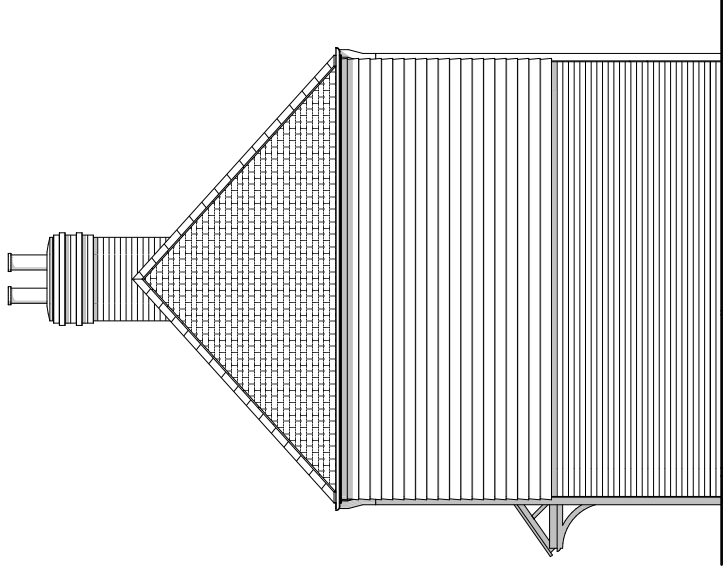


Side 1 Elevation

Plot 3 & 4

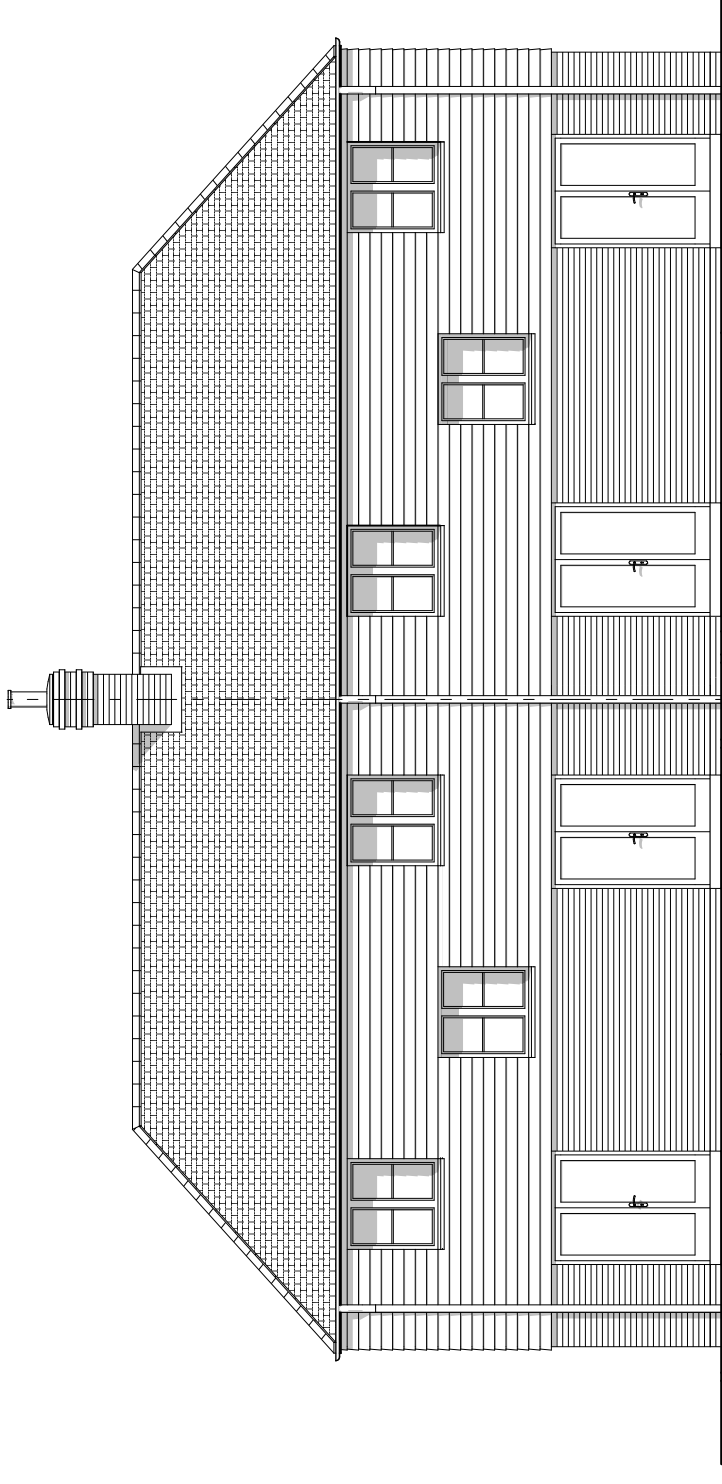

Rear Elevation

Plot 3 & 4

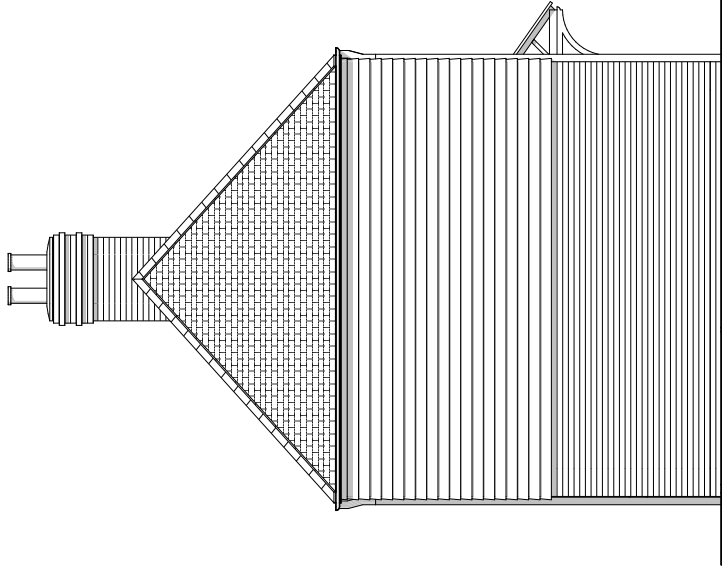

Side 2 Elevation

Plot 3 & 4

Cottage Type 2C - Floor Plans Plot 3, 4, 13-15 Elevations Plot 3-4

Land to the East of Tilletts Lane, Warnham

Scale: 1:100 @ A3

Drawing Number: 6294-PL207 Rev 01 | | Drawn By: FP

ADAM ARCHITECTURE

www.adamarchitecture.com contact@adamarchitecture.com