




Ground Floor

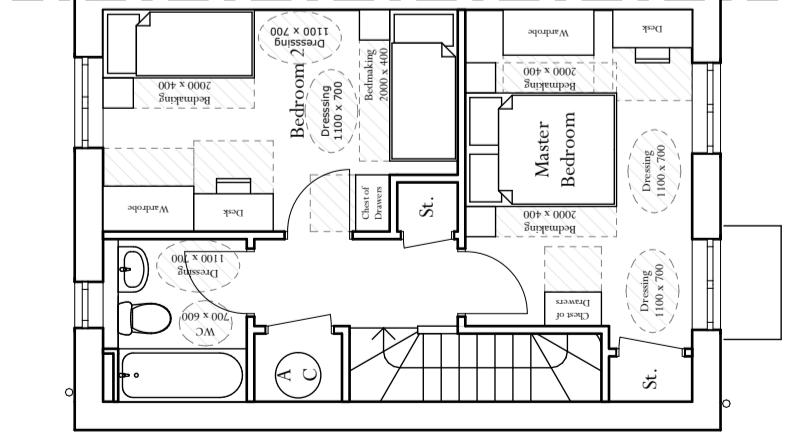

First Floor

 


Scale 1:100

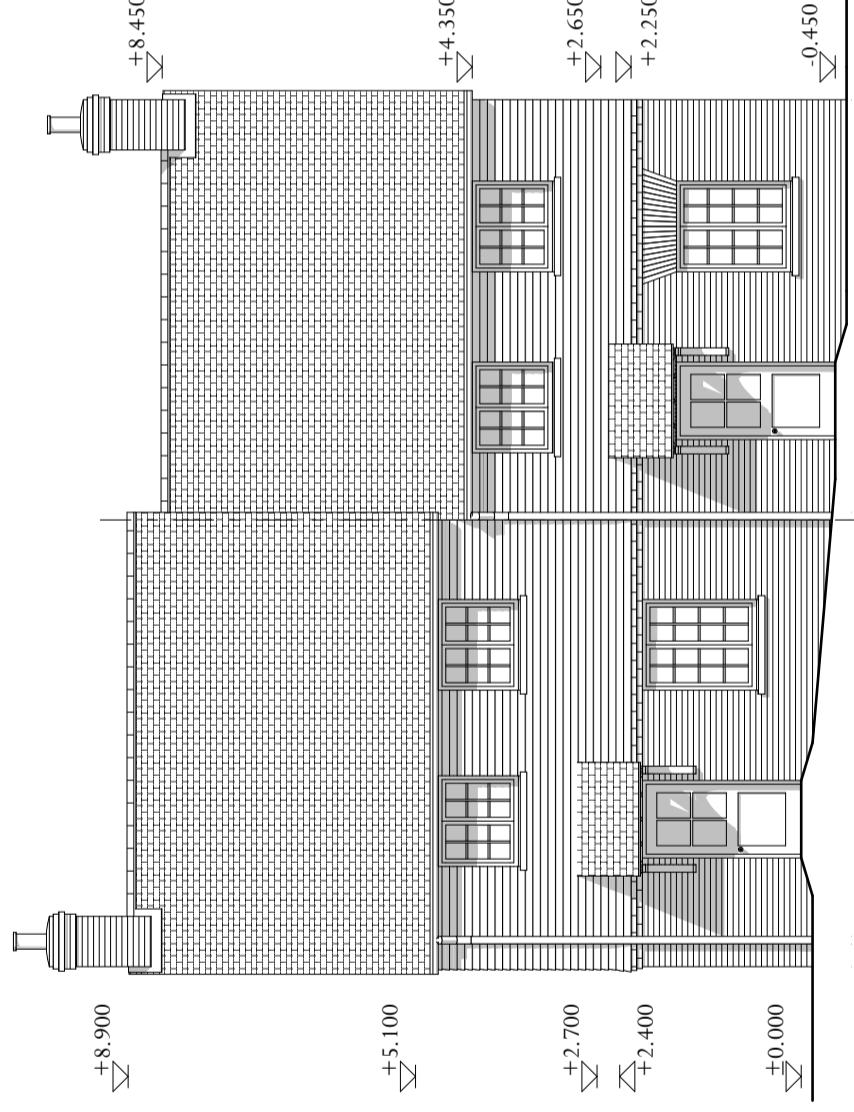


Front Elevation

Side 1 Elevation

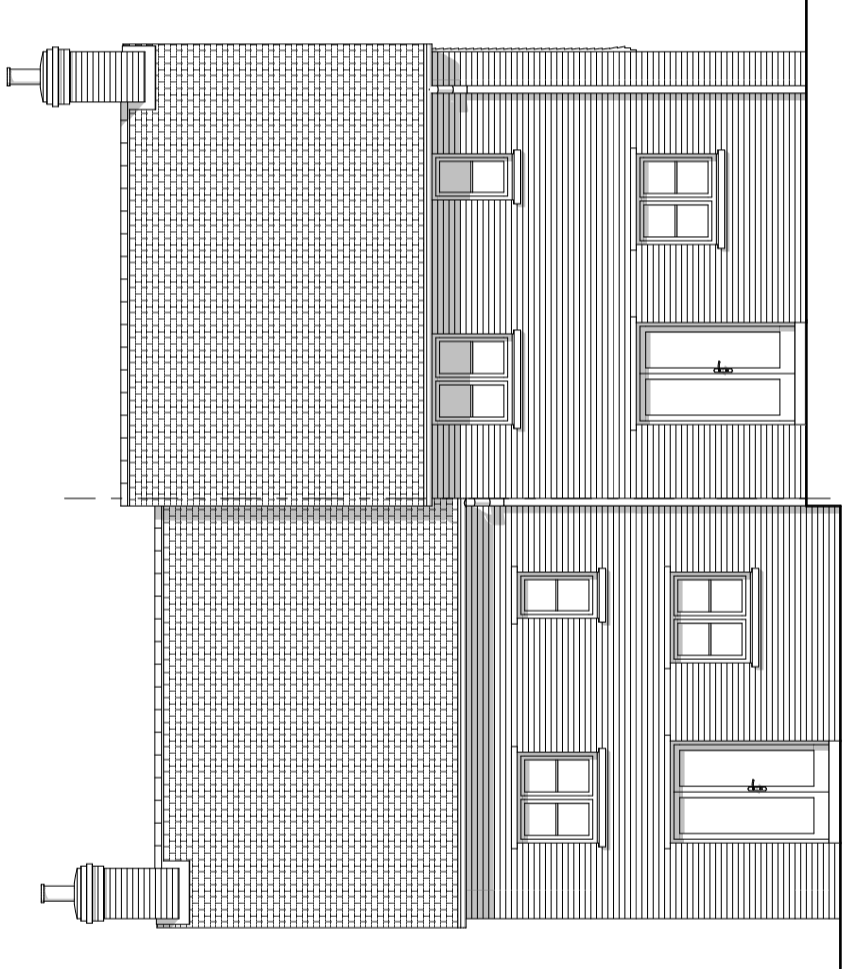

Rear Elevation

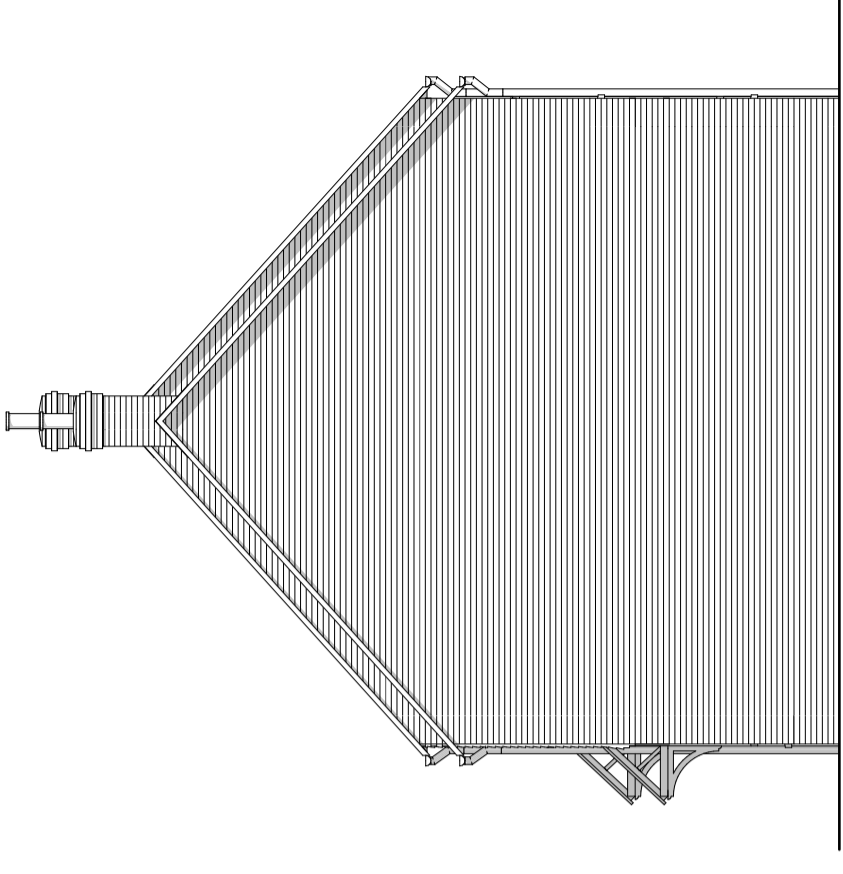

Side 2 Elevation

Cottage Type 2B - Plot 29, 30, 32 & 33
Land to the East of Tilletts Lane, Warnham

Scale: 1:100 @ A3

Drawing Number: 6294-PL206 Rev 01 | Drawn By: FP