




Front Elevation

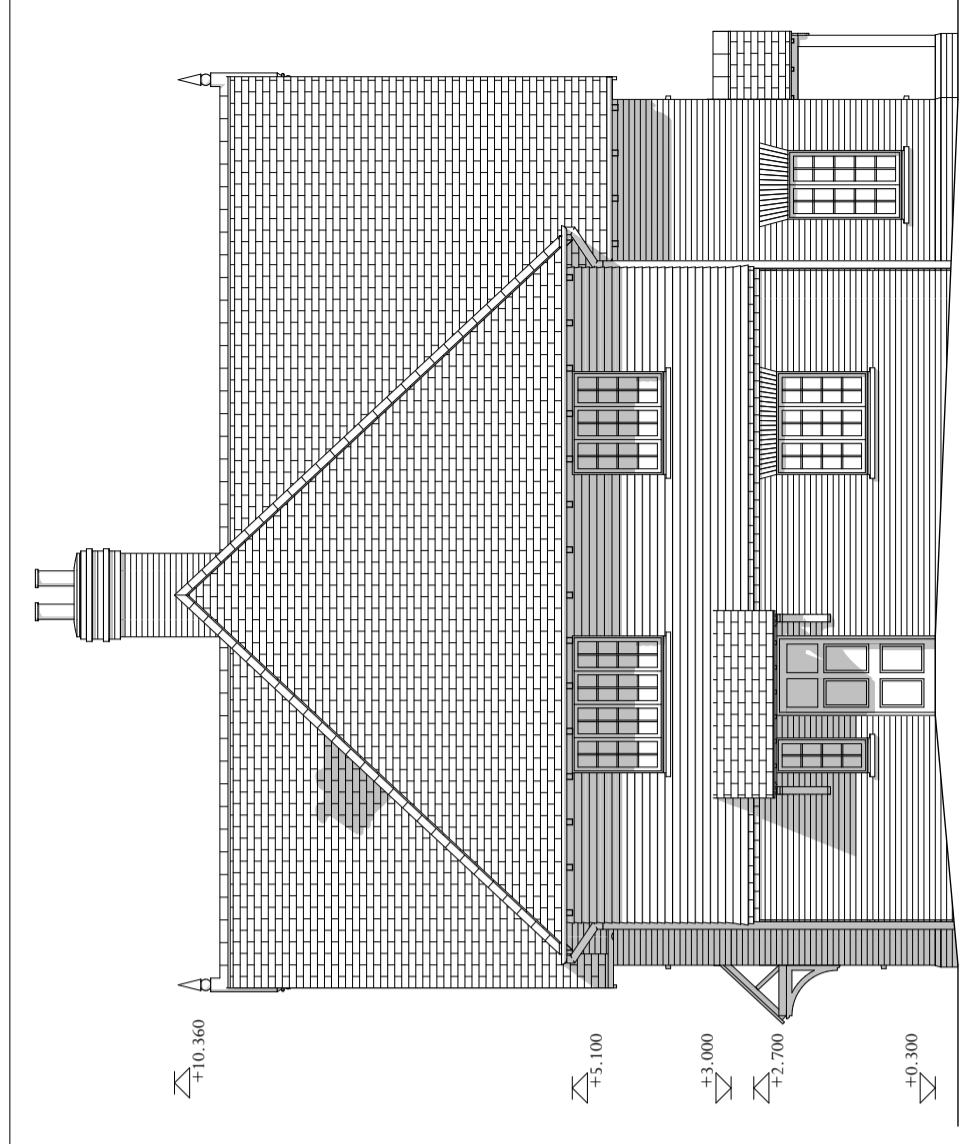

Side 1 Elevation

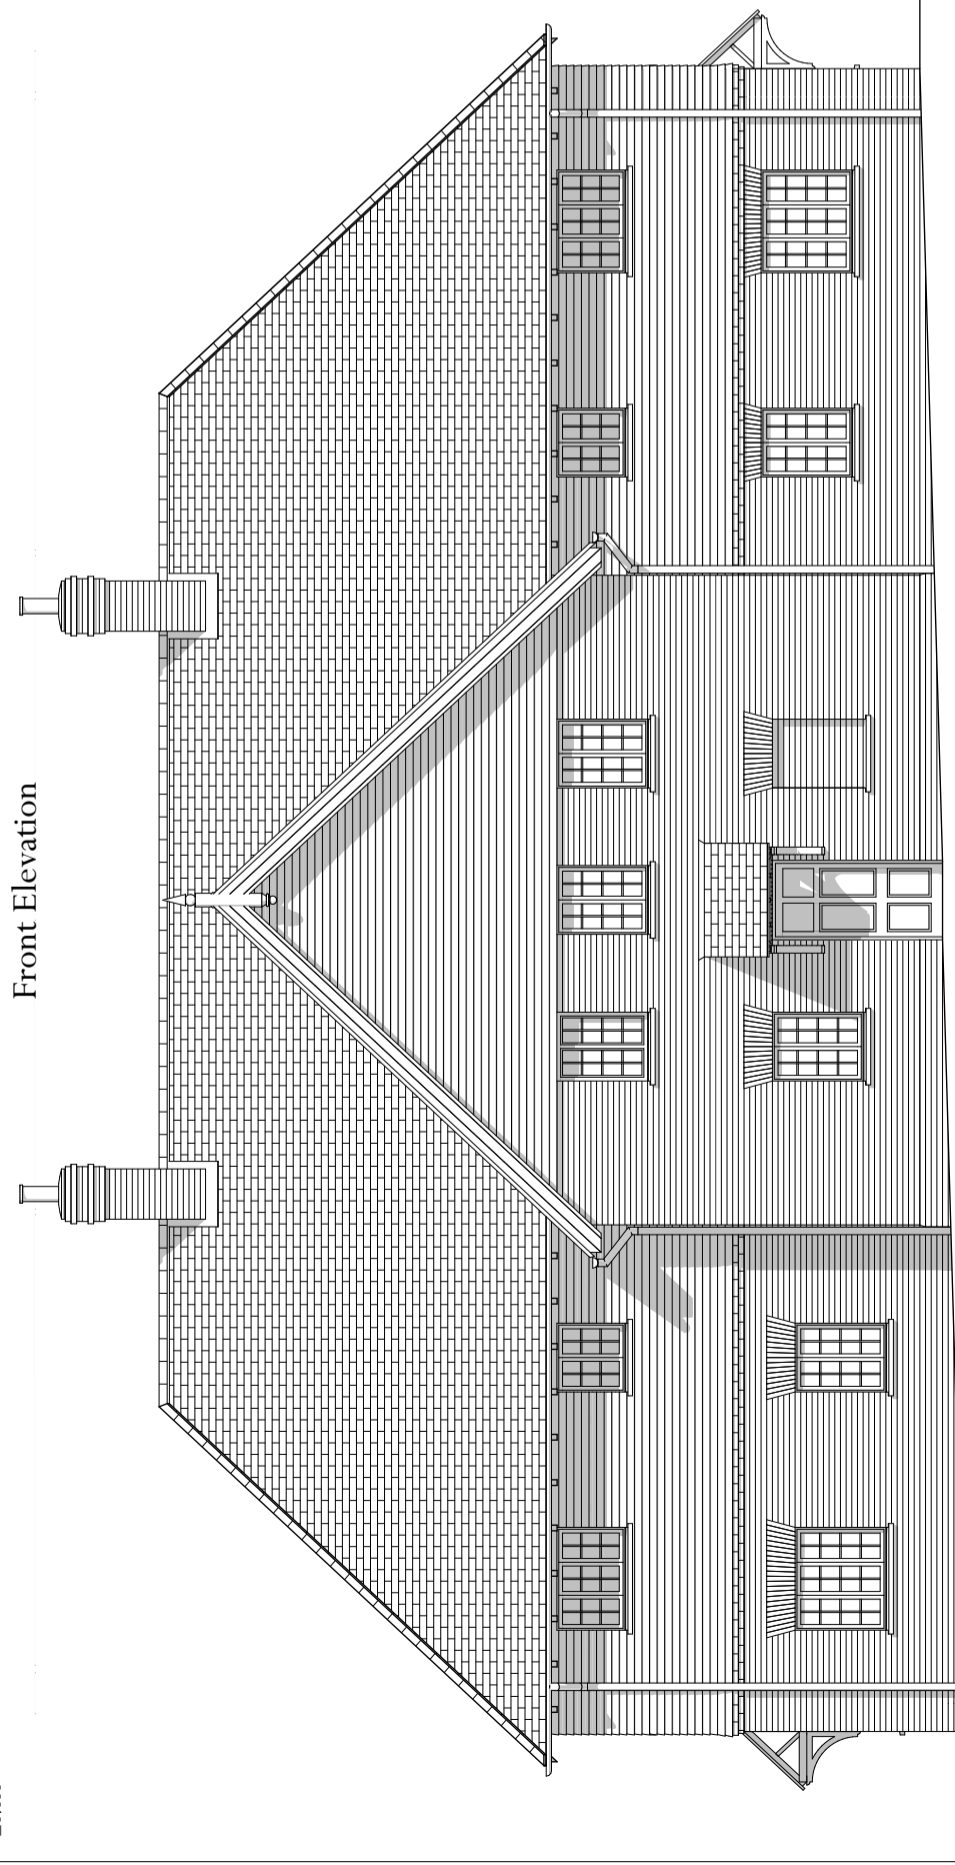

Rear Elevation

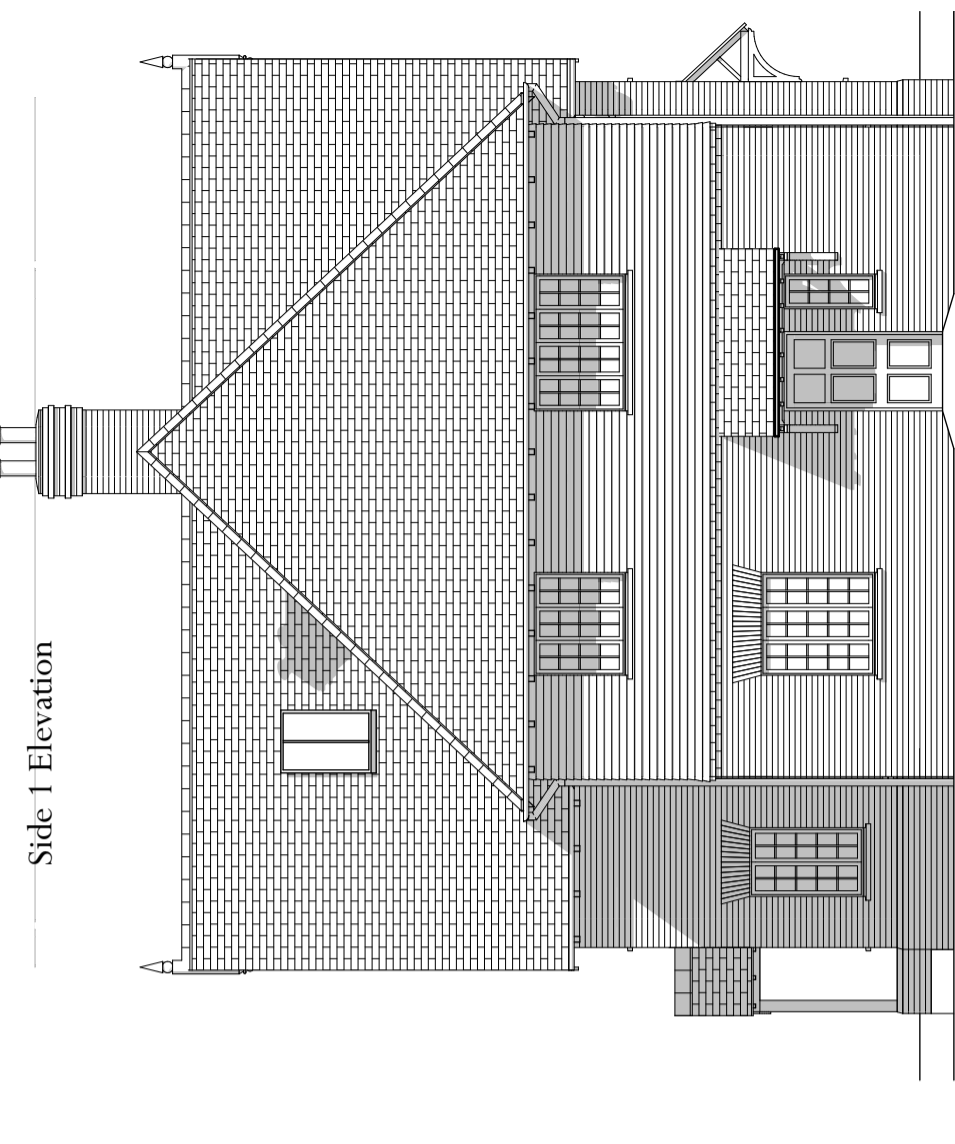

Side 2 Elevation

Apartment - Type 2 Elevations - Plot 41-46
Land to the East of Tilletts Lane, Warnham



Scale 1:100

Scale: 1:100 @ A3

Drawing Number: 6294-PL204 Rev 01 | Drawn By: LL/FSP