




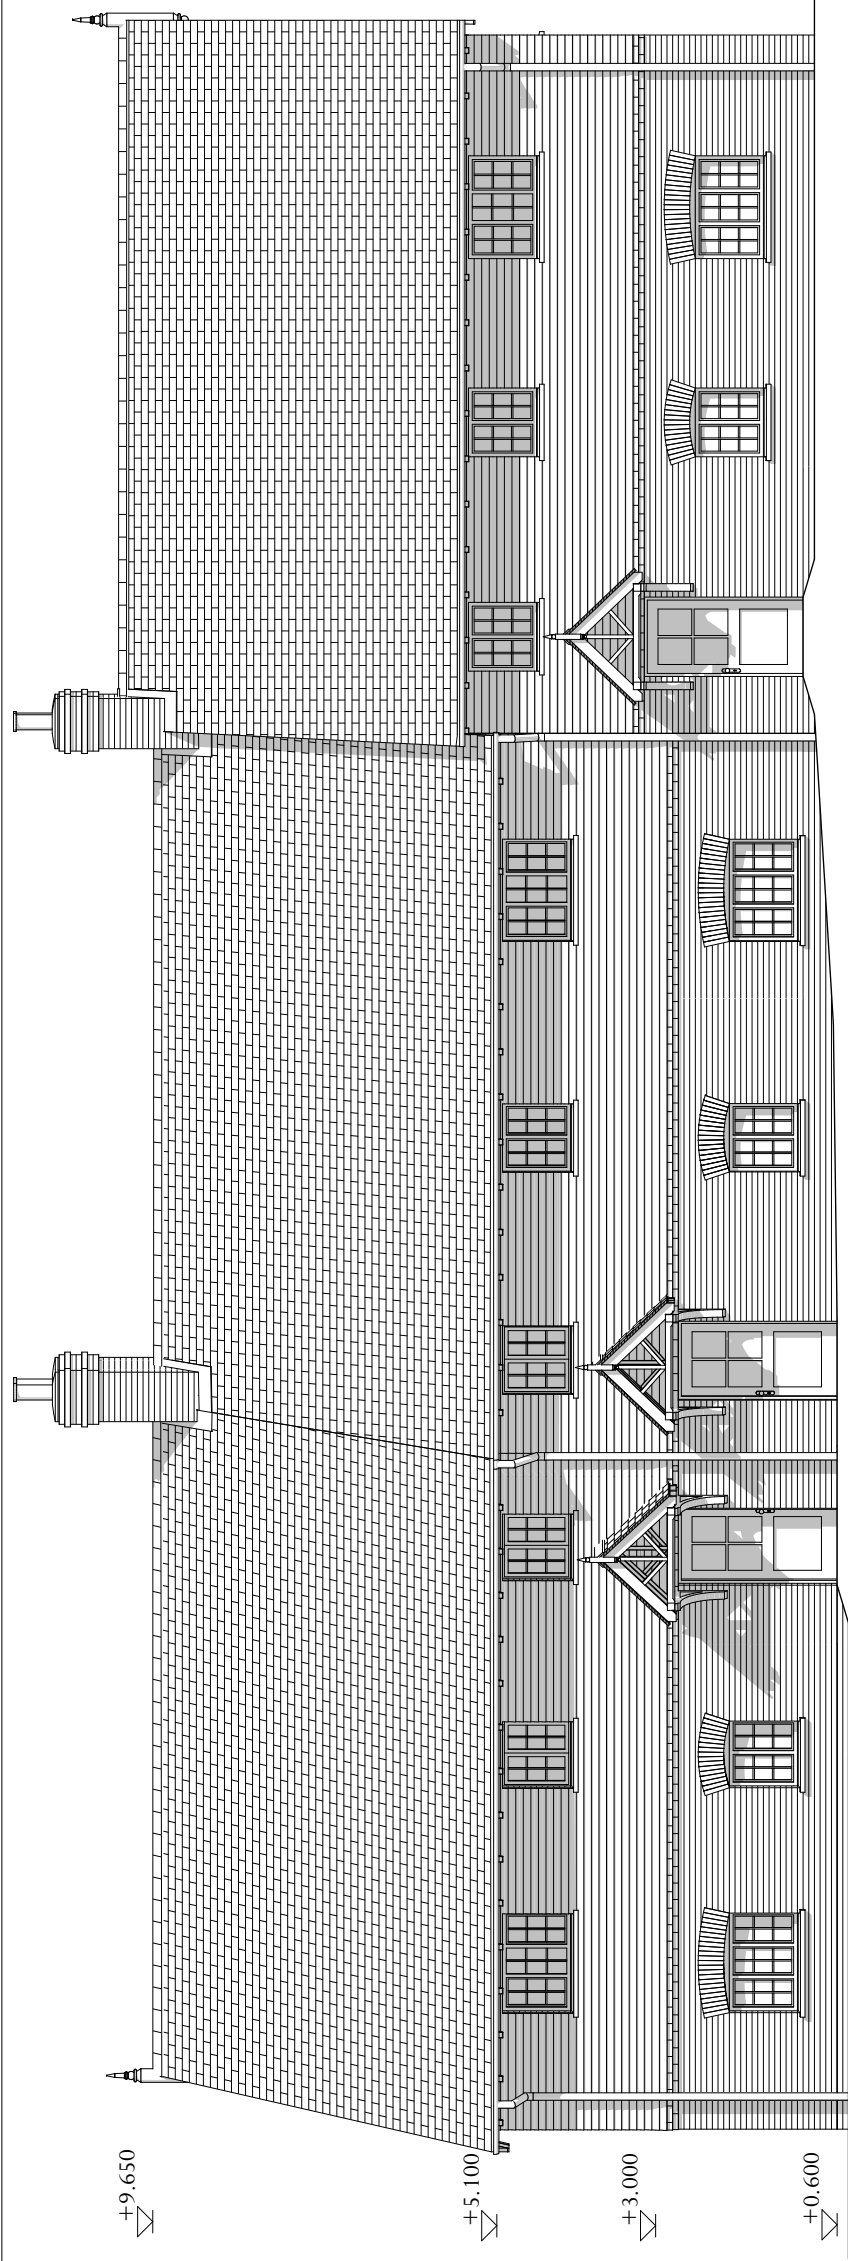

Front Elevation

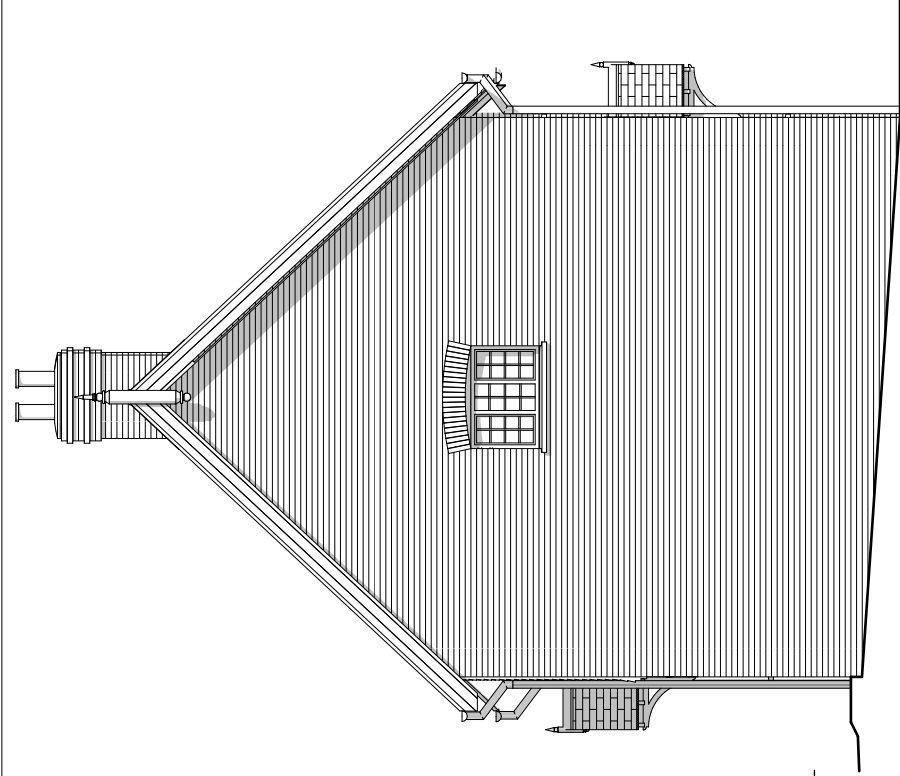

Side 1 Elevation

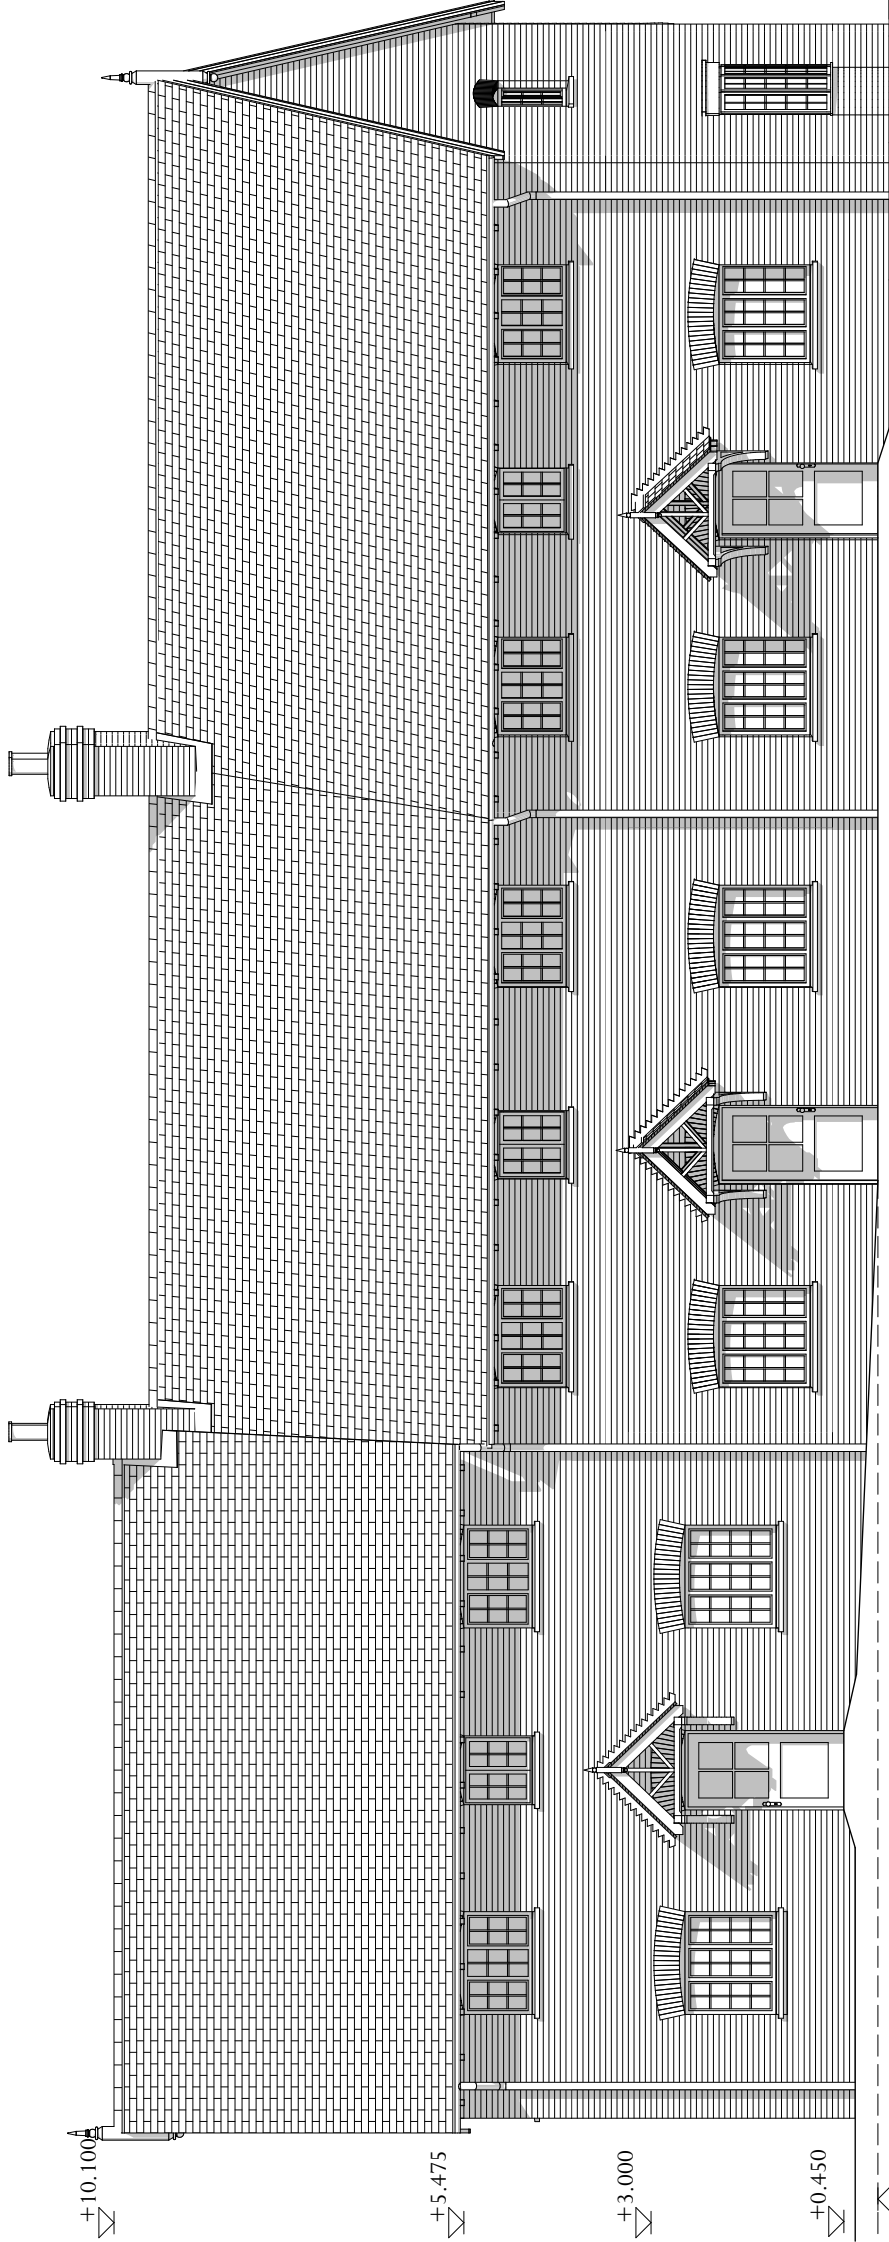

Side 2 Elevation



Scale 1:100

La Red Elevations East of Tilletts Lane, Warnham

Scale: 1:100 @ A3

Drawing Number: 6294-PL201 Rev 01 | Drawn By: LL

ADAM ARCHITECTURE

www.adamarchitecture.com contact@adamarchitecture.com