



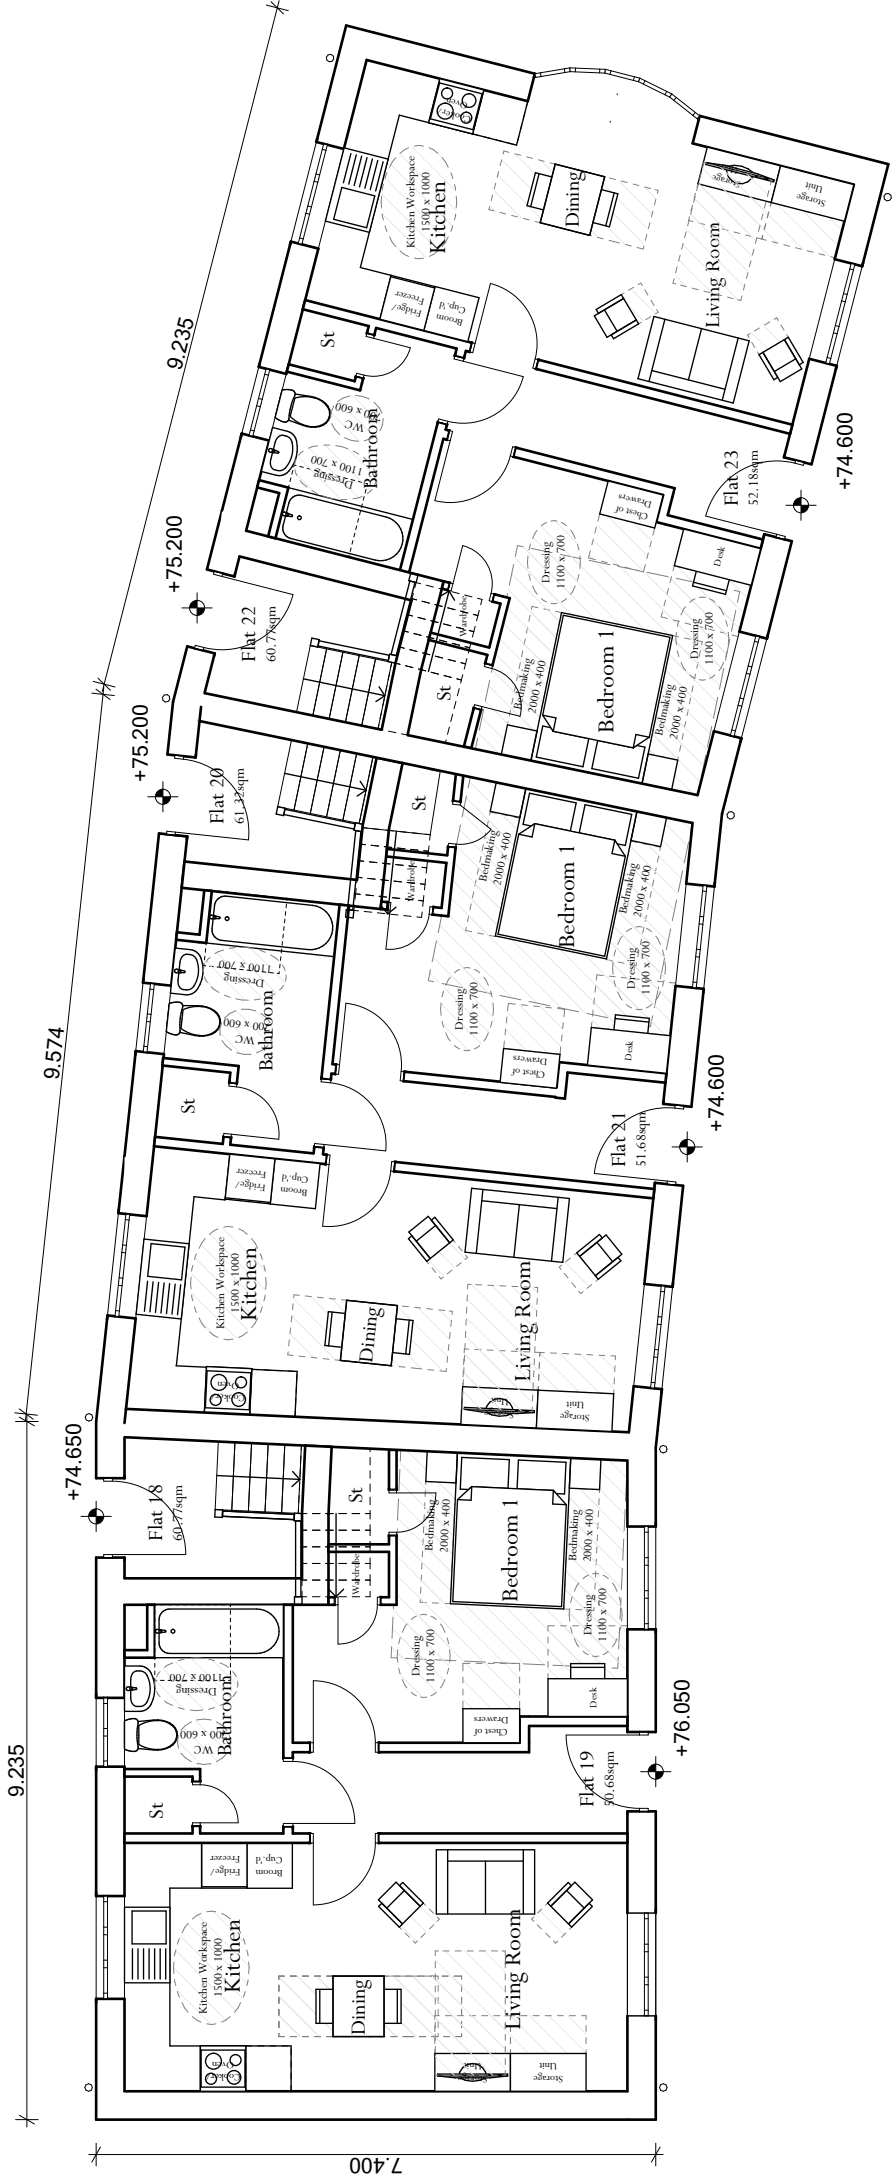

Ground Floor

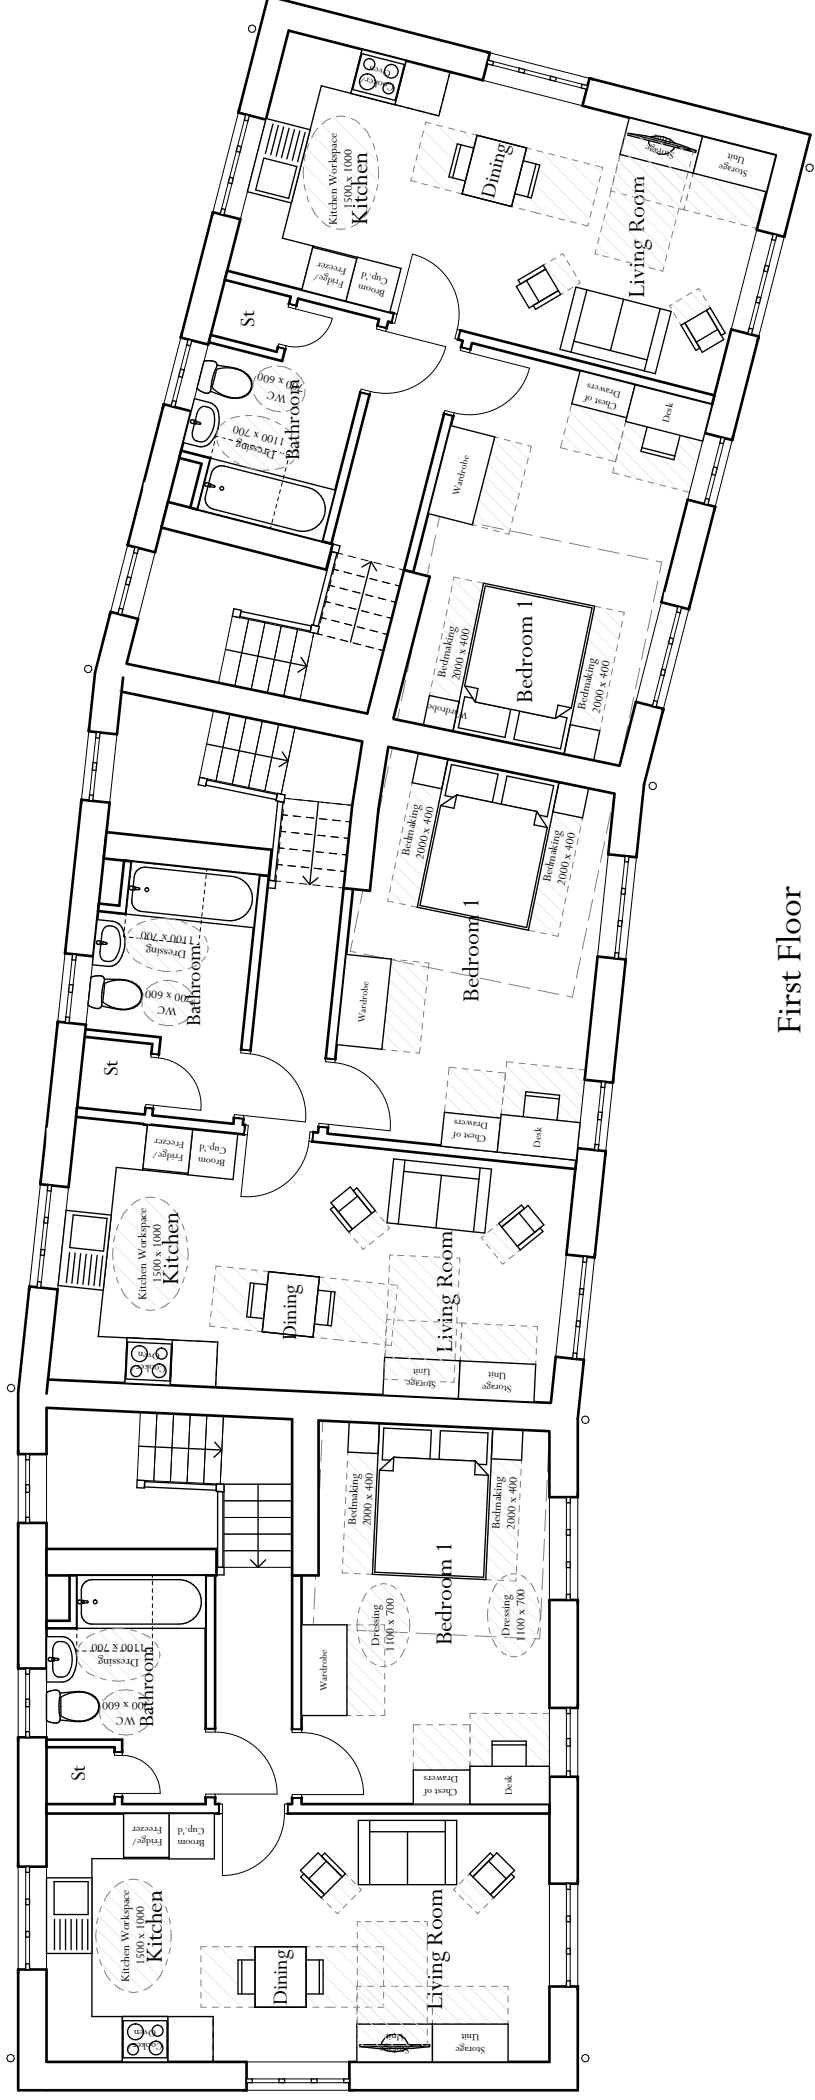

First Floor

Apartment type 1 Floor Plans Plot 18-23
Land to the East of Tilletts Lane, Warnham



Scale 1:100

Scale: 1:100 @ A3

Drawing Number: 6294-PL200 Rev 01 | | Drawn By: LL