

Do not scale from this drawing. All dimensions are to be verified on site before proceeding with the work.

All dimensions are in millimeters unless noted otherwise.


Purcell shall be notified in writing of any discrepancies.

**Key Plan**  
 not to scale




**KEY**


- Existing building fabric
- Proposed building fabric
- Area not surveyed
- Fire rated fabric - REI 30
- FR Compartment - REI 60
- Fire rated doors
- Fire escape route
- Other escape distance

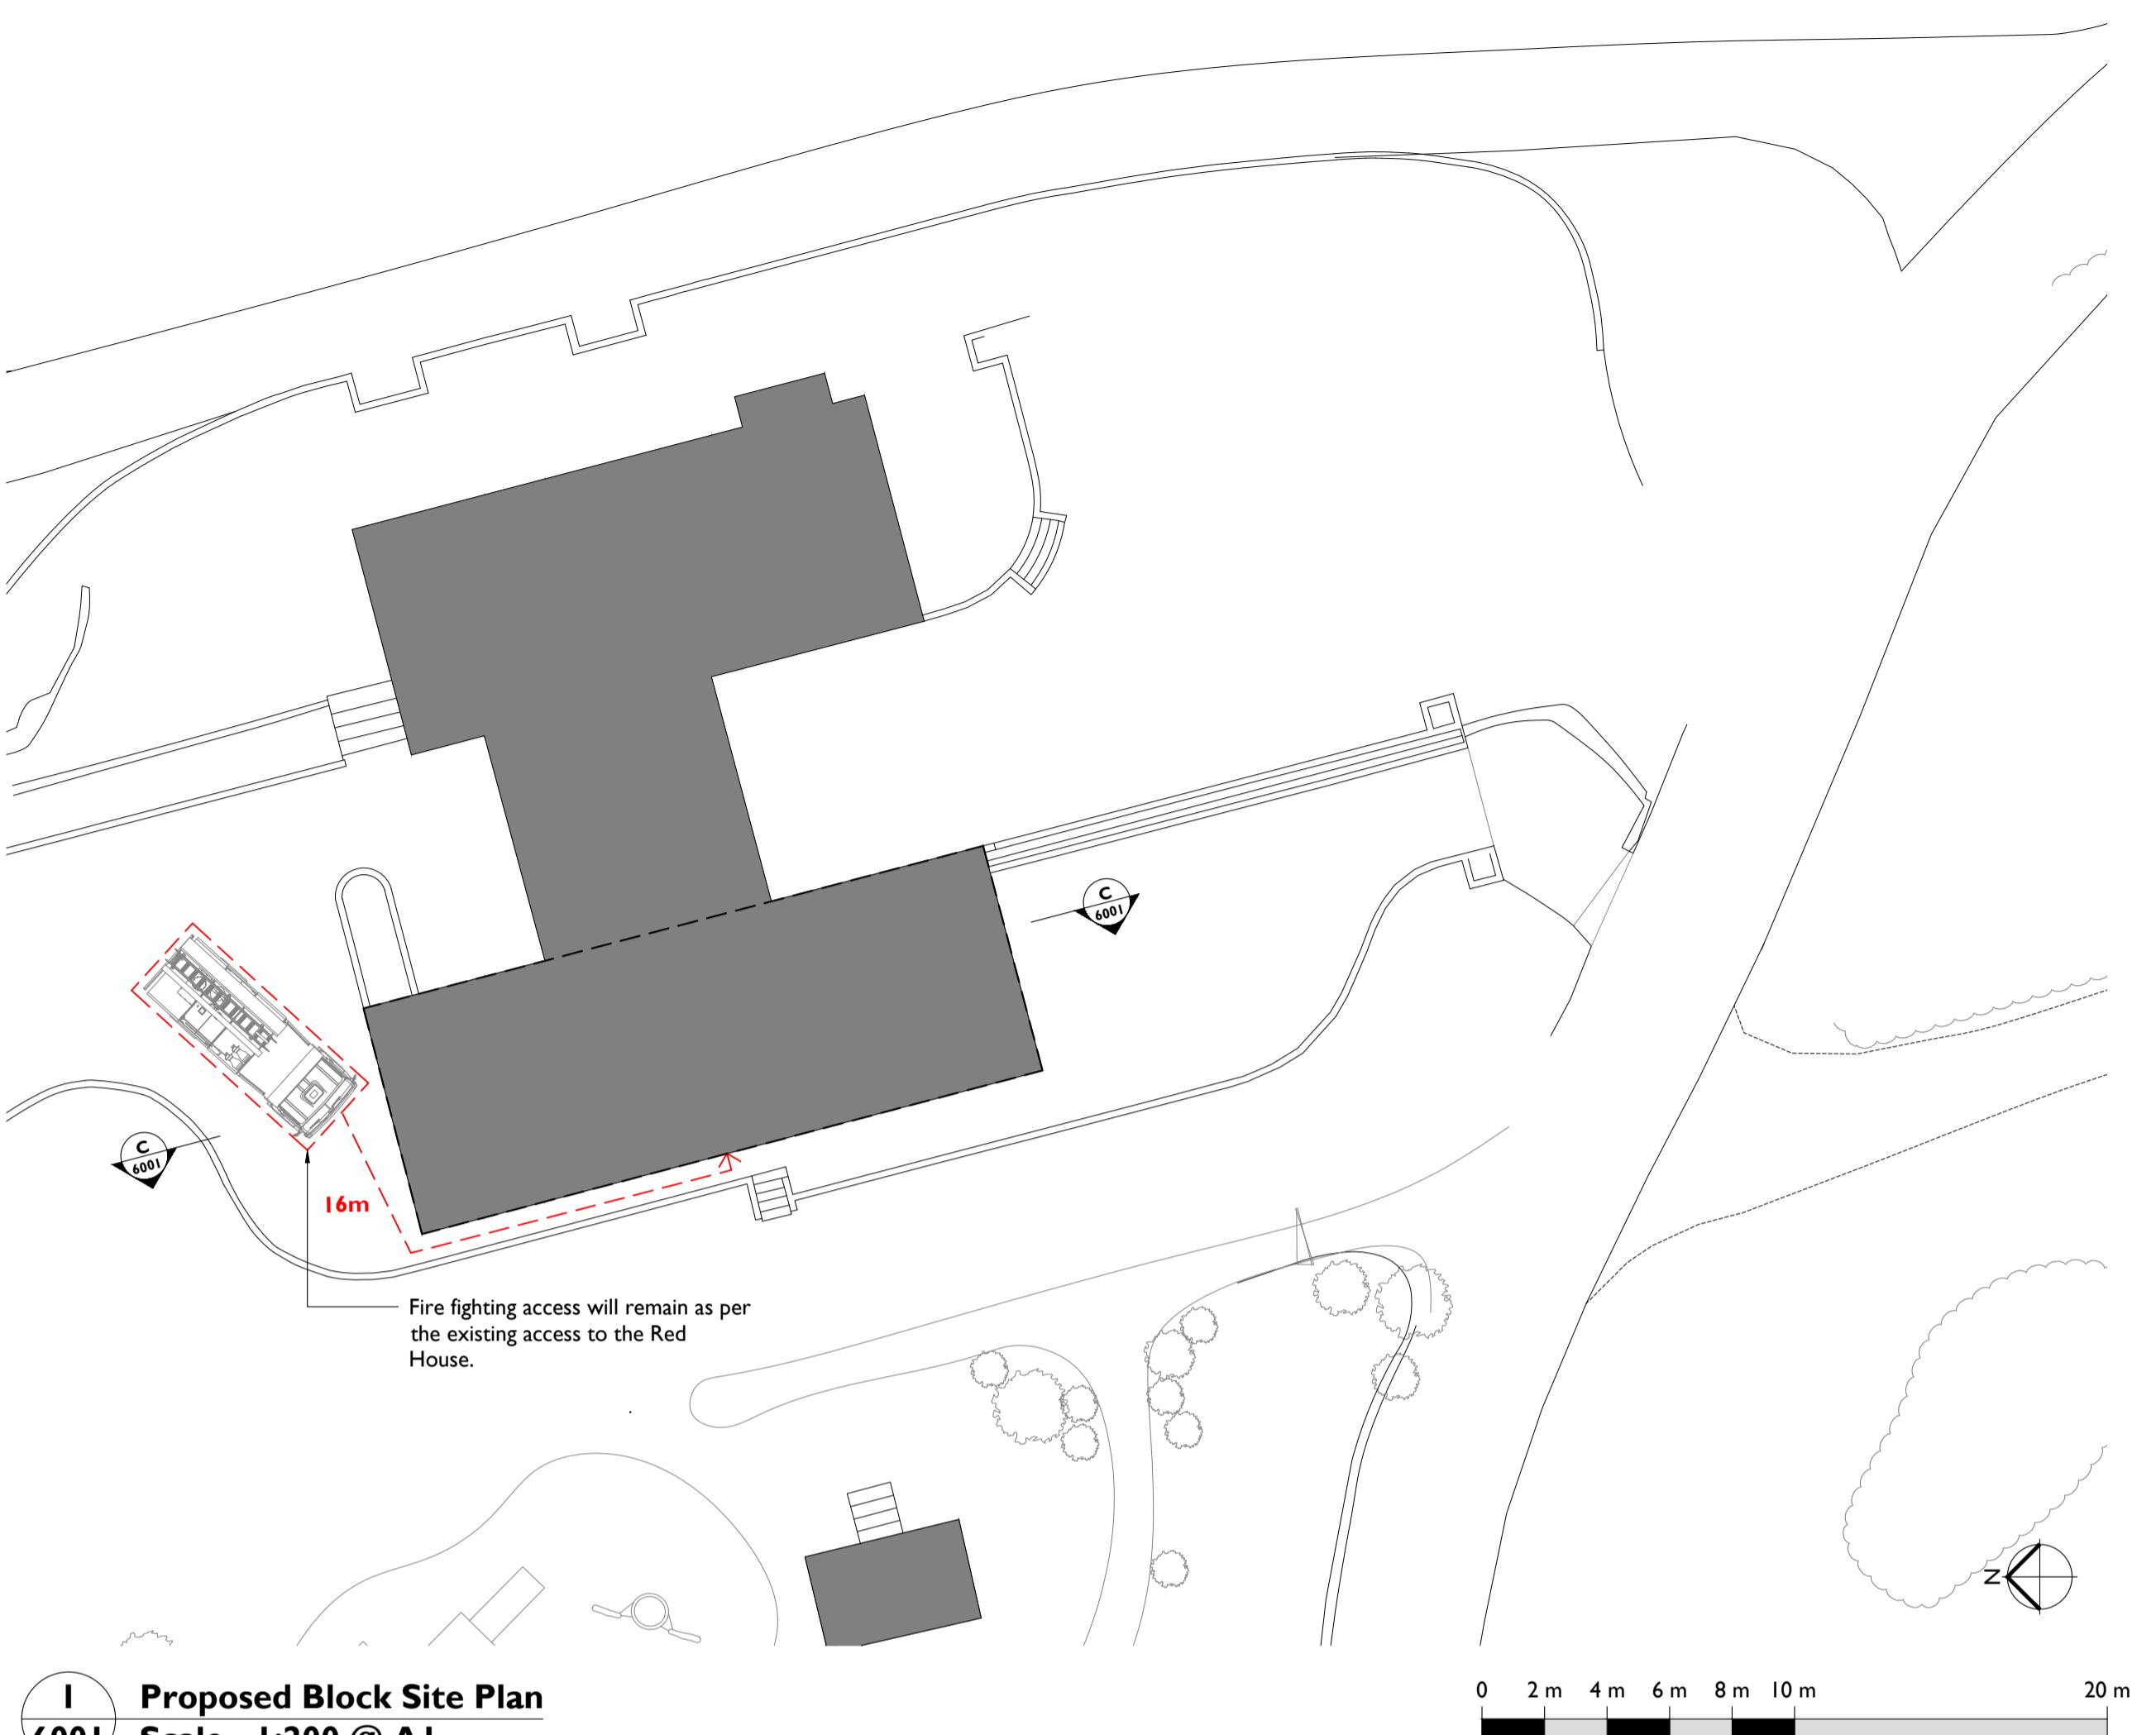


**1**  
**6001** **Proposed Block Site Plan**  
 Scale - 1:200 @ A1

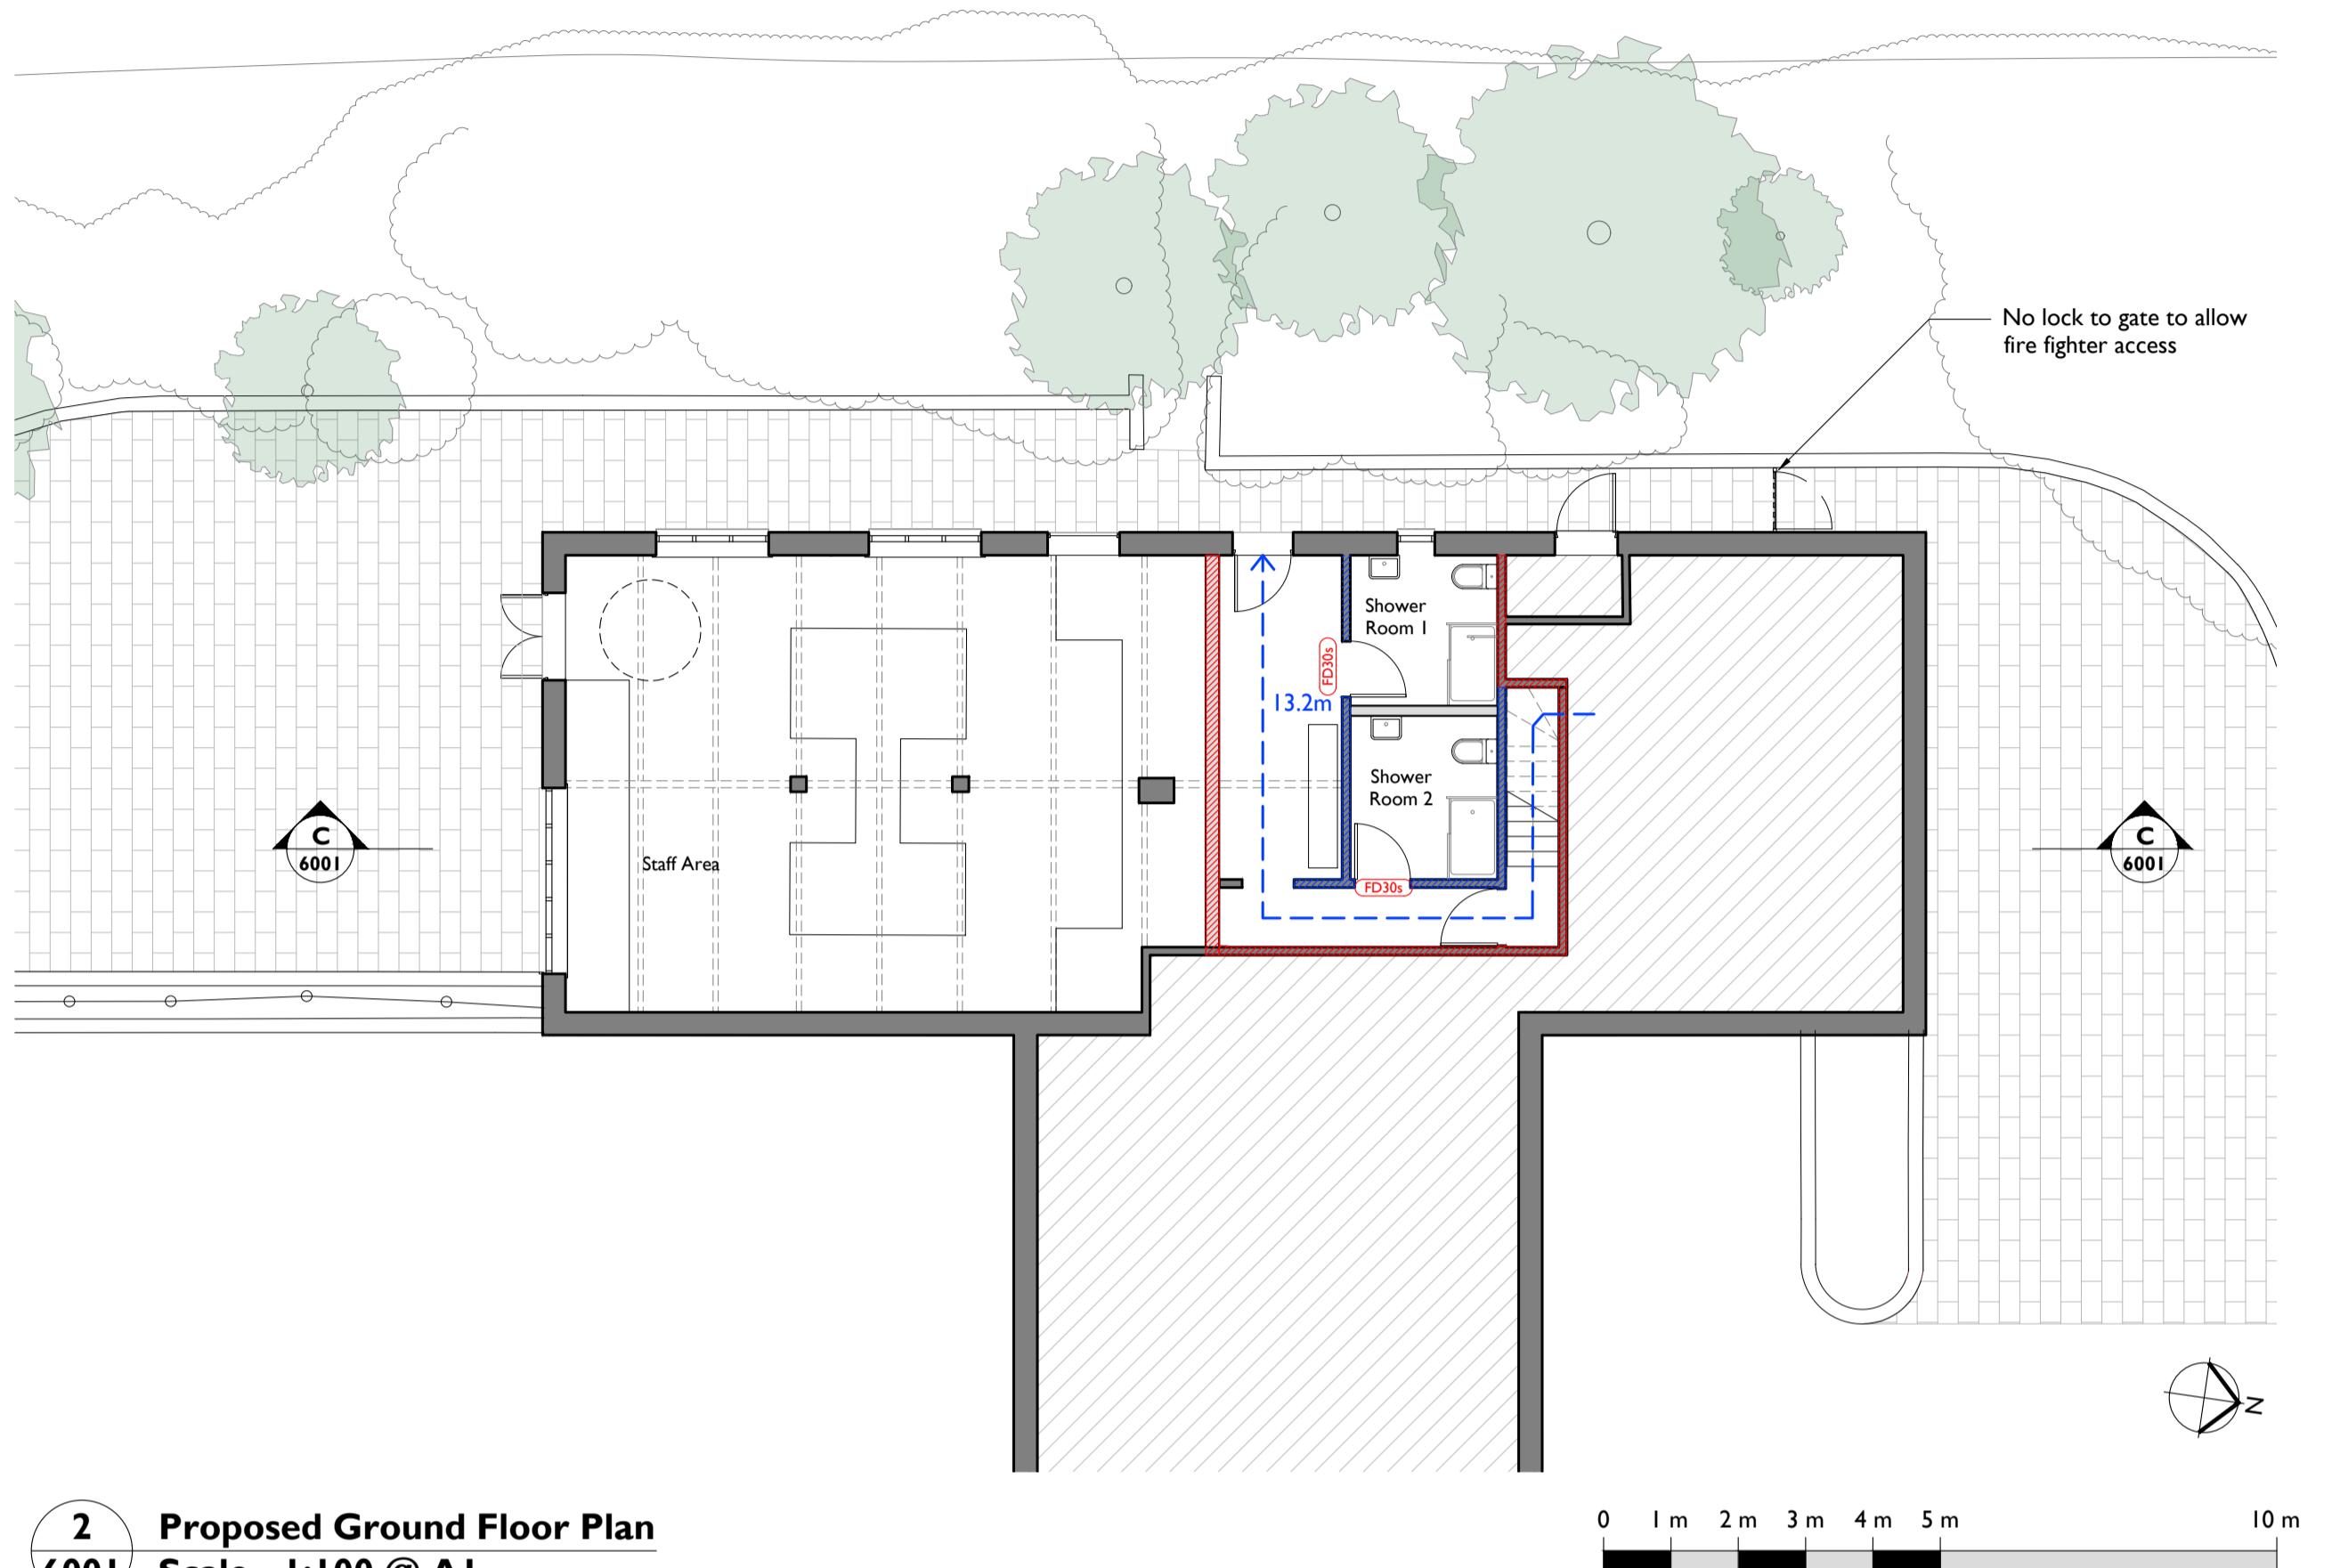

**2**  
**6001** **Proposed Ground Floor Plan**  
 Scale - 1:100 @ A1

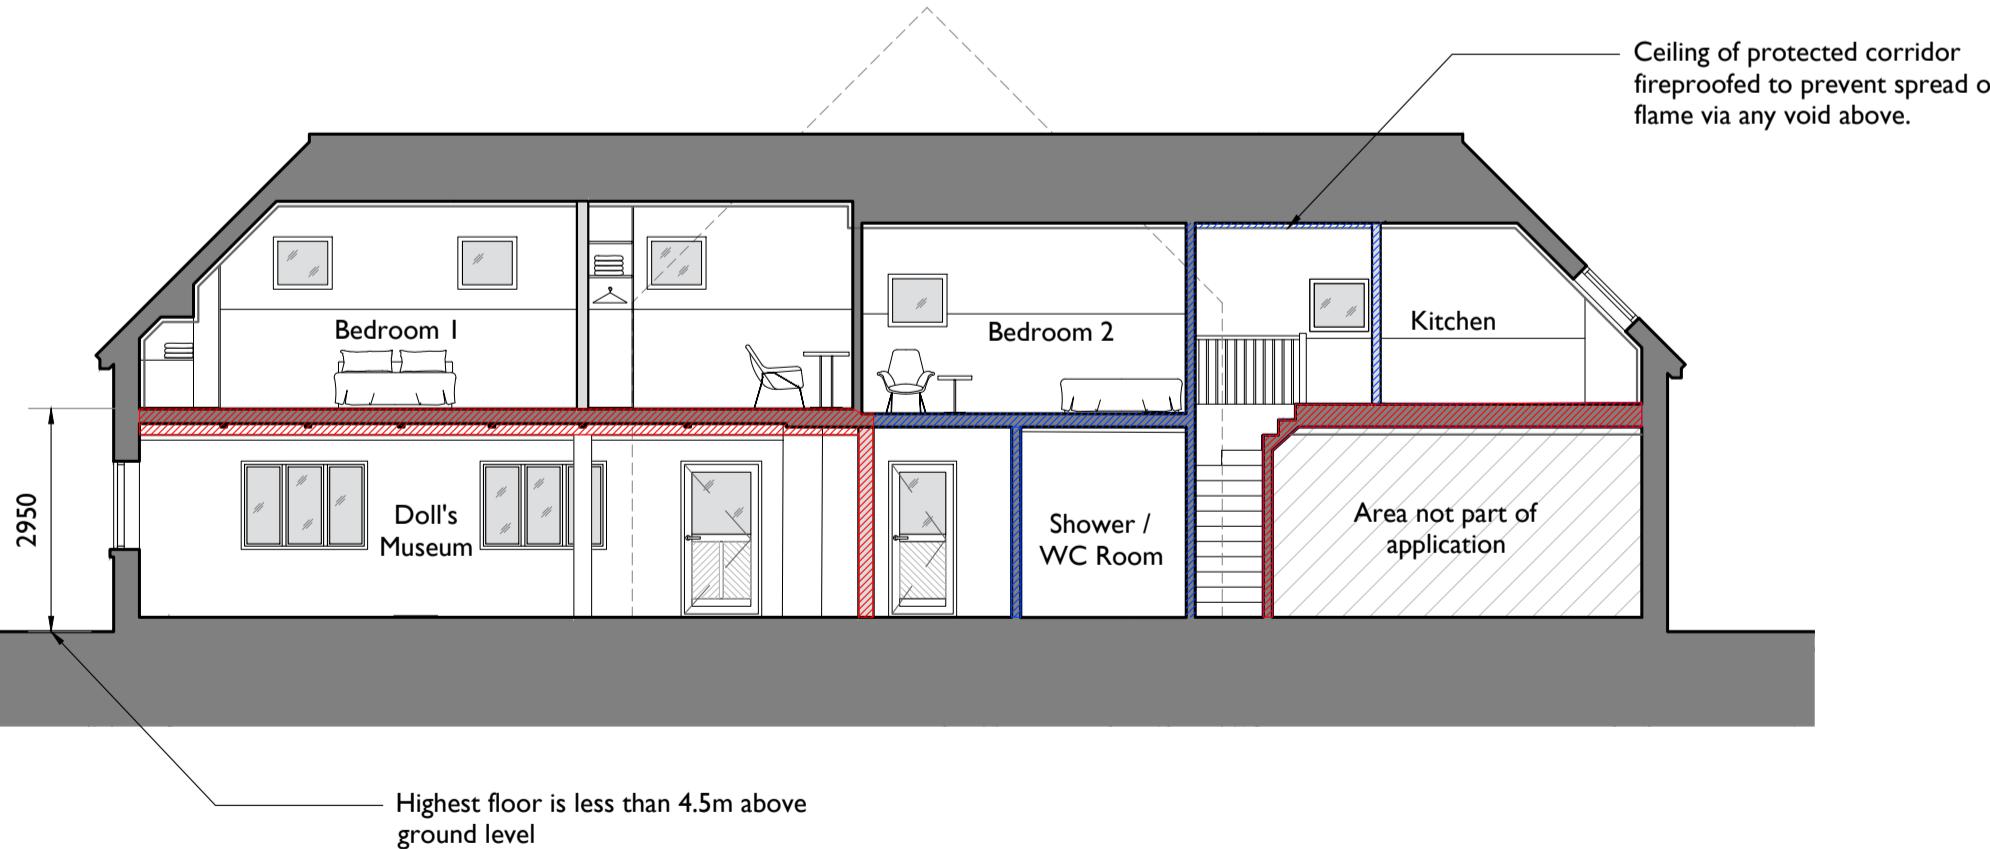

**4**  
**6001** **Proposed Section CC**  
 Scale - 1:100 @ A1

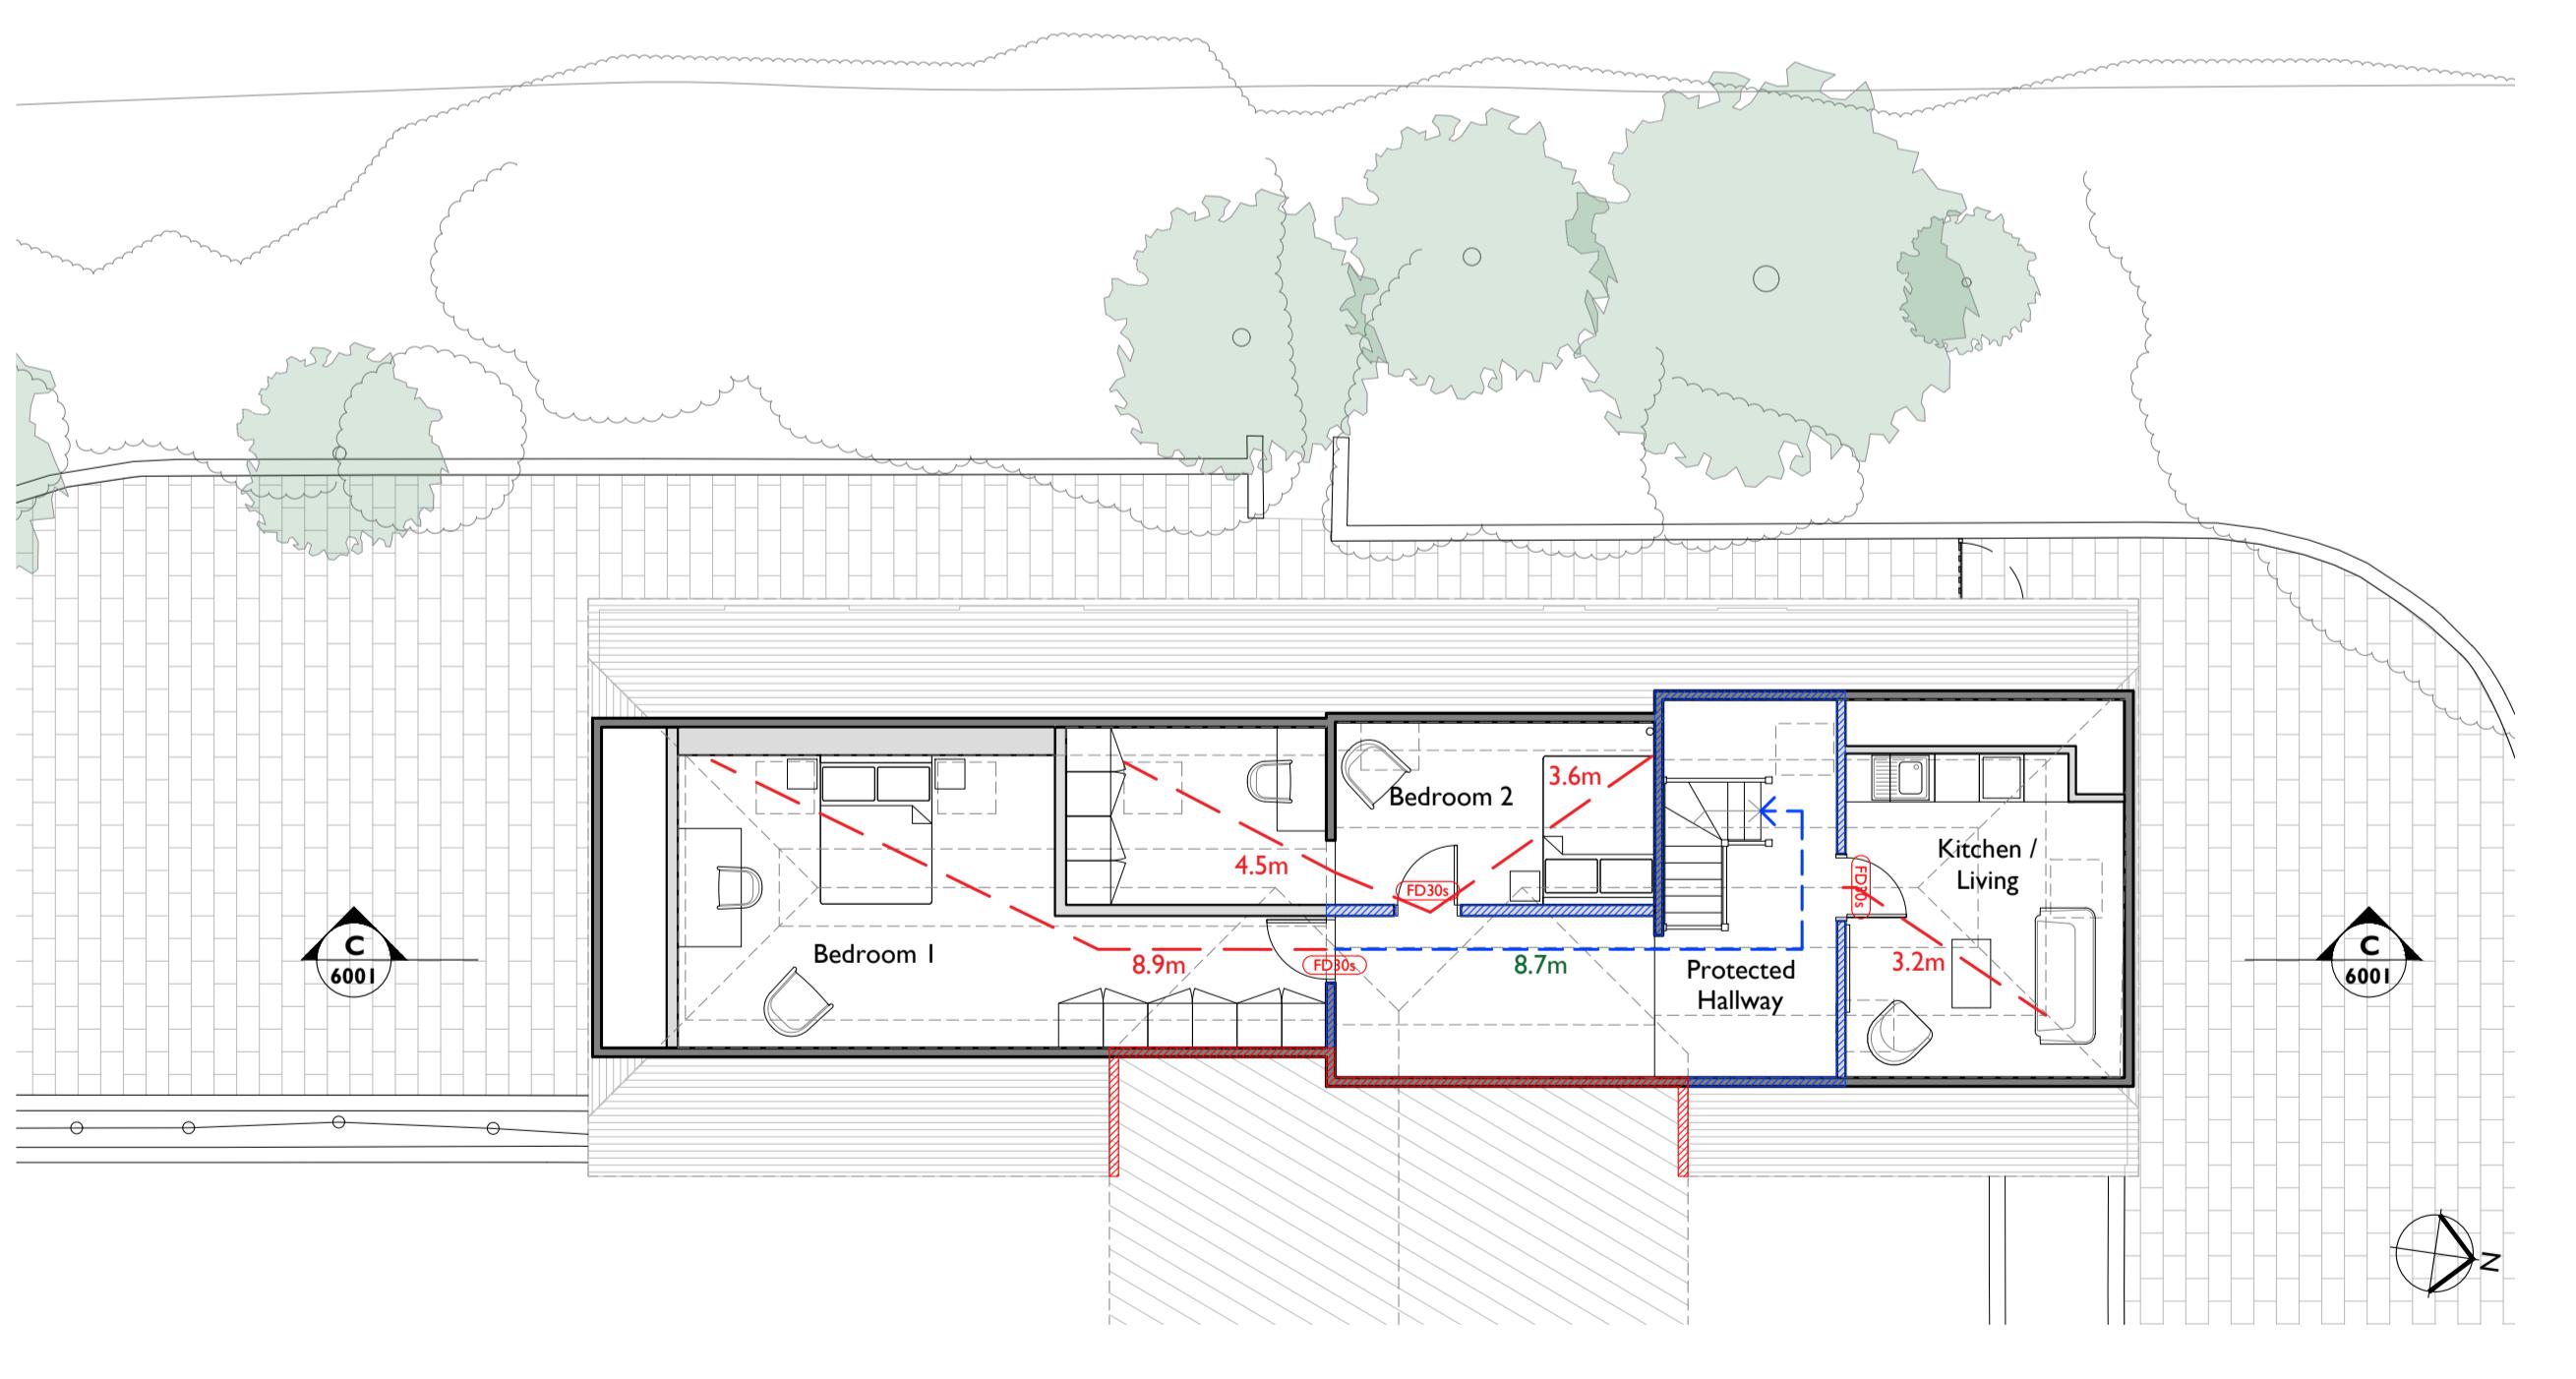

**3**  
**6001** **Proposed First Floor Plan**  
 Scale - 1:100 @ A1

PO1	28/10/25	JS	JC	ISSUED FOR PLANNING
REV	DATE	BY	CHK	DESCRIPTION
CLIENT				
Leonardslee Gardens				
PROJECT				
Leonardslee Lakes and Gardens				
JOB NUMBER				
242769				
PURCELL				
TITLE				
Outline Fire Strategy				
Red House				
SIZE	SCALE	LAST REVISED	DRAWN	CHECKED
AIL	Varies	28/10/2025	JS	JC
REV	SUITABILITY/REASON FOR ISSUE			
PO1	PLANNING			
DRAWING NAME				
242769-PUR-00-ZZ-DR-A-6001				