

Notes

Do not scale off this drawing except for planning purposes
Check all dimensions on site before any work commences
All goods, materials and workmanship must conform to current building regulations, british standards and codes of practice.
Copyright of this drawing is to be retained by Ecotecture Ltd and must not be reproduced without written consent from the practice.

Drawing to be printed A1



Location plan

Scale Bar

Revised	Prepared	Drawn	Checked	Approved

ecotecture
ECOLOGICAL ARCHITECTURE

01444 416745 info@ecotecture.co.uk
www.ecotecture.co.uk

31 Sussex Road Haywards Heath
West Sussex RH16 4DZ


Client: Chris & Jo Equi

Address: Coombe Cottage
Church Road
Mannings Heath
RH13 6LE

Description: Proposed Site and Location plan

Scale: 1:200, 1:1250 Date: Feb 26
Drawn: RM Checked: JS

Drawing No: 643 /200a

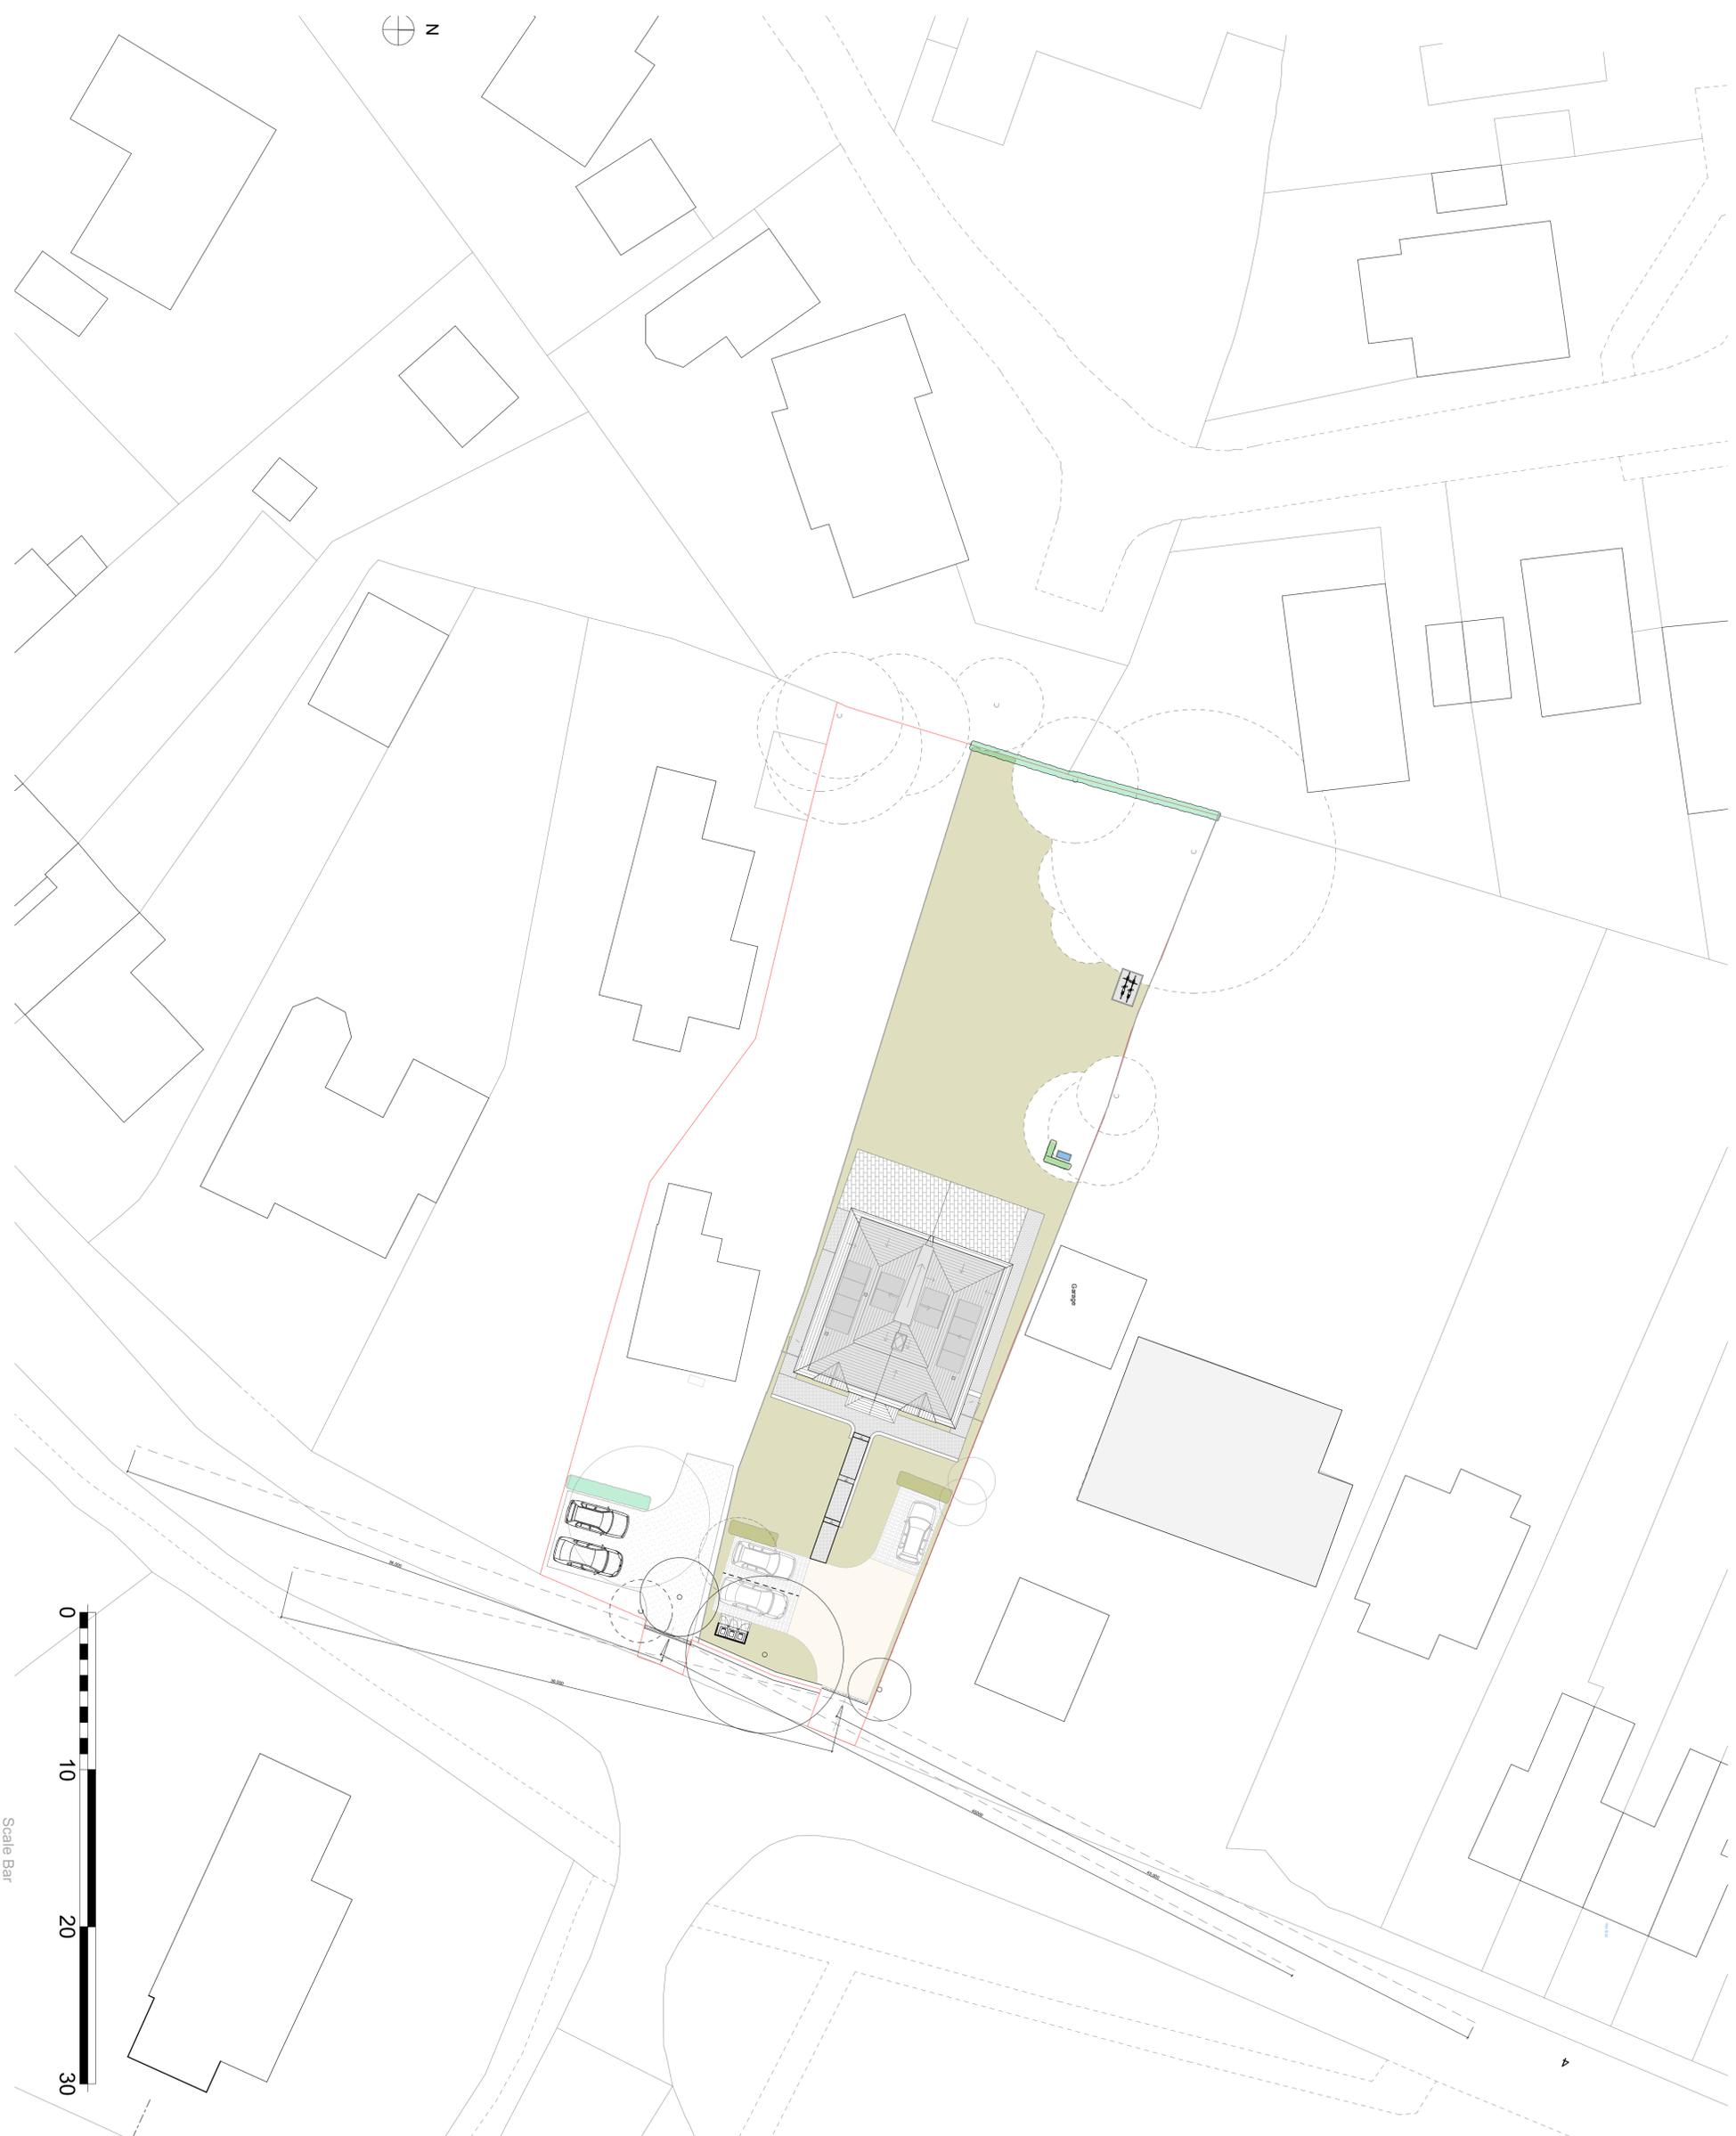

Site plan

Scale Bar

0 10 20 30