



FRONT ELEVATION

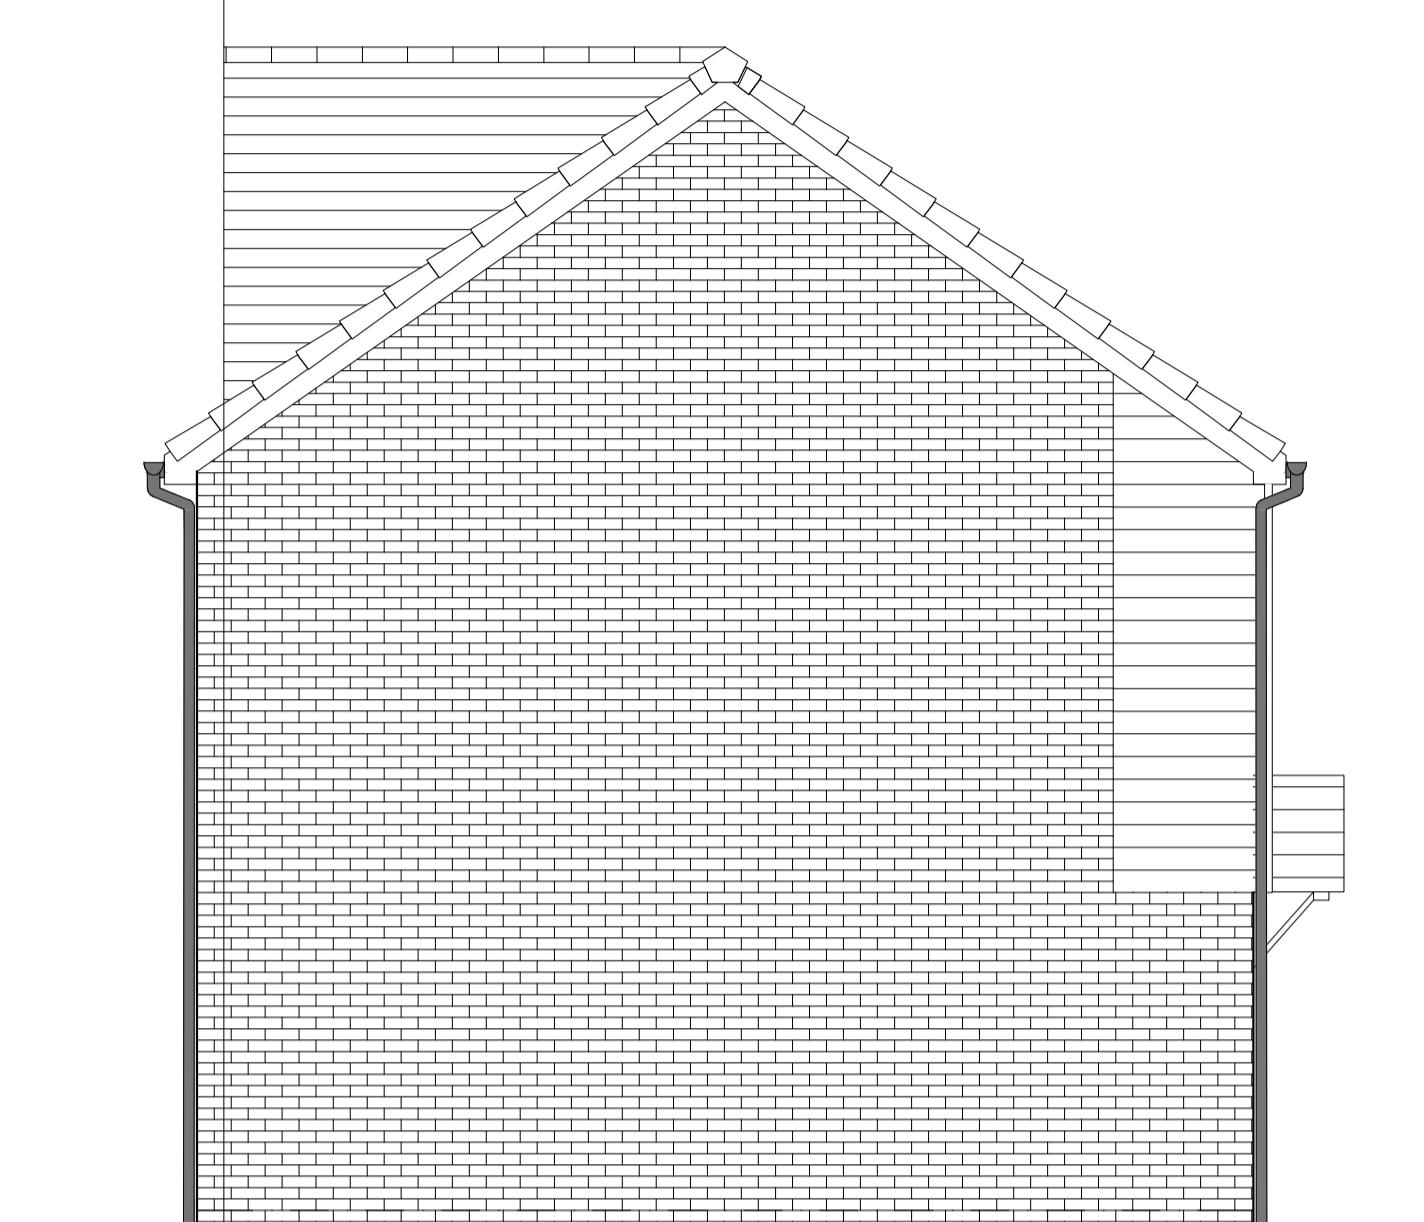

SIDE ELEVATION 1

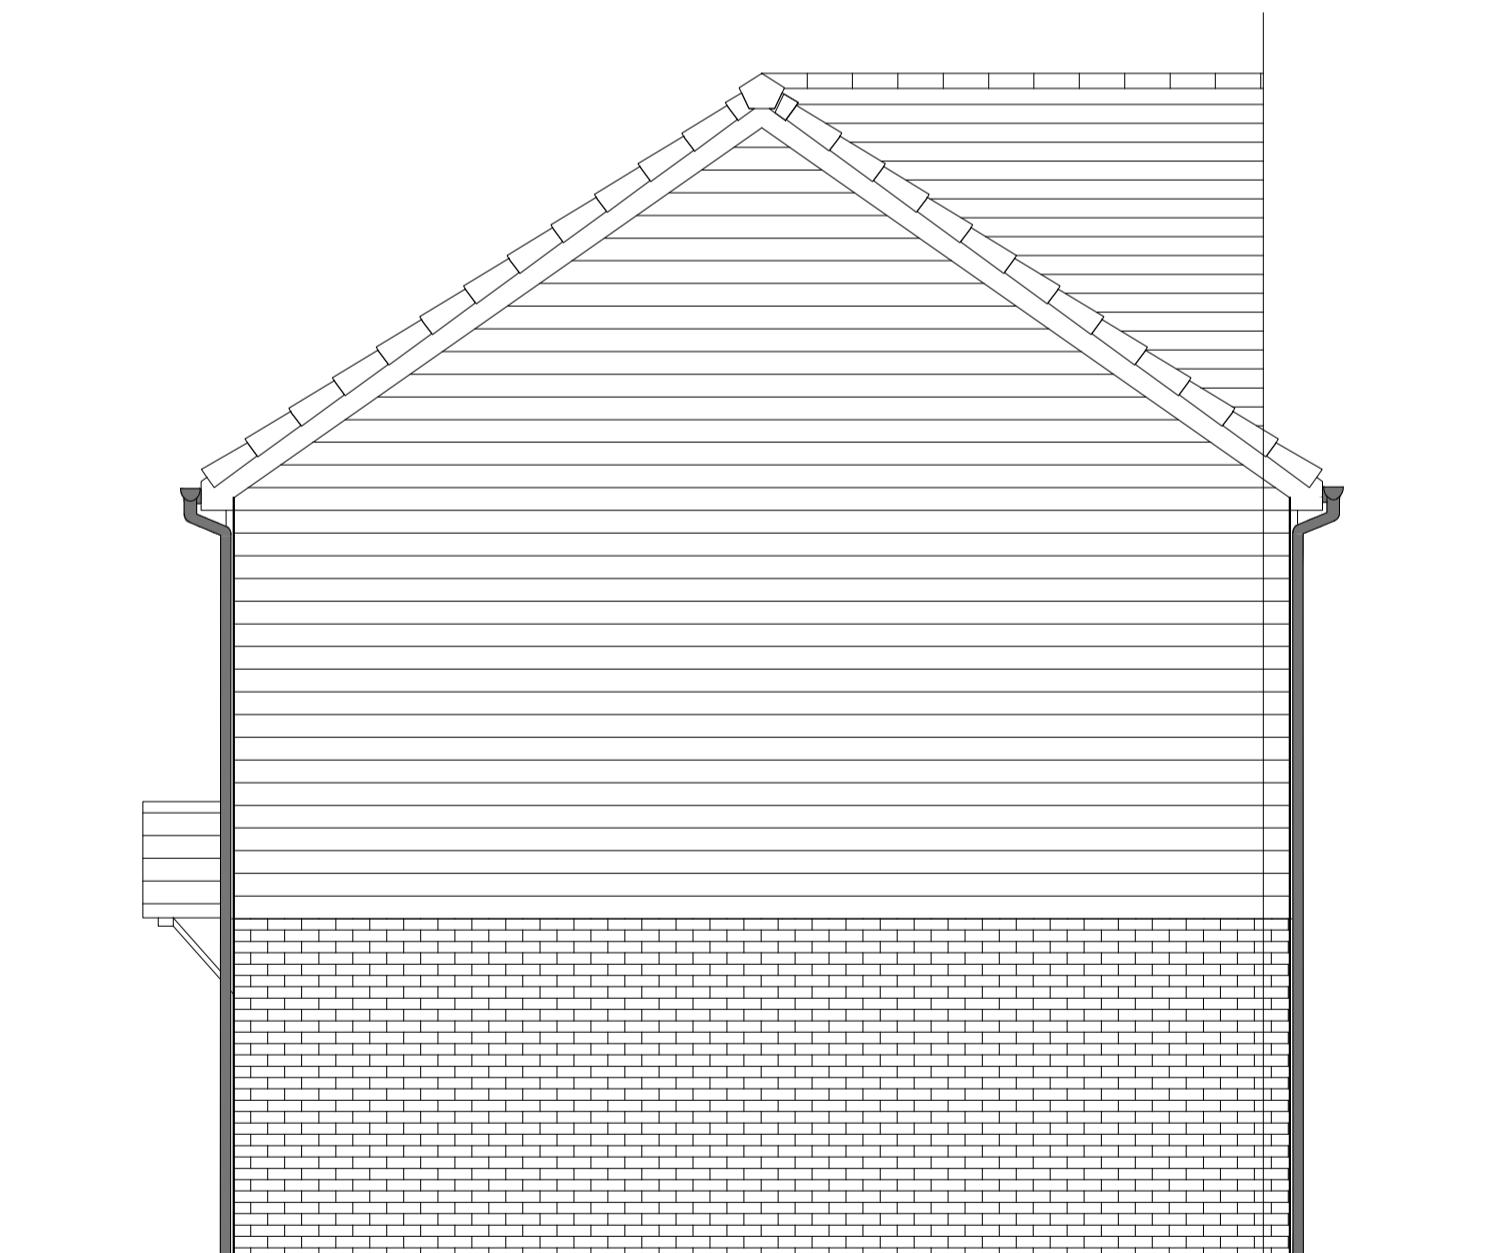

SIDE ELEVATION 2

HOUSETYPE VARIATIONS	
PLOT NUMBERS:	AS DRAWN -
HANDED:	- 21
MATERIALS:	WALLS: BRICK WALLS (TREATMENT): TIMBER FENESTRATION: UPVC OBSCURE WINDOWS: - EXTERNAL DOORS: UPVC OBSCURE DOORS: - ROOF: TILE GUTTERING & DOWNPipes: UPVC FASCIA & SOFFITS: UPVC
WINDOW OMISSION:	PLOT(S) -
AREA OF UNIT (GIA):	74.0sqm 797sqft
B. REGS PART M:	M4(1)
NDSS COMPLIANT:	YES
CHARACTER AREA:	WESTERN GATEWAY

Rev	Date	Amendment	Initials
Project: WICKHURST GREEN, BROADBRIDGE HEATH Client: VISTRY (MAJOR PROJECTS) Drawing: PROPOSED HOUSETYPE ELEVATIONS HT - "231" VARIANT "V1" Drawing no: 24.1945.4001 Rev: - Scale@A1: 1:50 Date: APR 25 Drawn: JC Checked: CH			
61-63 New London Road   Chelmsford   Essex   CM2 0ND T: +44 (0)1245 933986 W: <a href="http://www.fincarchitects.com">www.fincarchitects.com</a> E: <a href="mailto:company@fincarchitects.com">company@fincarchitects.com</a>			
© FINC Architects Limited holds the copyright to all the information contained within this drawing. It may not be copied or reproduced in whole or in part, or any part of it, without the written permission of the copyright holder. All dimensions and measurements to be checked on site. Do not scale from this drawing. This drawing is to be printed in colour.			