



WICKHURST GREEN, BROADBRIDGE HEATH  
PROPOSED HOUSETYPE PLANS - HT "231" VARIANT "V3"


HOUSETYPE VARIATIONS		
PLOT NUMBERS:	AS DRAWN	- 33
	HANDED	- 32
MATERIALS:	WALLS	- BRICK
	WALLS (TREATMENT)	-
	FENESTRATION	- UPVC
	OBSCURER WINDOWS	- UPVC
	EXTERNAL DOORS	-
	OBSCURER DOORS	-
	ROOF	- TILE
WINDOW OMISSION*:	GUTTERING & DOWNPIPES	- UPVC
	FASCIA & SOFFITS	- UPVC
WINDOW OMISSION*:		
PLOT(S)		
-		
AREA OF UNIT (GIA):	74.0sqm	797sqft
B. REGS PART M:	M4(1)	
NDSS COMPLIANT:	YES	
CHARACTER AREA:	WESTERN GATEWAY	

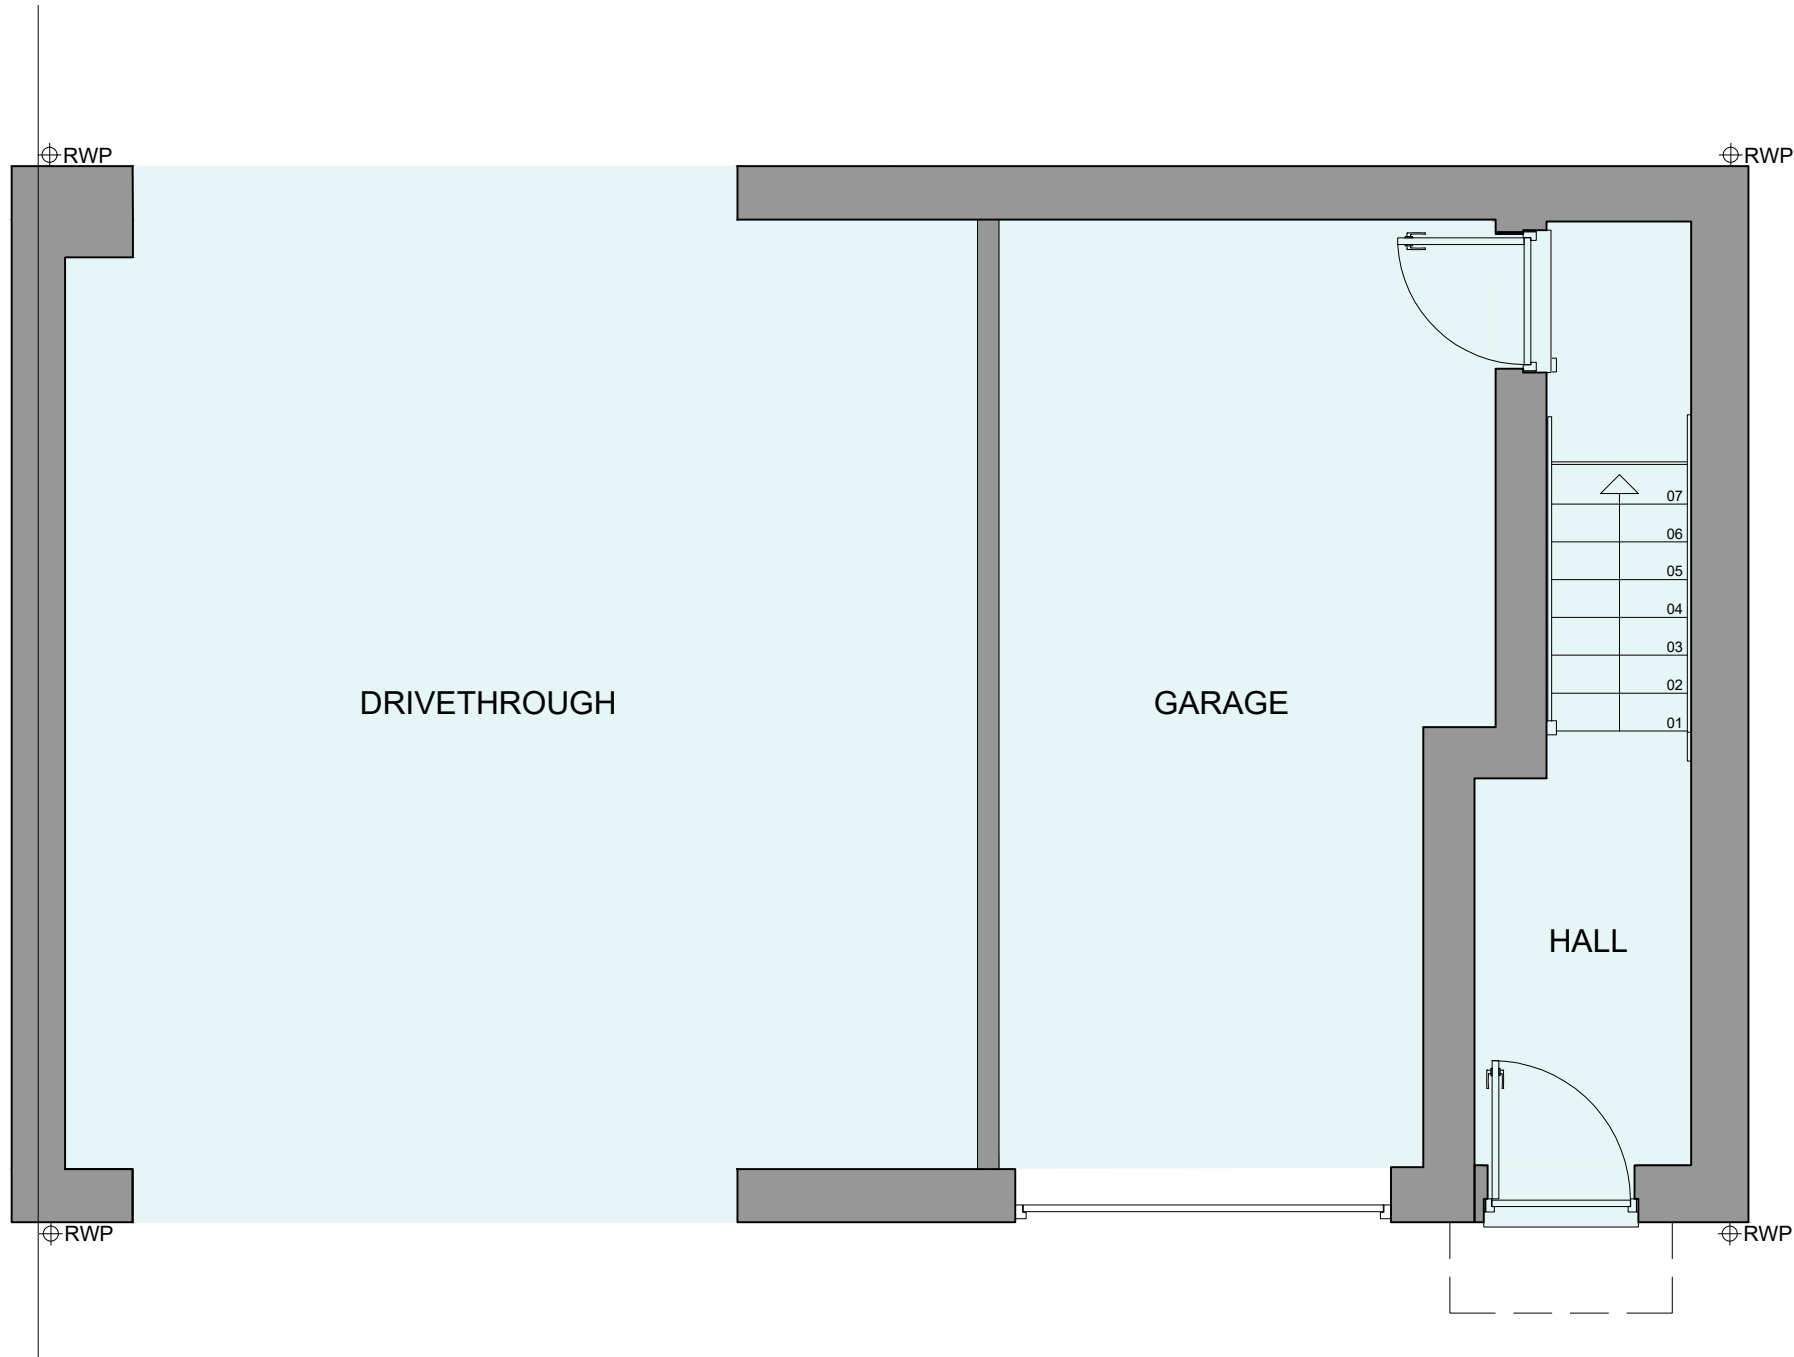

GROUND FLOOR PLAN

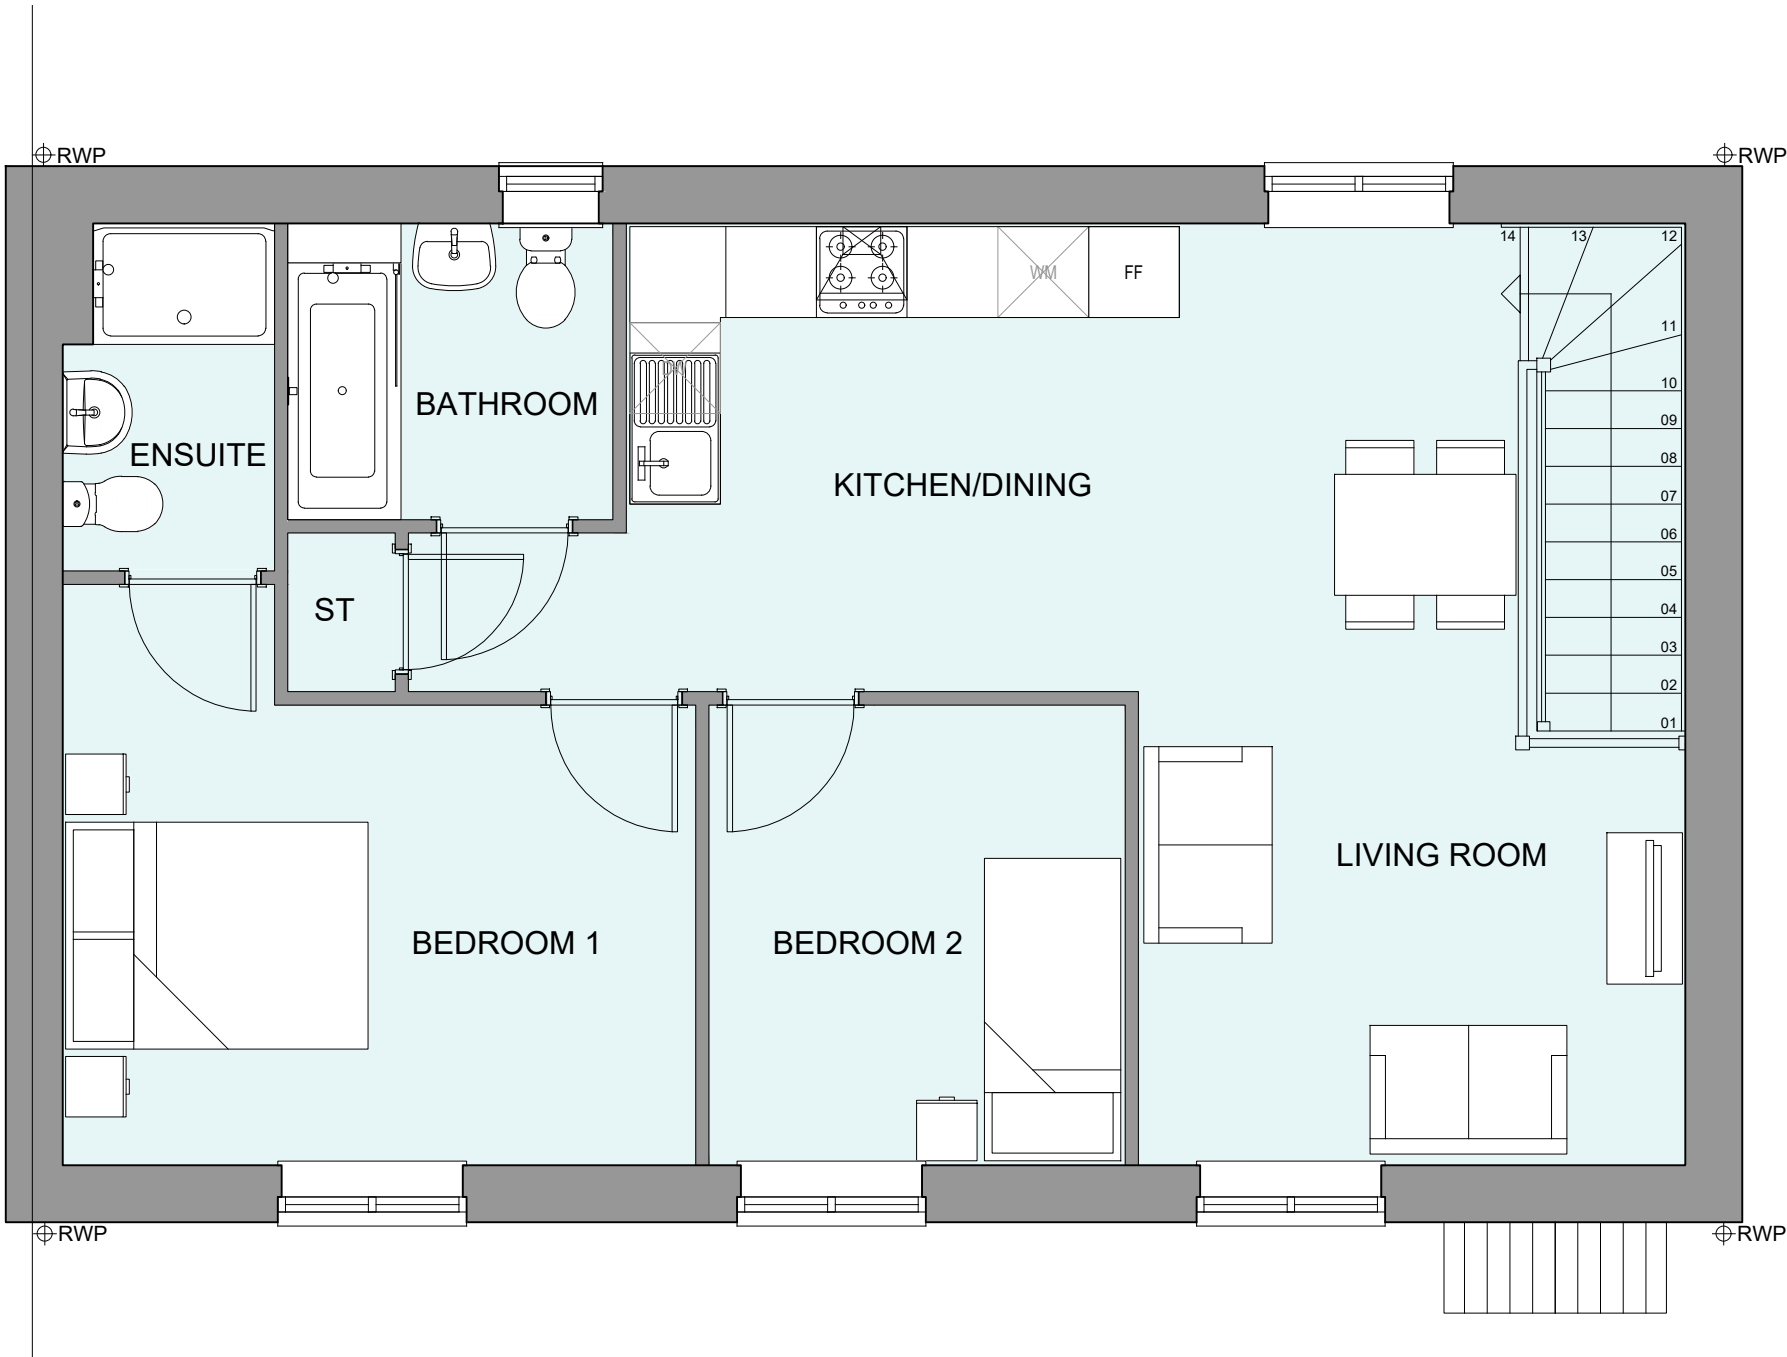

FIRST FLOOR PLAN

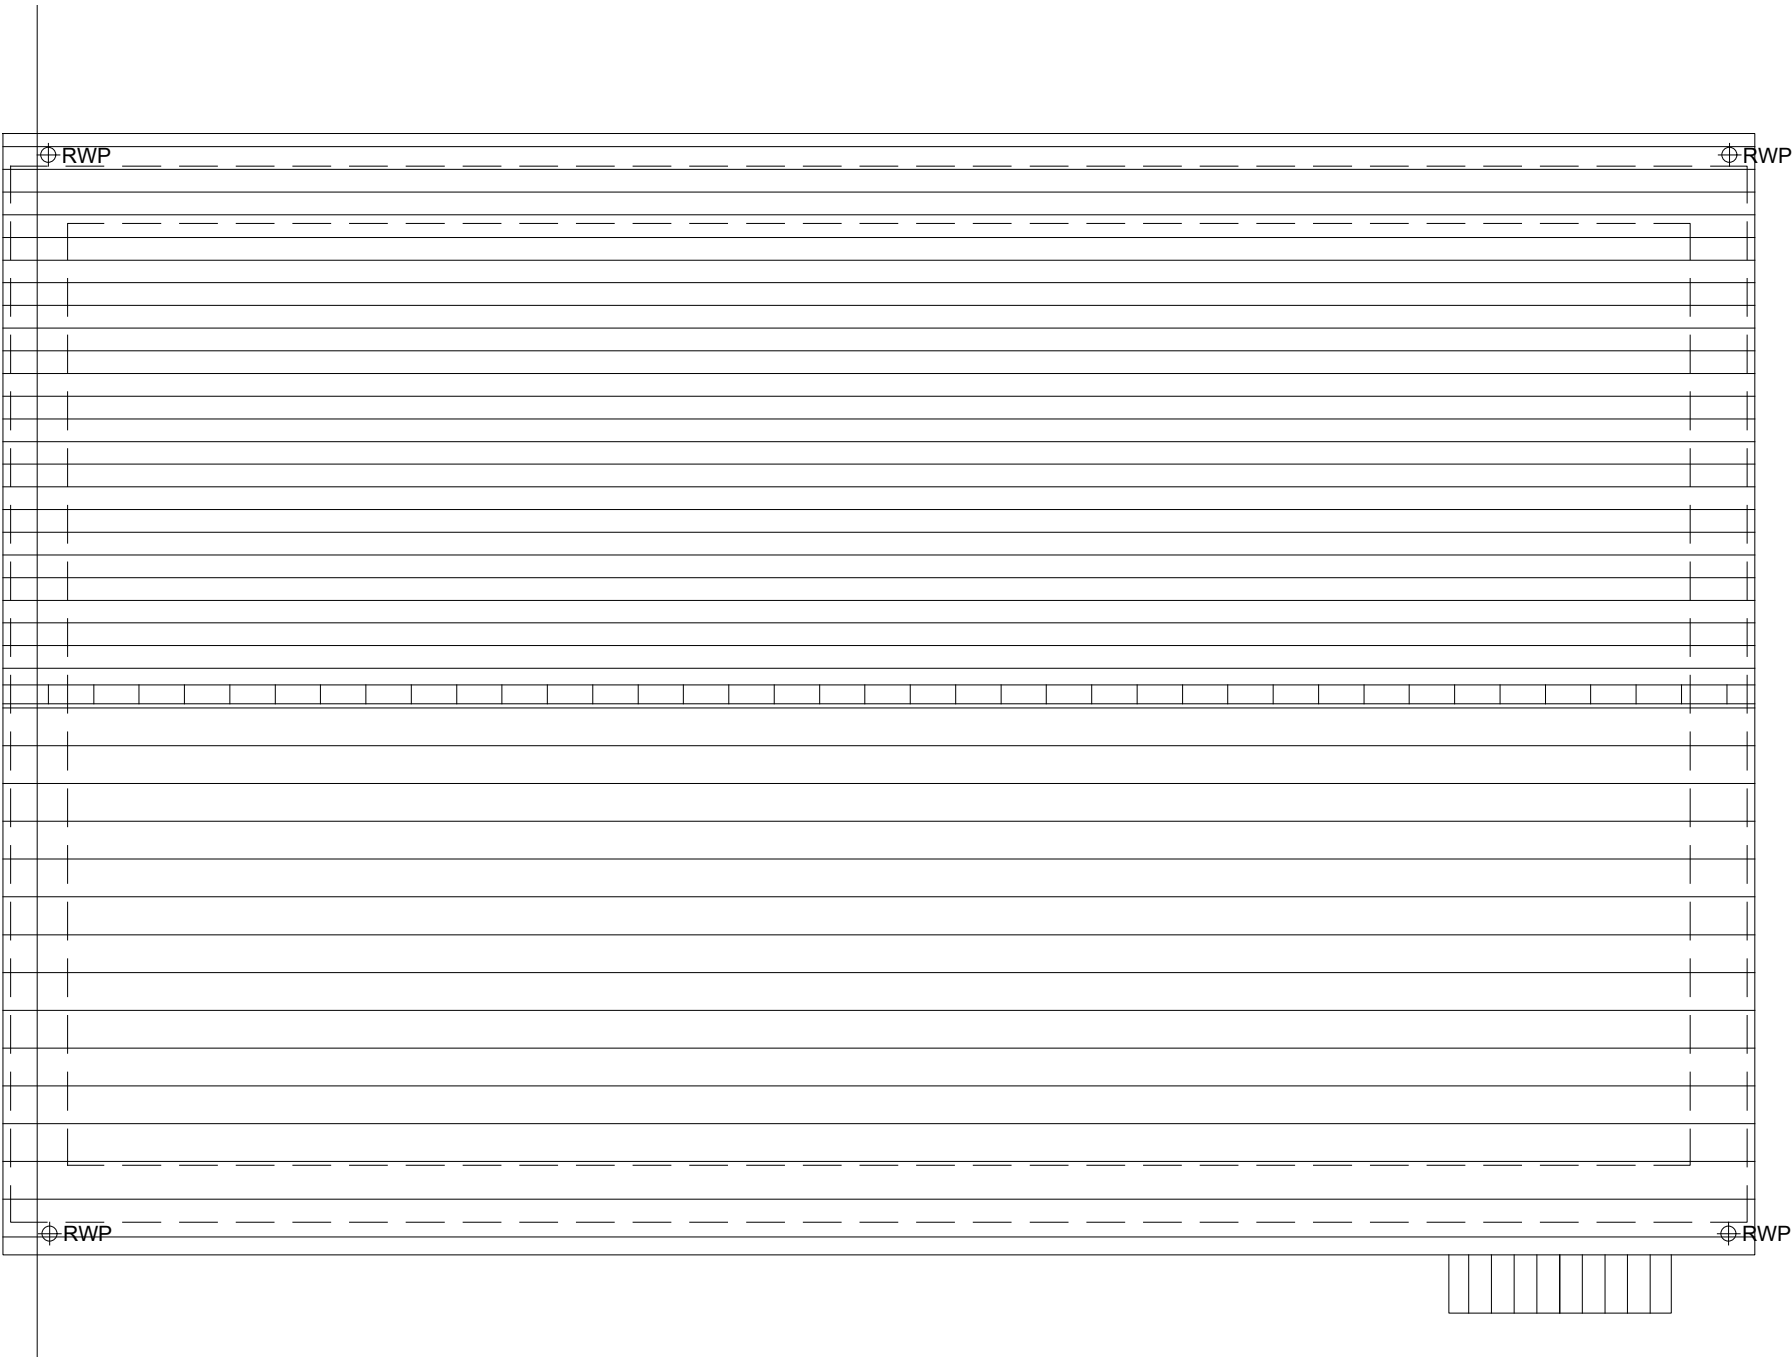

ROOF PLAN

0 0.5 1 2 3 4 5m  
SCALE 1:50

Rev	Date	Amendment	Initials
Project:			
WICKHURST GREEN, BROADBRIDGE HEATH			
Client:			
VISTRY (MAJOR PROJECTS)			
Drawing:			
PROPOSED HOUSETYPE PLANS HT - "231" VARIANT "V3"			
Drawing no:			
24.1945.4004			
Rev:			
-			
Scale@A1:	1:50	Date:	APR 25
Drawn:	JC	Checked:	CH

**finc** Architects Ltd  
61-63 New London Road | Chelmsford | Essex | CM2 0ND  
T: +44 (0)1245 933888  
W: www.fincarchitects.com  
E: company@fincarchitects.com

**Disclaimers:**  
© FINE Architects Limited holds the copyright to all the information contained within this document and their written consent must be obtained before copying or using the data other than for the purpose it was originally supplied.  
All dimensions and measurements to be checked on site.  
Do not scale from this drawing. This drawing is to be printed in colour.

PLANNING ISSUE